


Parcel	Kind of Instrument	Date of Instrument	Grantor	Grantee	Recorder	Remarks
A	W.D.	12-12-35	Rev Bros.	Staff	Book Page 0-016	
A'	G.C.D.	11-25-35	R.C. Woodruff	"	32 575-76 12-20-35	
A''	W.D.	11-23-35	W.E. McDoll	"	34 440 12-8-35	
					32 523-4 11-28-35	

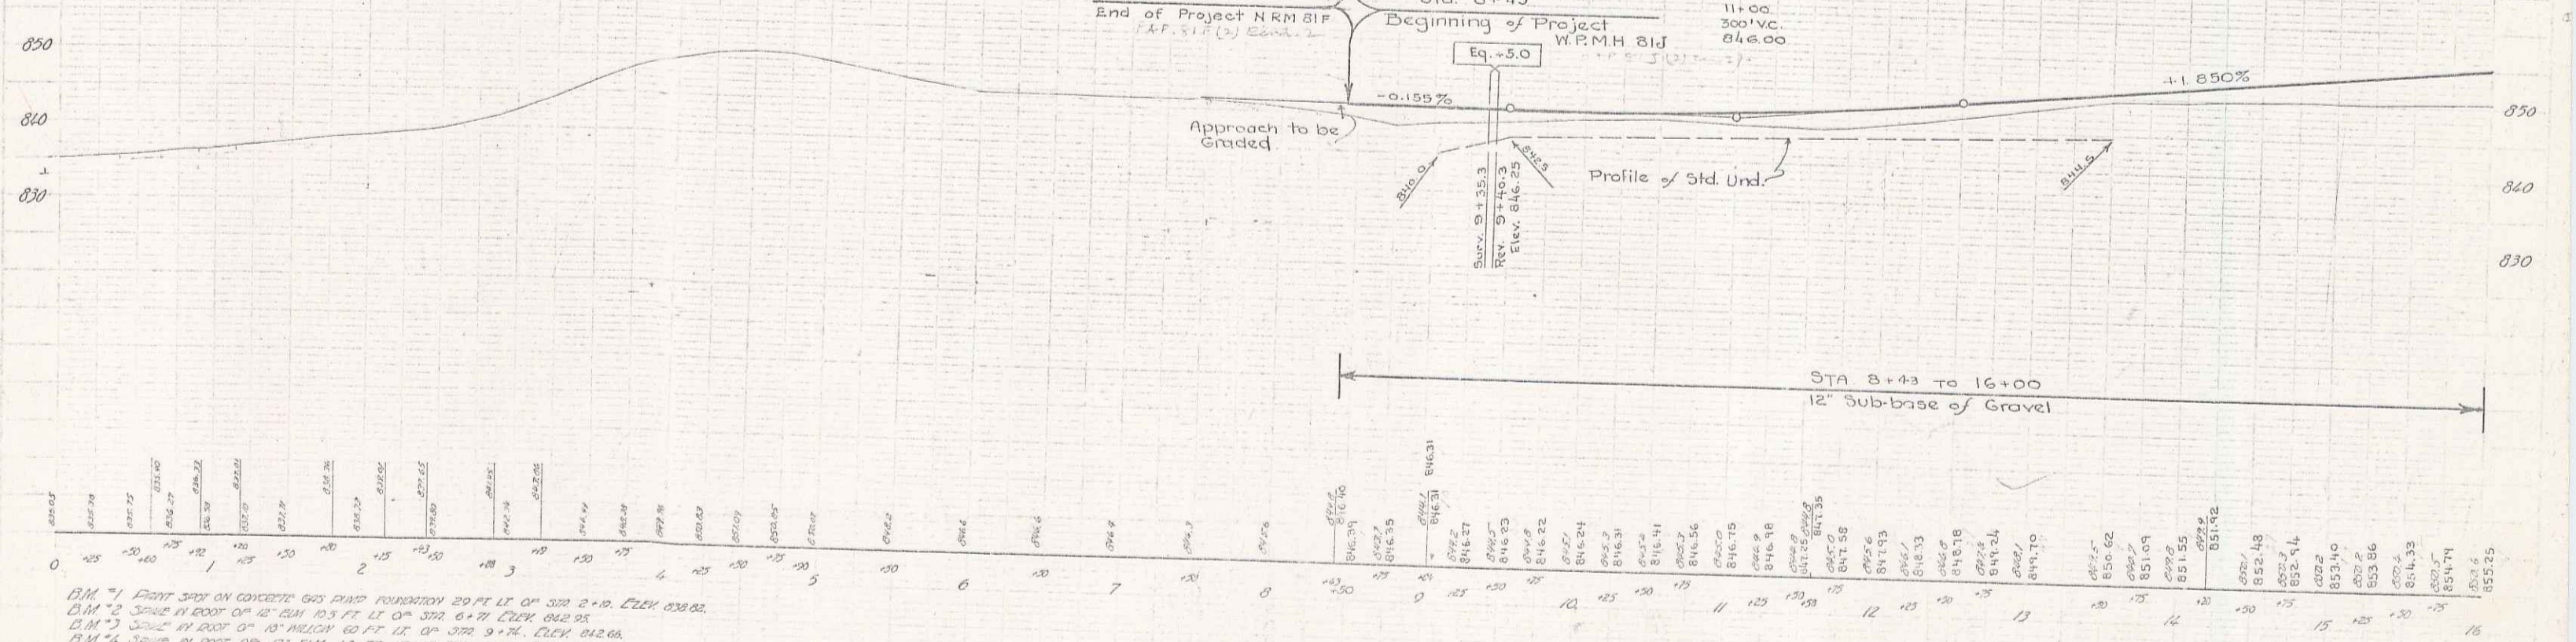

B.M. #1 Point 300' on concrete gas pipe foundation 20 ft. lt. of 3rd 2+0. Elev. 838.82.
 B.M. #2 Spike in roof of 18' B.M. 10.3 ft. lt. of 3rd 6+71 Elev. 842.95.
 B.M. #3 Spike in roof of 10' Millch 60 ft. lt. of 3rd 9+74 Elev. 842.68.
 B.M. #4 Spike in roof of 12' B.M. 4.3 ft. lt. of 3rd 10+46 Elev. 845.85.