



**WOOD GUARD RAIL REQUIRED**

CULVERT STATION	LEFT	RIGHT
238+87	24'	24'
245+77	24'	24'

**NEW CORR. GALV. METAL PIPE CULVERTS REQUIRED**

STATION	SIZE	LENGTH	CEMENT REBOL MASONRY
245+77	24"	30'	4.0 cu yd.

PLAN SHEET 5 OF 20  
81-D 1930 5 20

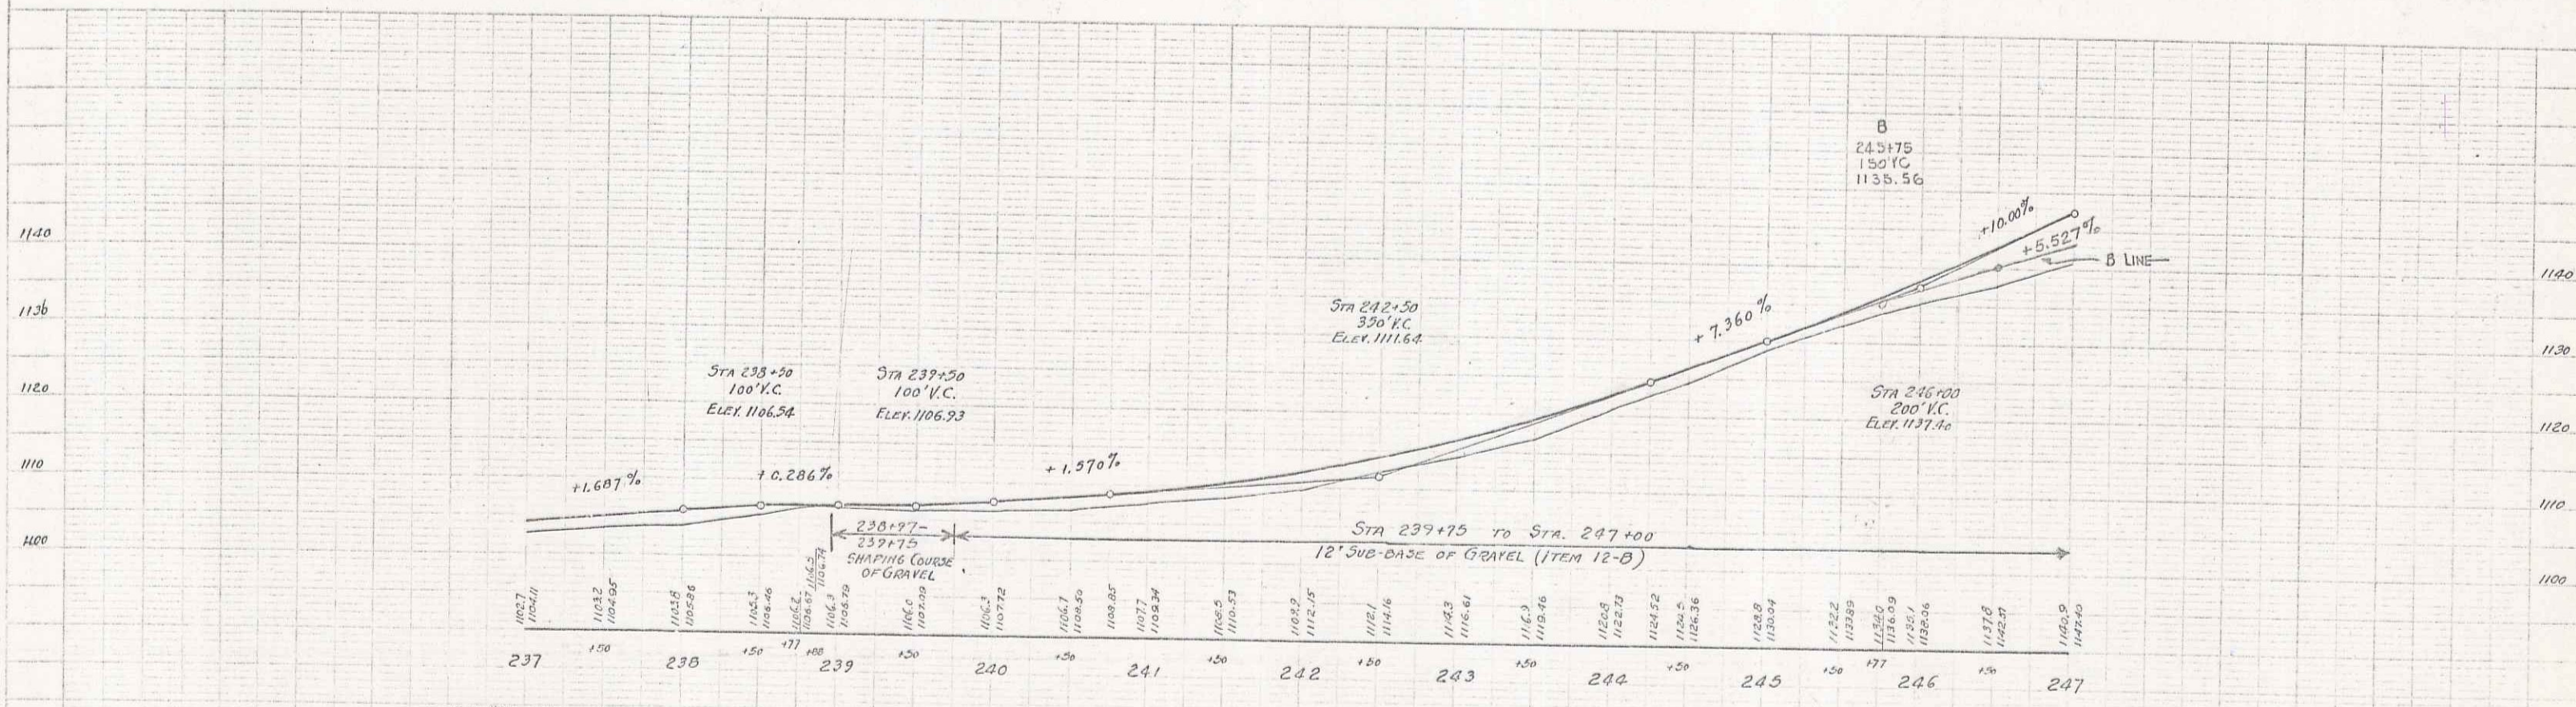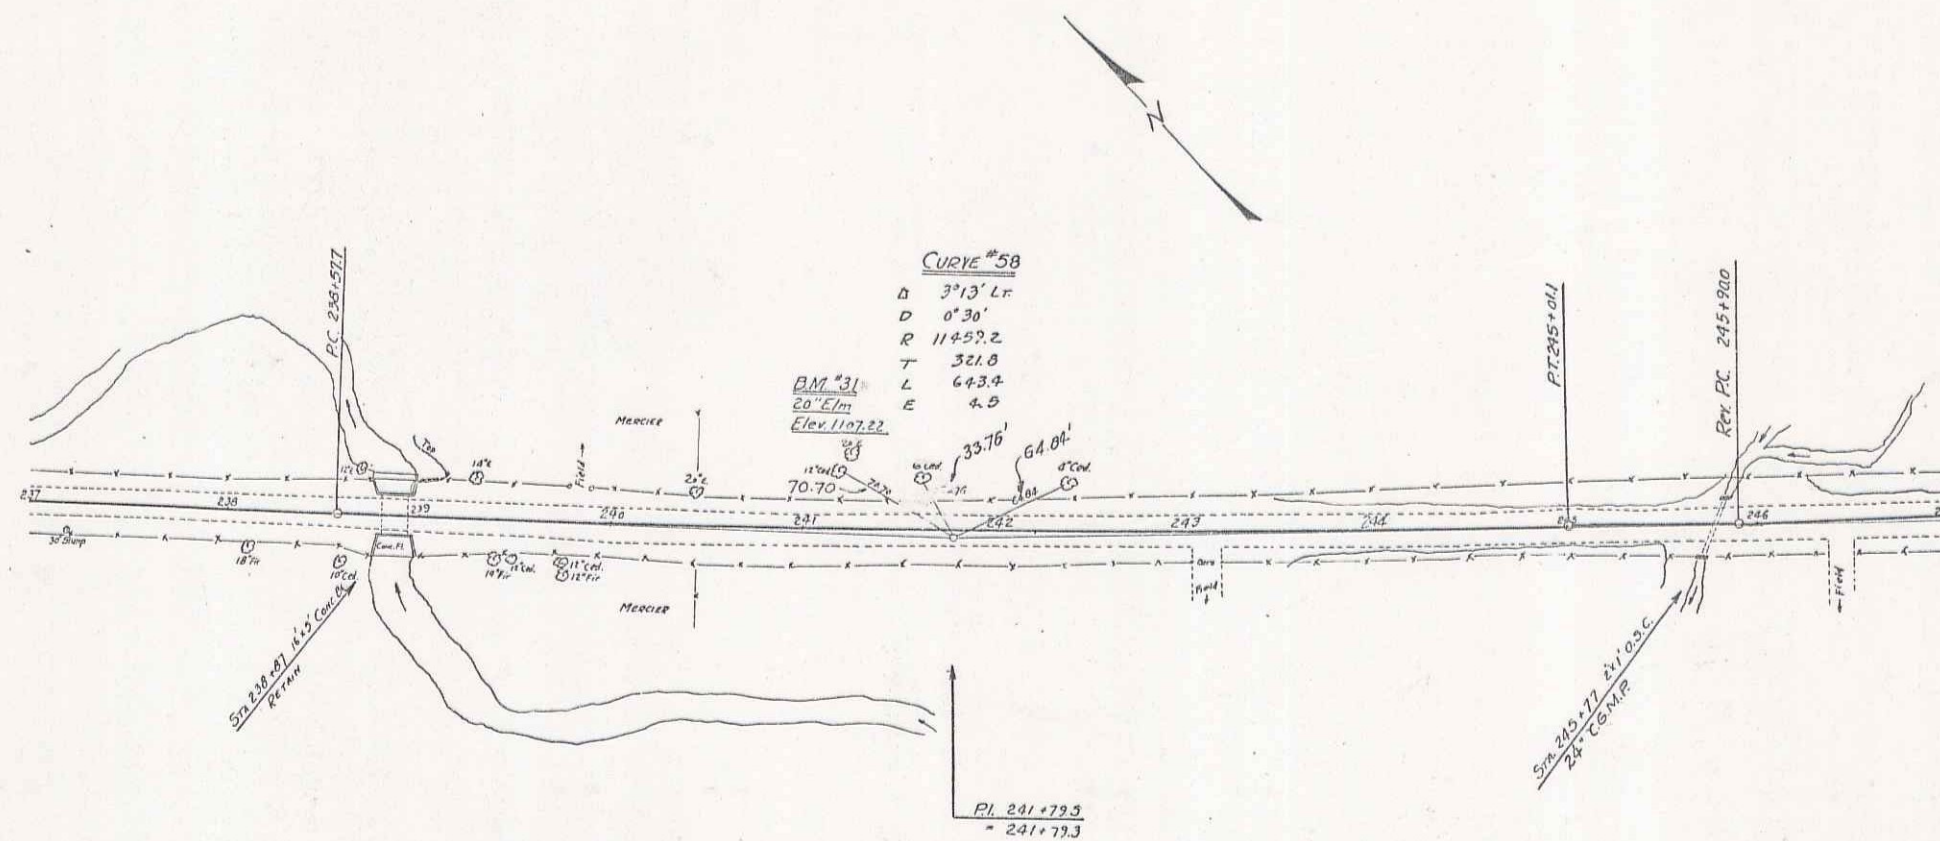

B.M. #31 20' Elm Sta 241+16 Lt. Elev. 1107.22

WALDEN 81 D  
 SHEET 5 OF 20

25 27