
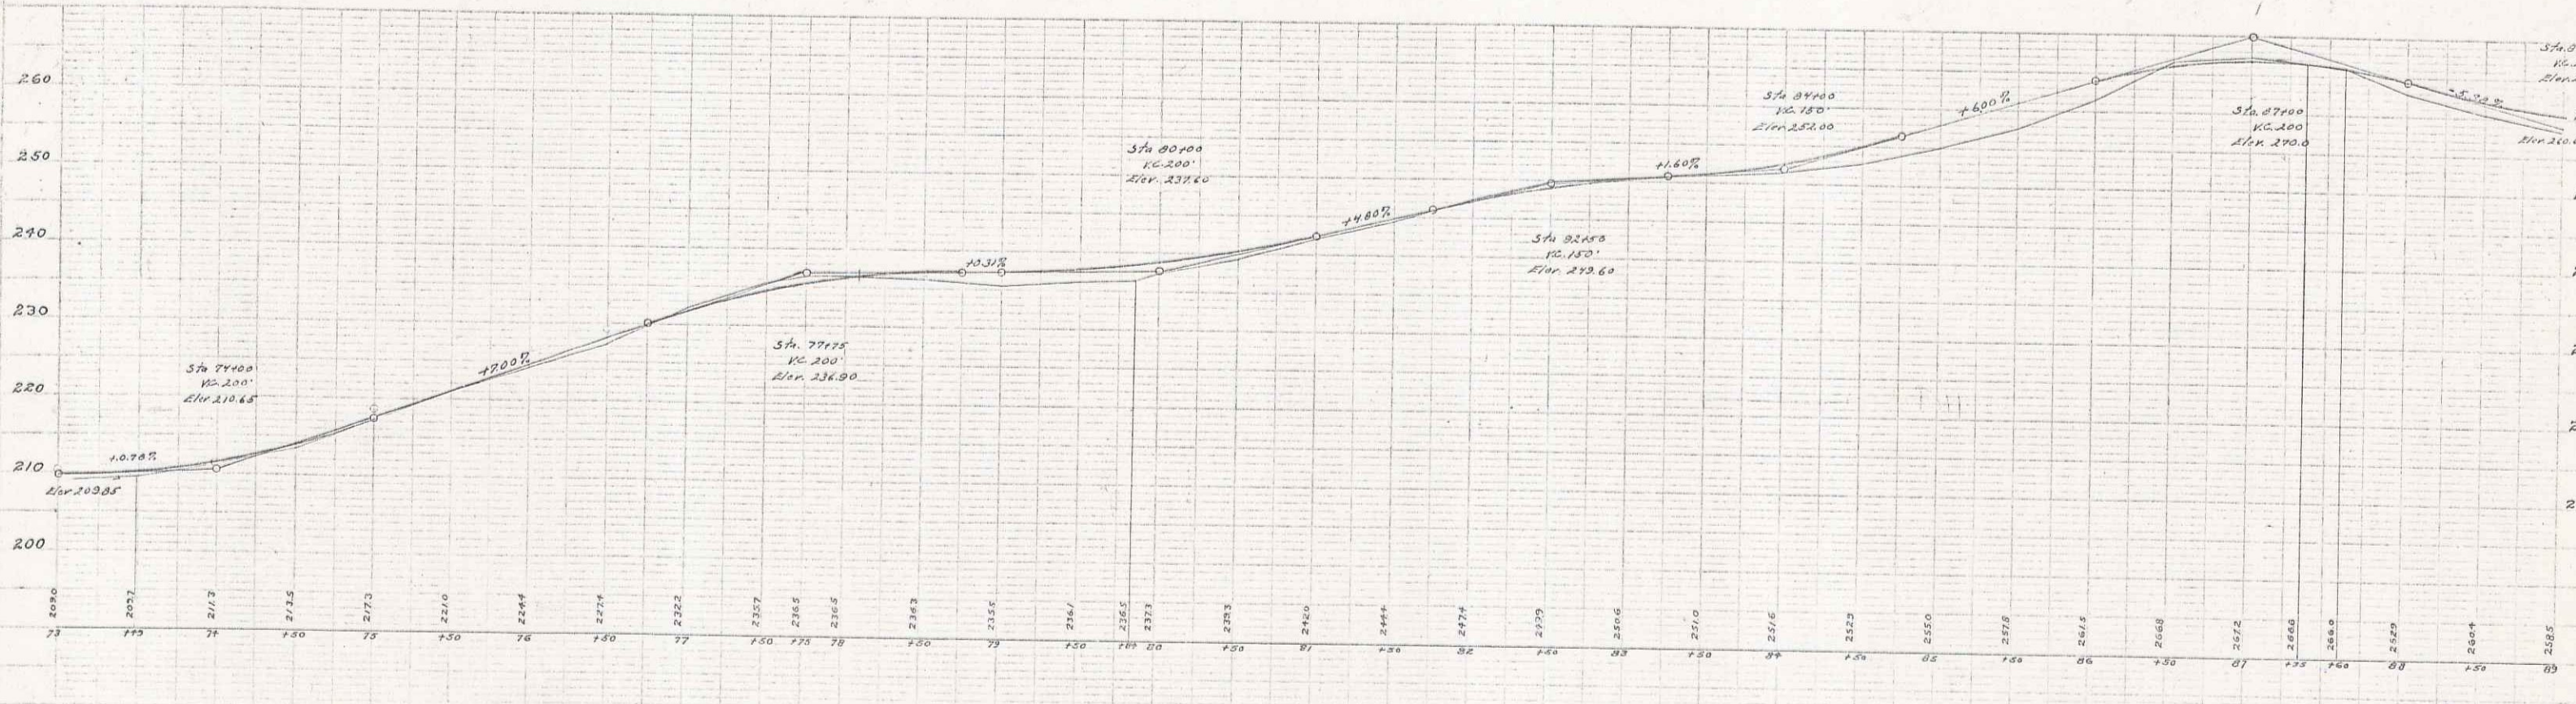


ERHARDT
 D.L. Lard
 3/14/23

ERHARDT
 G.H. Cook
 3/14/23

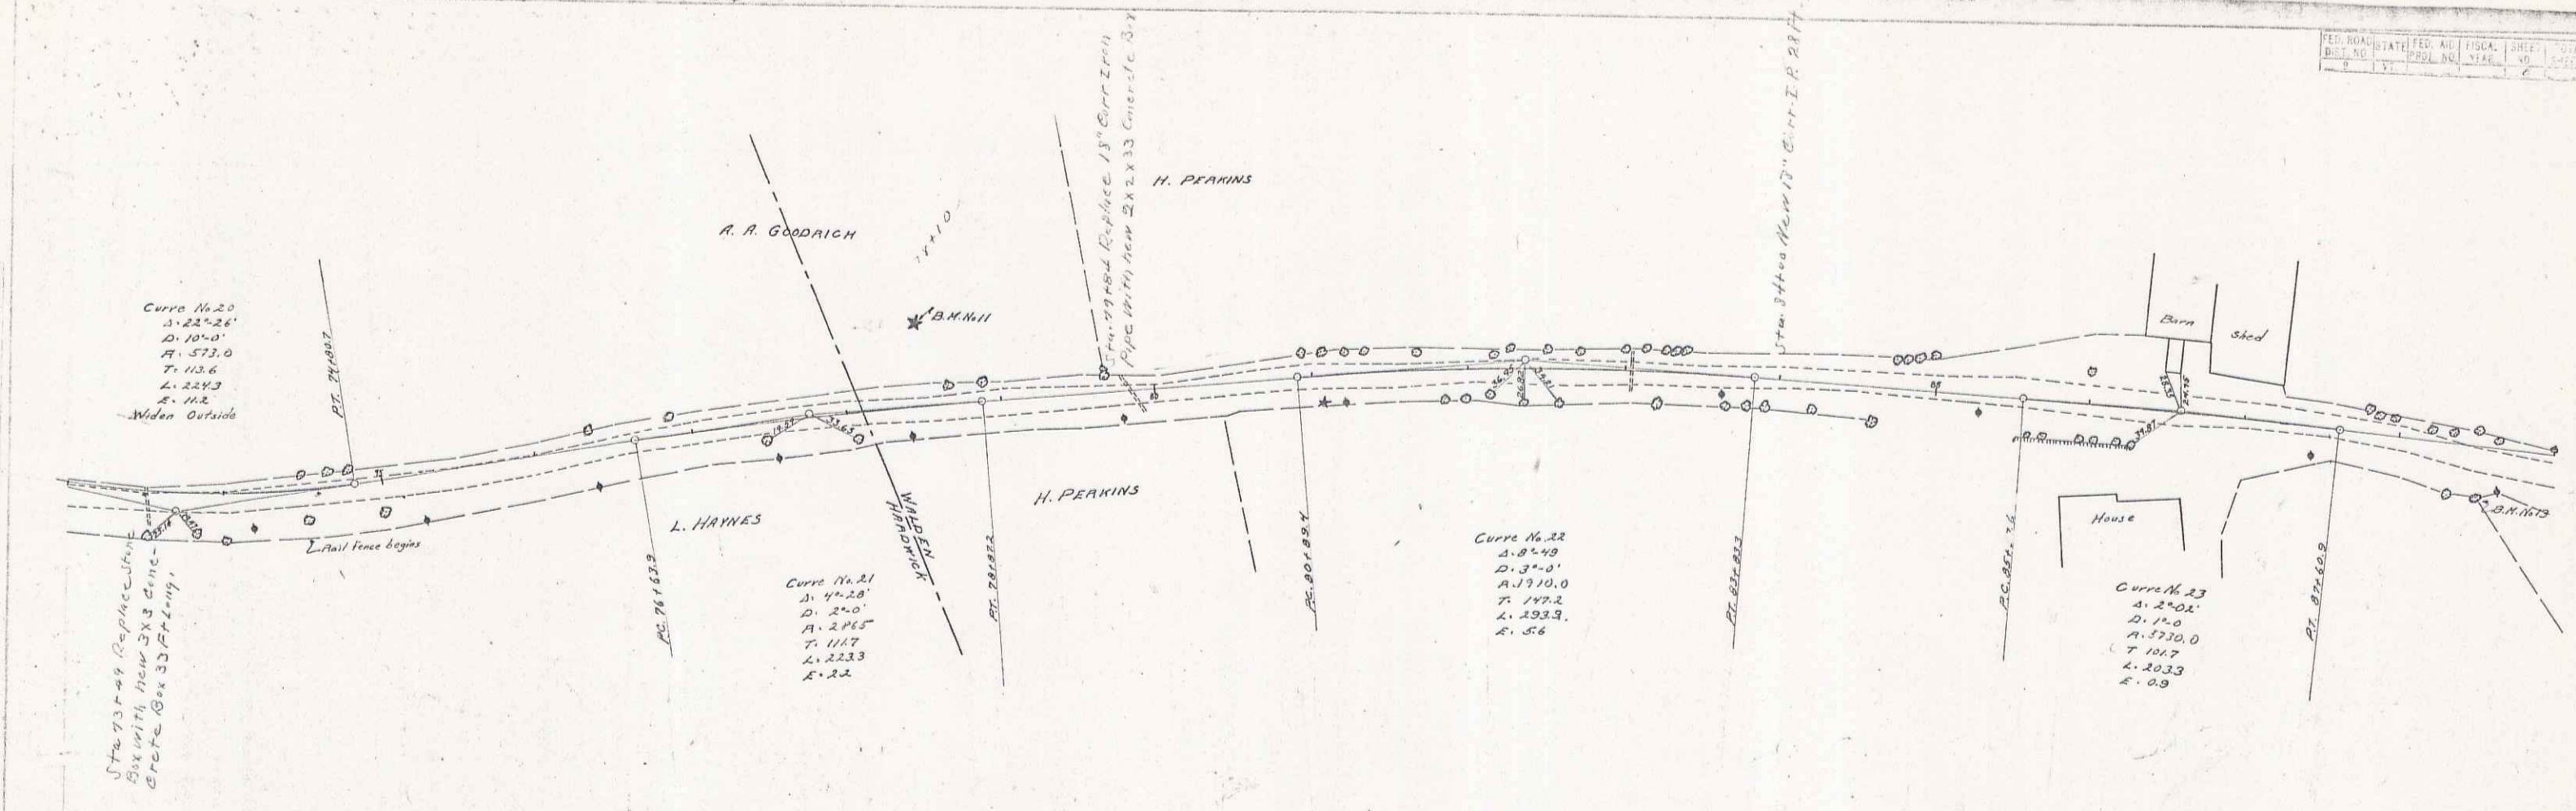

B.M. 11 Spike in 10" Tamarack left Sta. 78+00 Elev. 223.77
 B.M. 12 Spike in 20" Maple left Sta. 84+75 Elev. 253.86

Series F.M.
 Sheet 8 of 45