
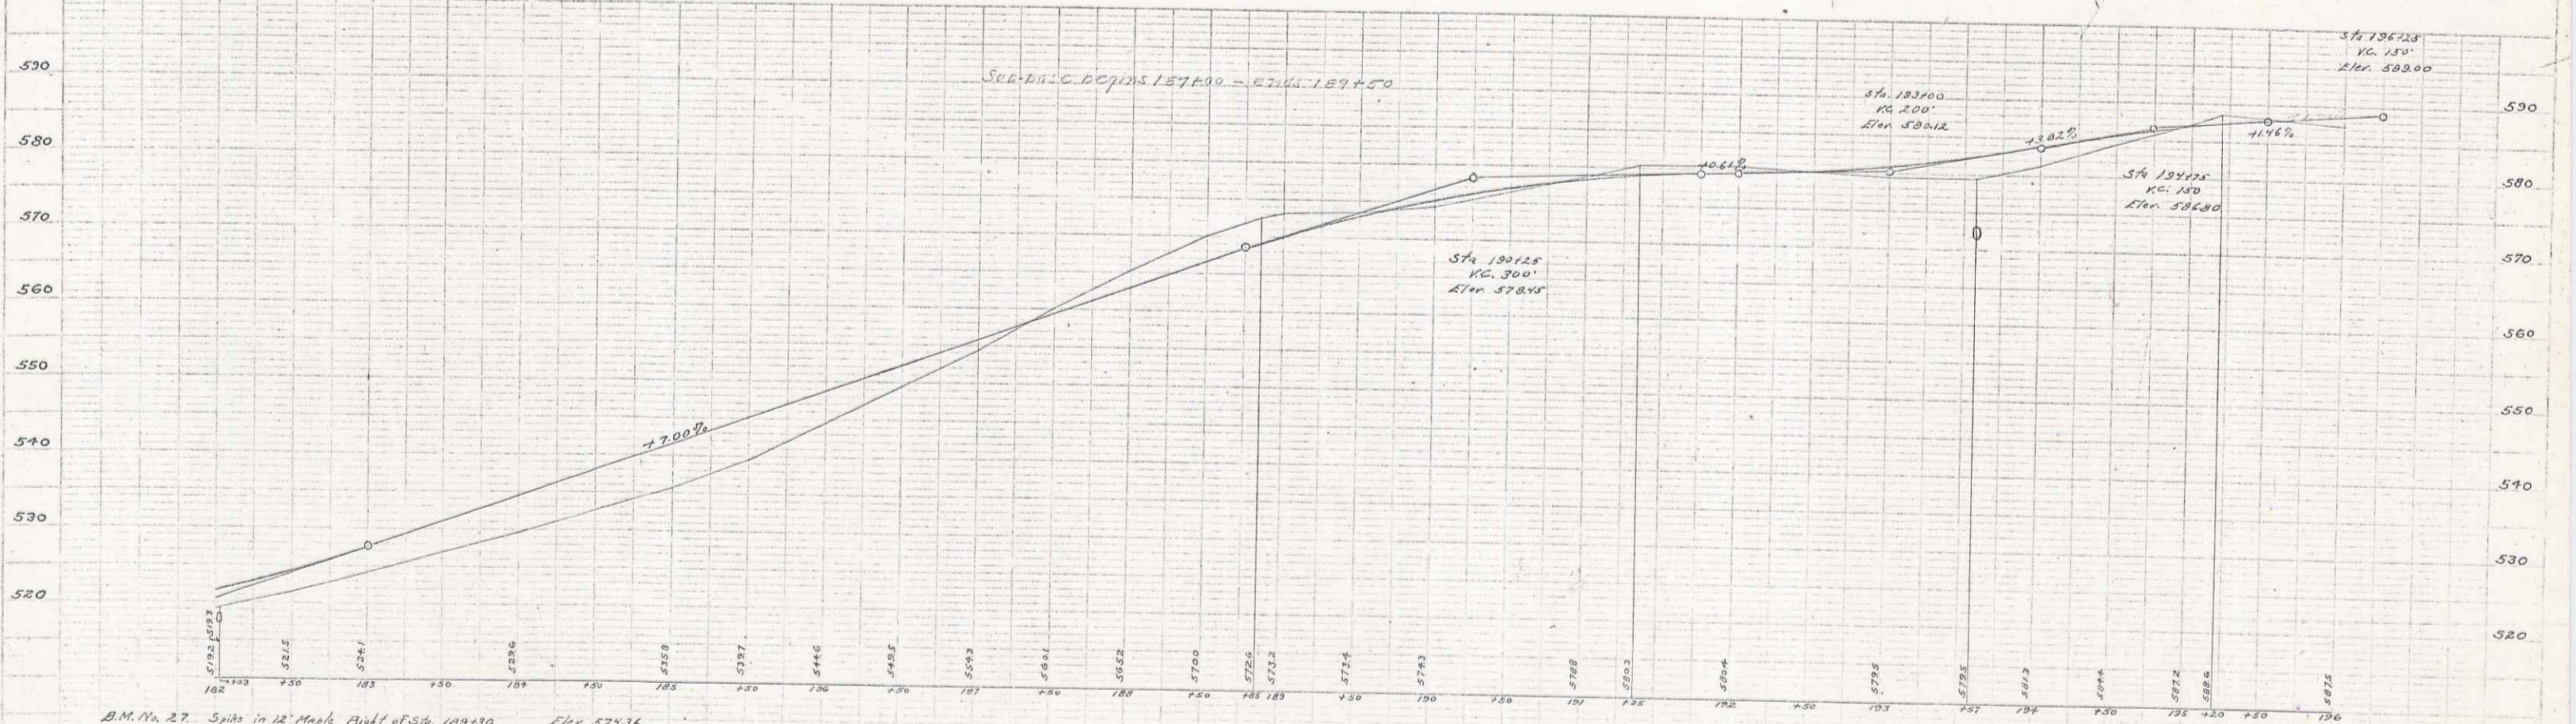


PLAN
 ERIVICK
 D.L. LOND
 BRIDGE

PROFILE
 G.L. SMITH
 G.M. CHAMBERLAIN

Stone Sub-base Required
 Sta. 18700 to Sta. 18945 Length 250 Ft.

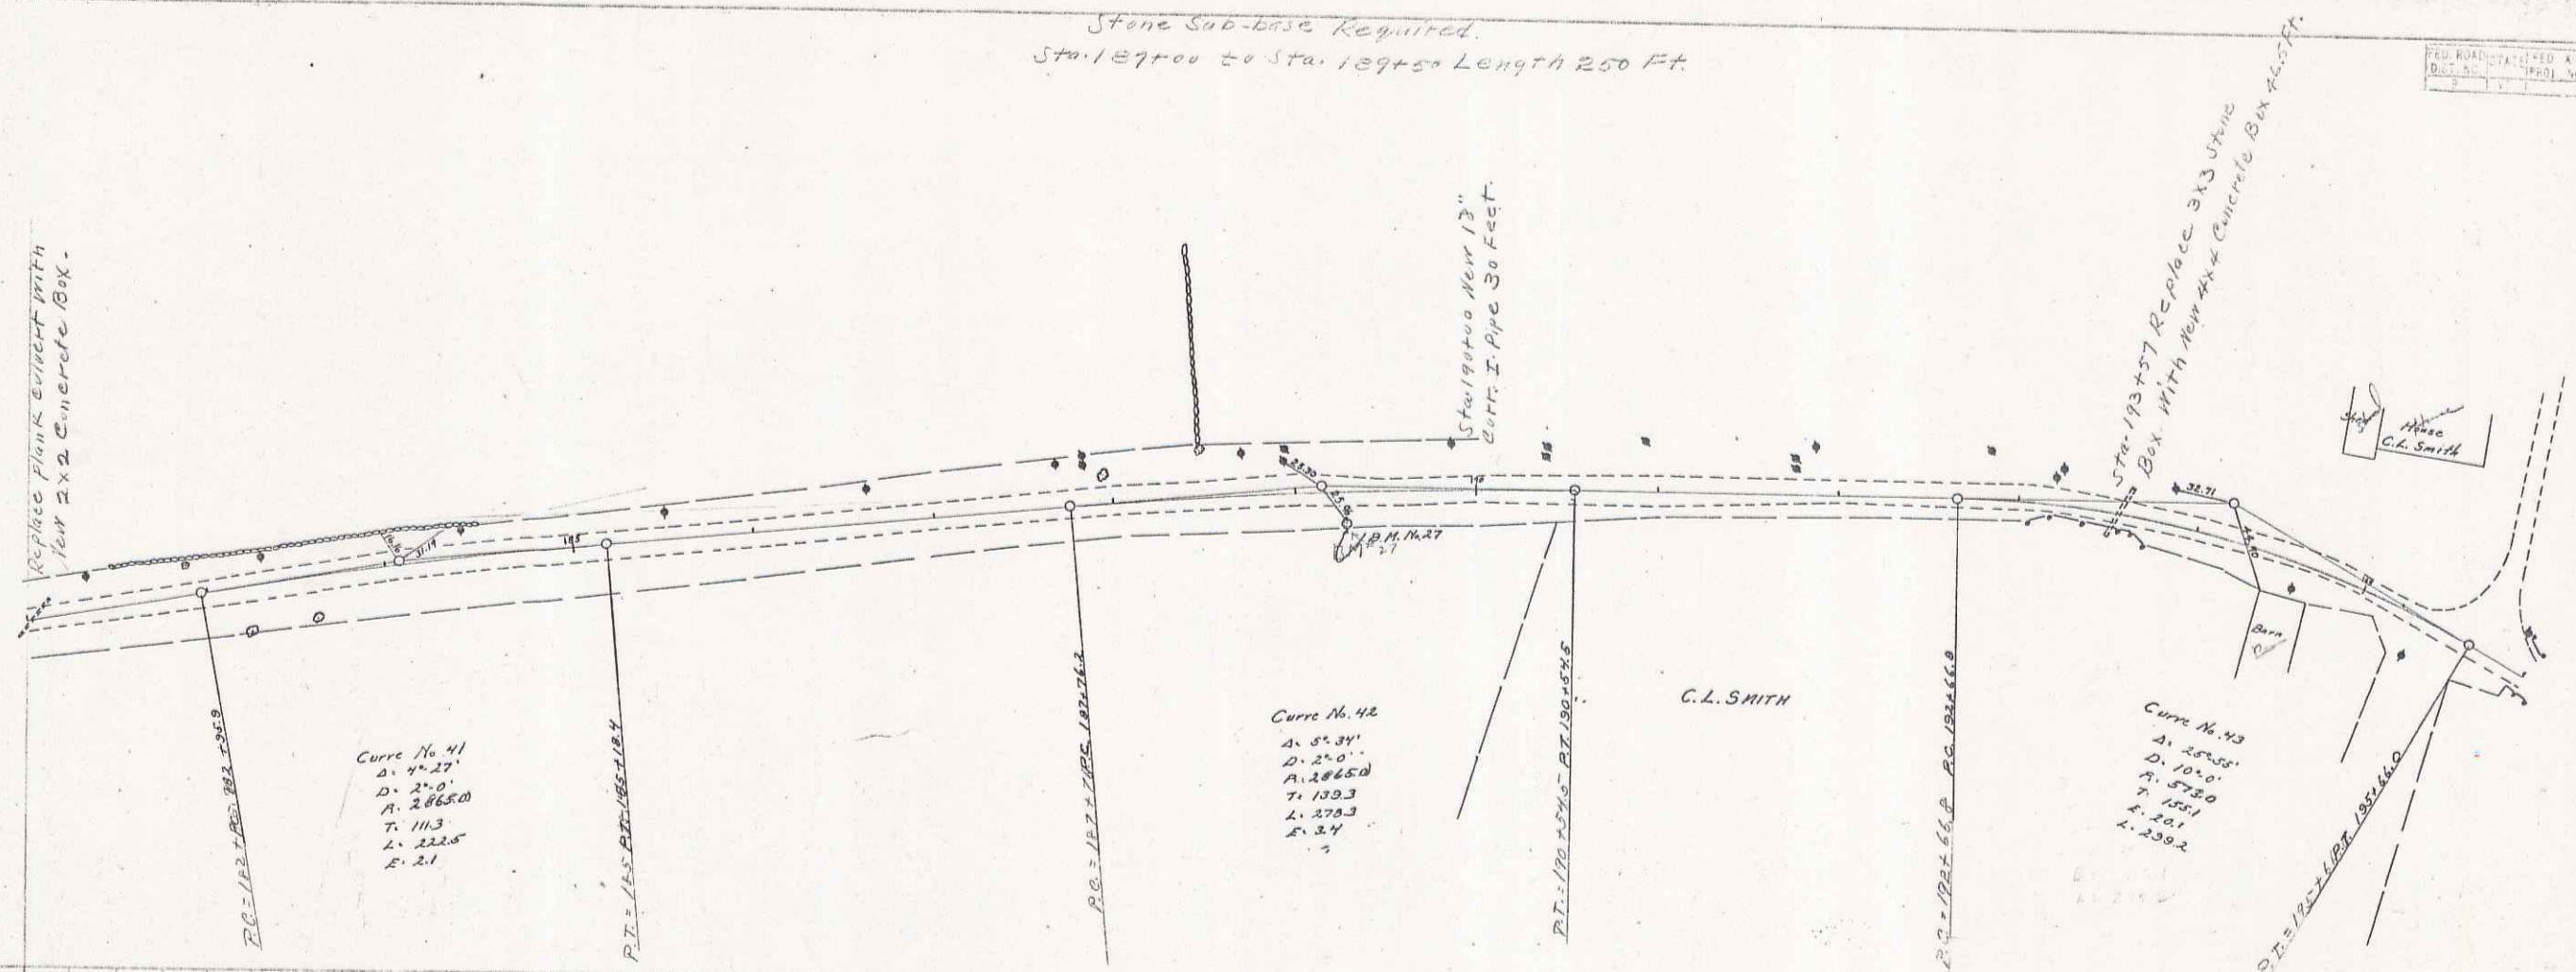

B.M. No. 27 Spike in 12" Maple Right of Sta. 189130 Elev. 57936

PROJ. NO.	SCALE	SHEET NO.	TOTAL SHEETS

15 of 45
 43