



WOODS
 GARDZ
 MASCHI
 TRACED

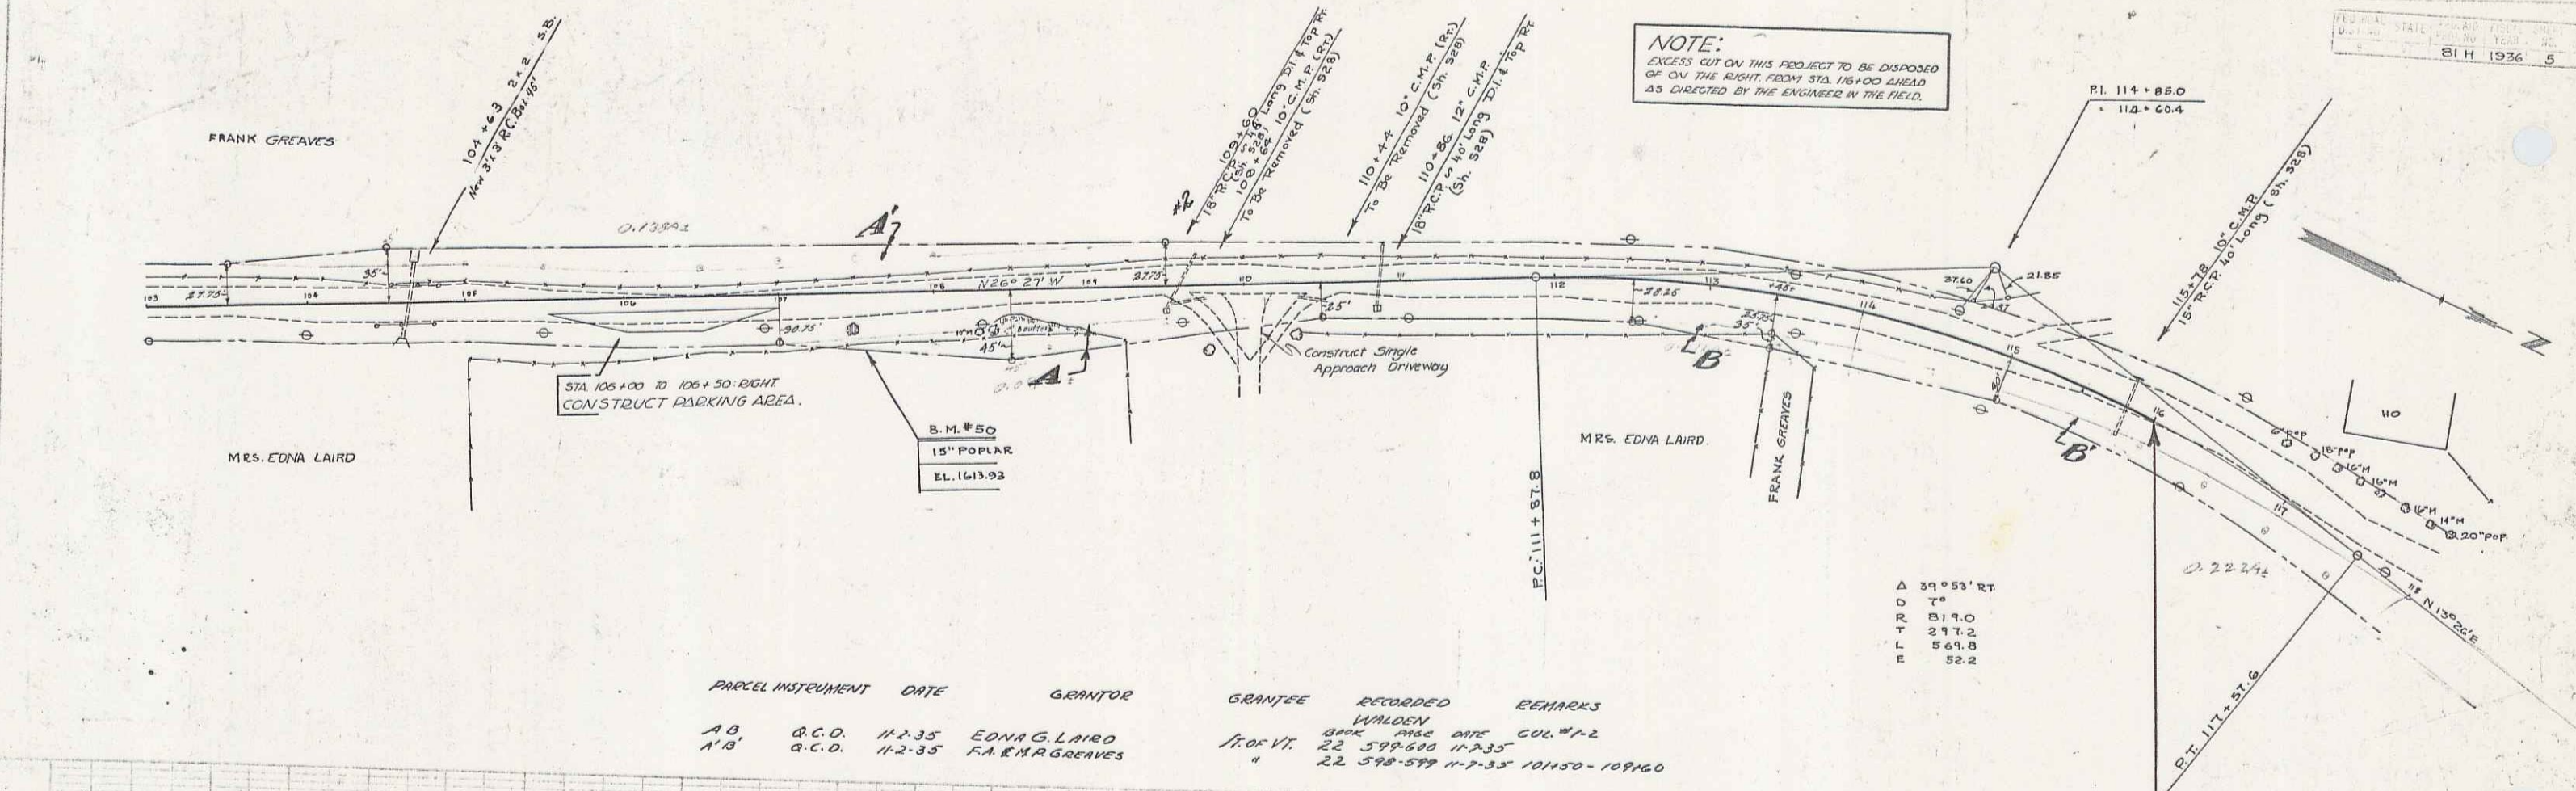

NOTE:
 EXCESS CUT ON THIS PROJECT TO BE DISPOSED
 OF ON THE RIGHT-FARM STA. 116+00 AHEAD
 AS DIRECTED BY THE ENGINEER IN THE FIELD.

PARCEL INSTRUMENT	DATE	GRANTOR	GRANTEE	RECORDED	BOOK	PAGES	DATE	REMARKS
A B	O.C.D.	11-2-35	EDNA G. LAIRD	WALDEN	22	598-600	11-2-35	CUL. #1-2
A B	O.C.D.	11-2-35	F.A.R. GREAVES	WALDEN	22	598-599	11-2-35	101150-101160

Δ 39° 53' RT
 D 74
 R 319.0
 T 217.2
 L 549.8
 E 52.2

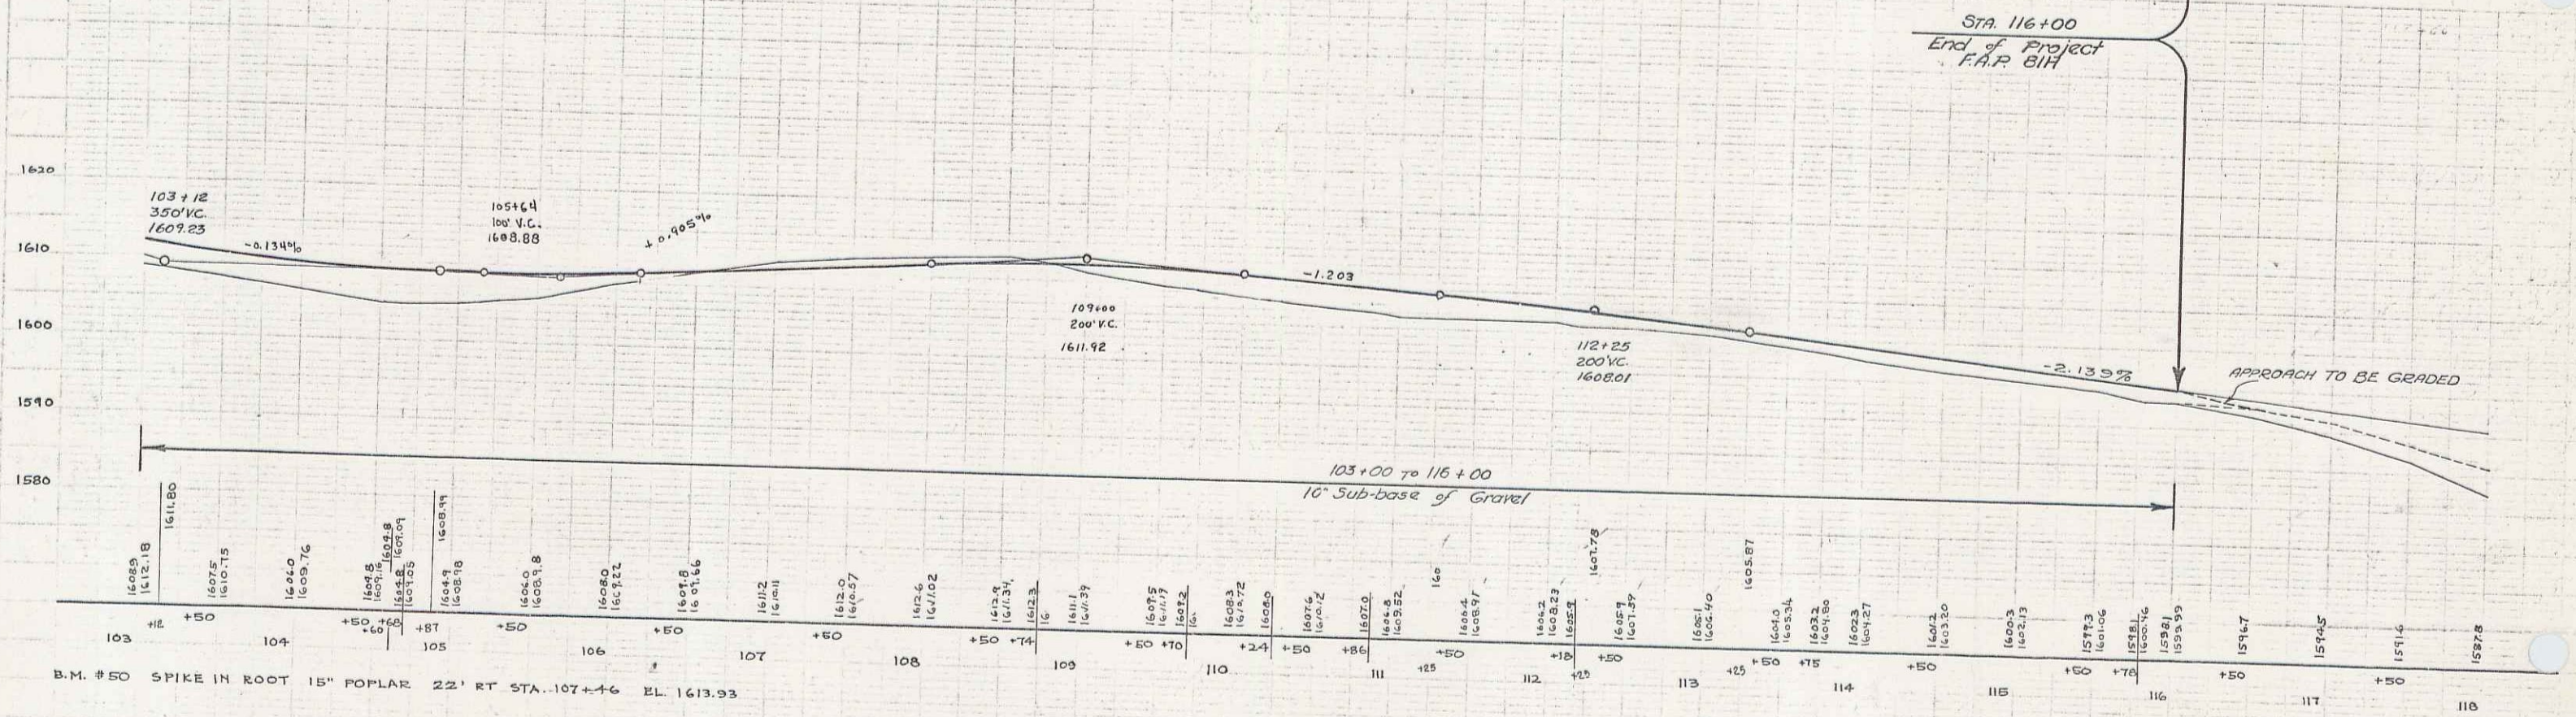

B.M. #50 SPIKE IN ROOT 15" POPLAR 22' RT STA. 107+46 EL. 1613.93