
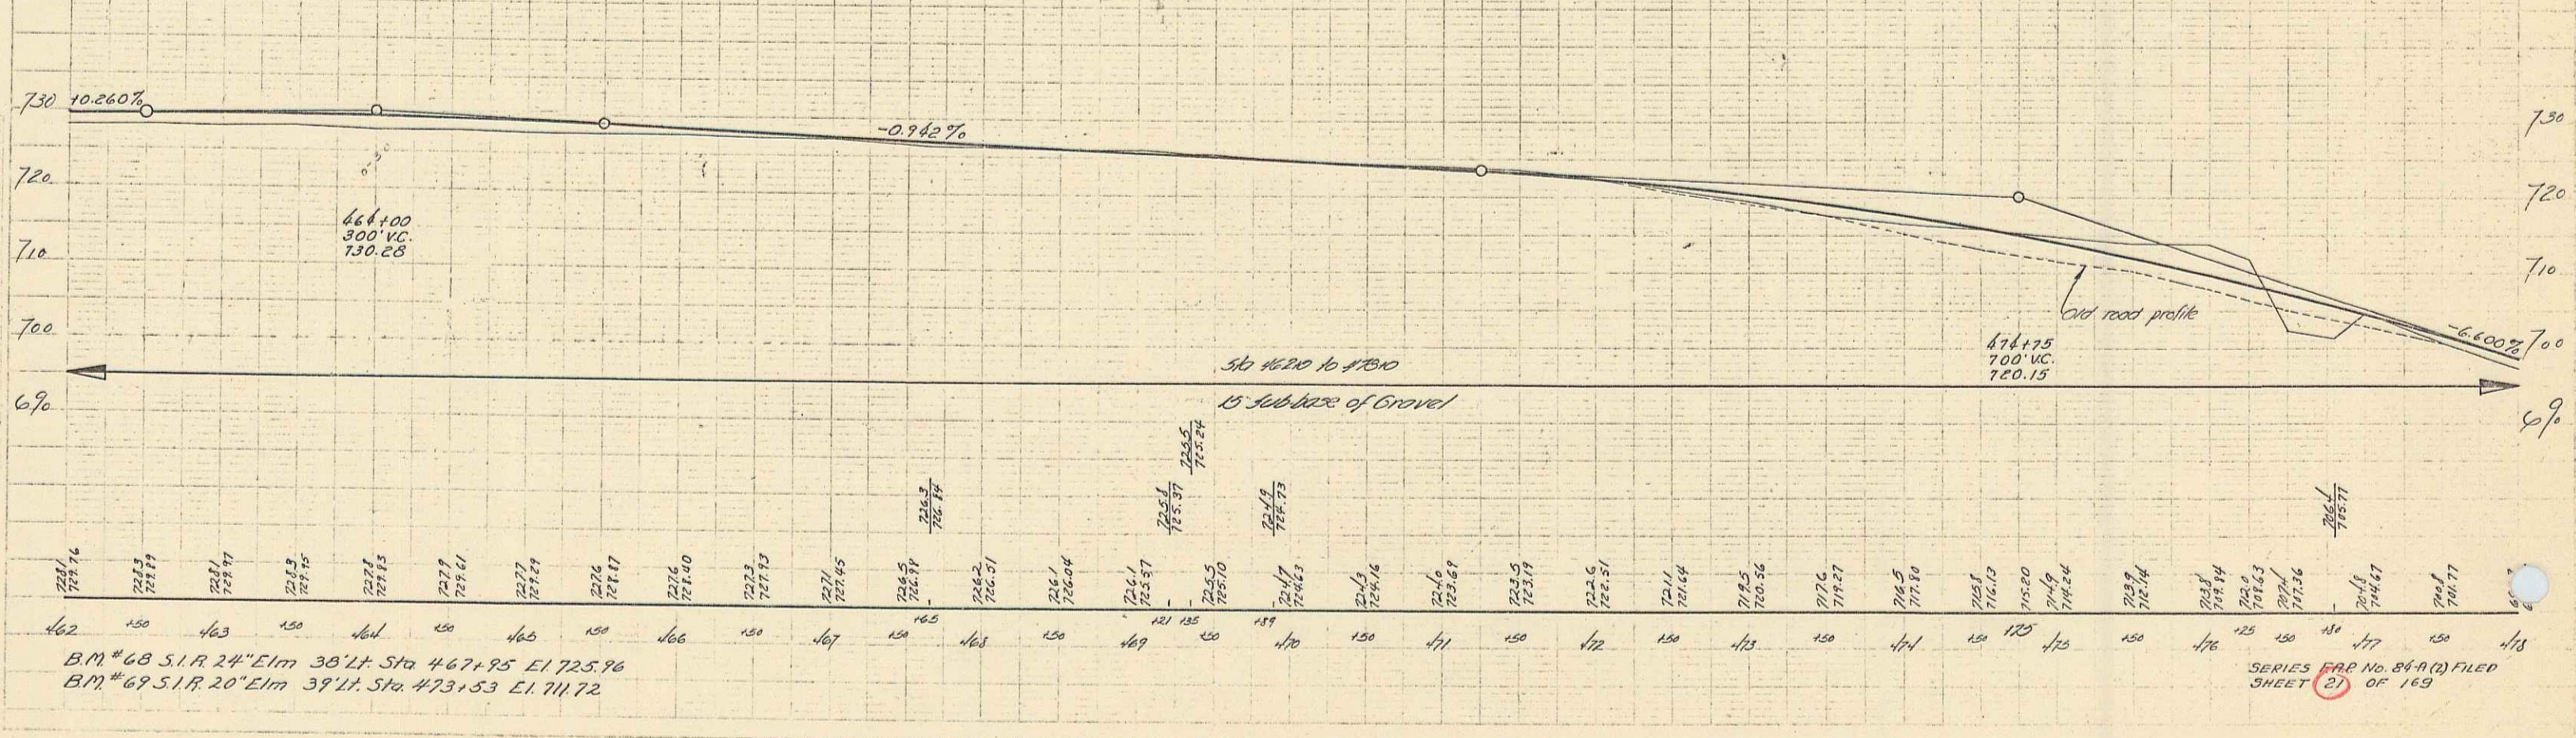


PARCEL INSTRUMENT DATE GRANTOR GRANTEE RECORDED REMARKS
 A W.D.O.E 2-27-41 C.M. & LINA ELDRIDGE ST OF NY 229 200-67-10 3-12-41

FED. ROAD STATE FED. AID FISCAL YEAR SHEET TOTAL
 EST. NO. PROJ. NO. YEAR FEET
 84-103 1961 6.9

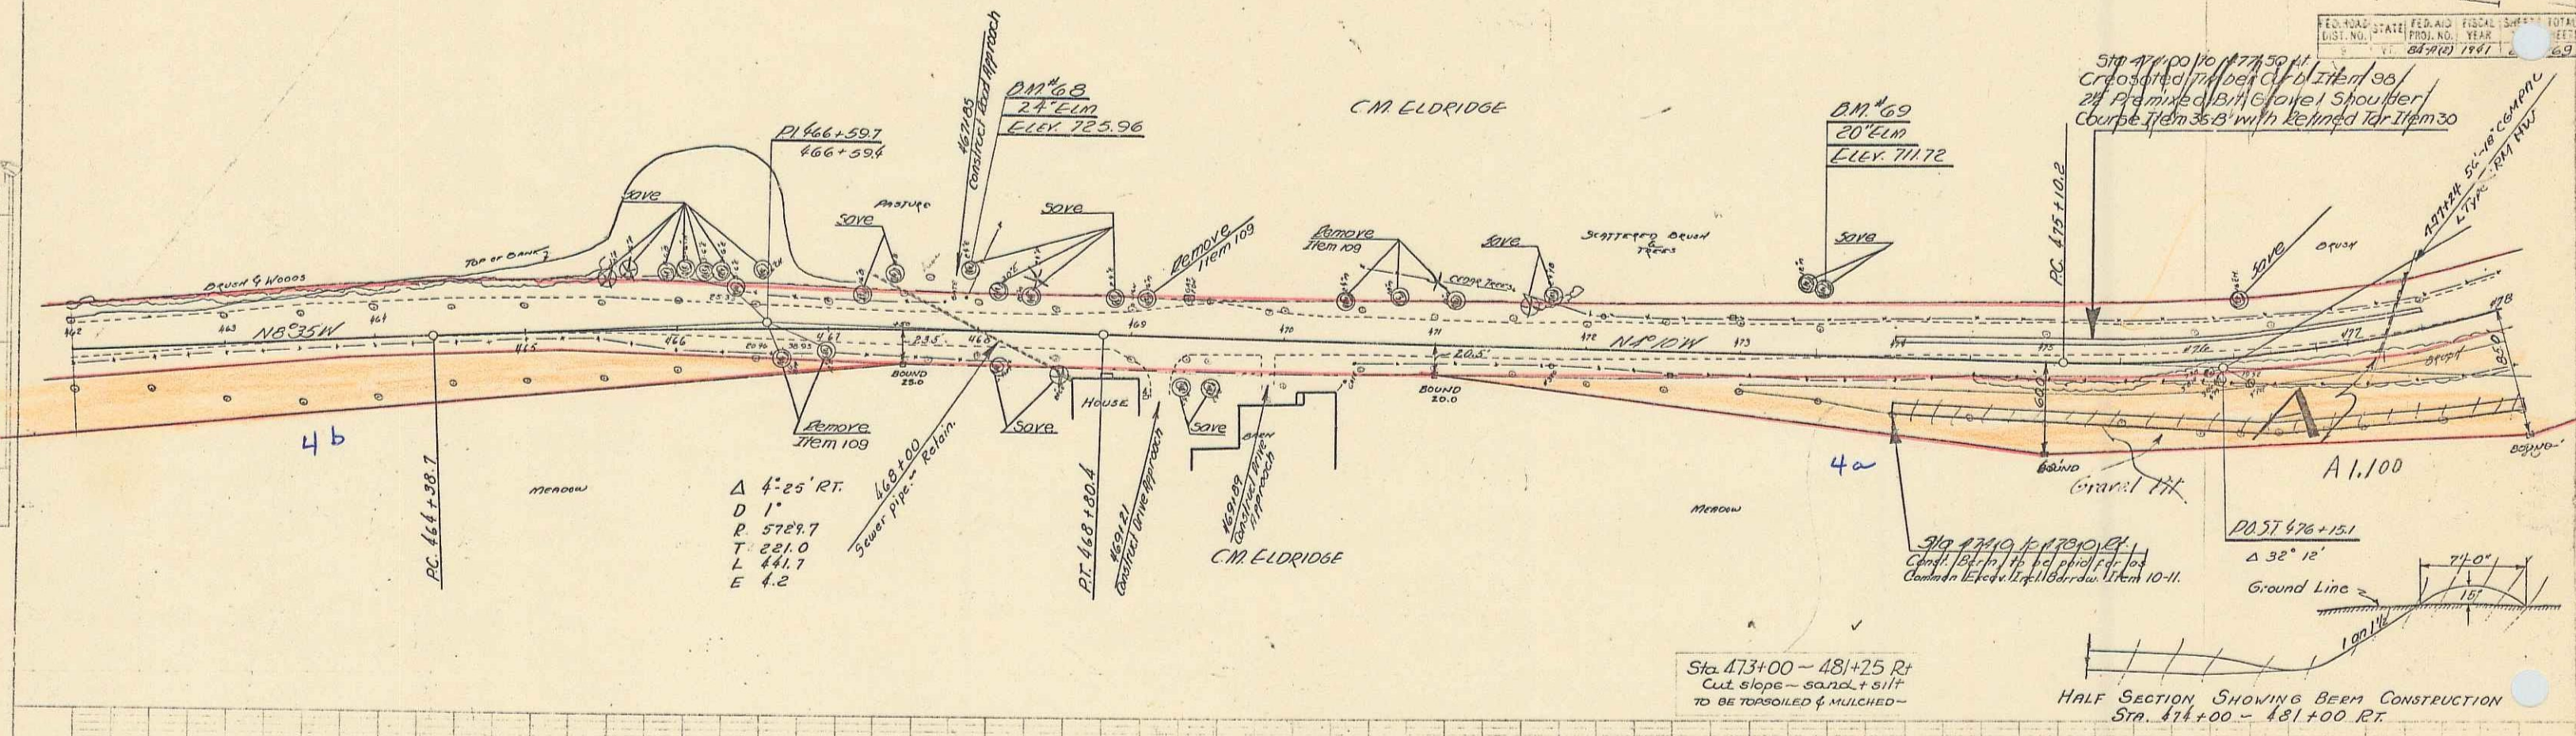

BM #68 S.I.R 24" Elm 30" H Sta 467+95 El 725.96
 BM #69 S.I.R 20" Elm 39" H Sta 473+53 El 711.72

SERIES 84-103 FILED
 SHEET 21 OF 169