
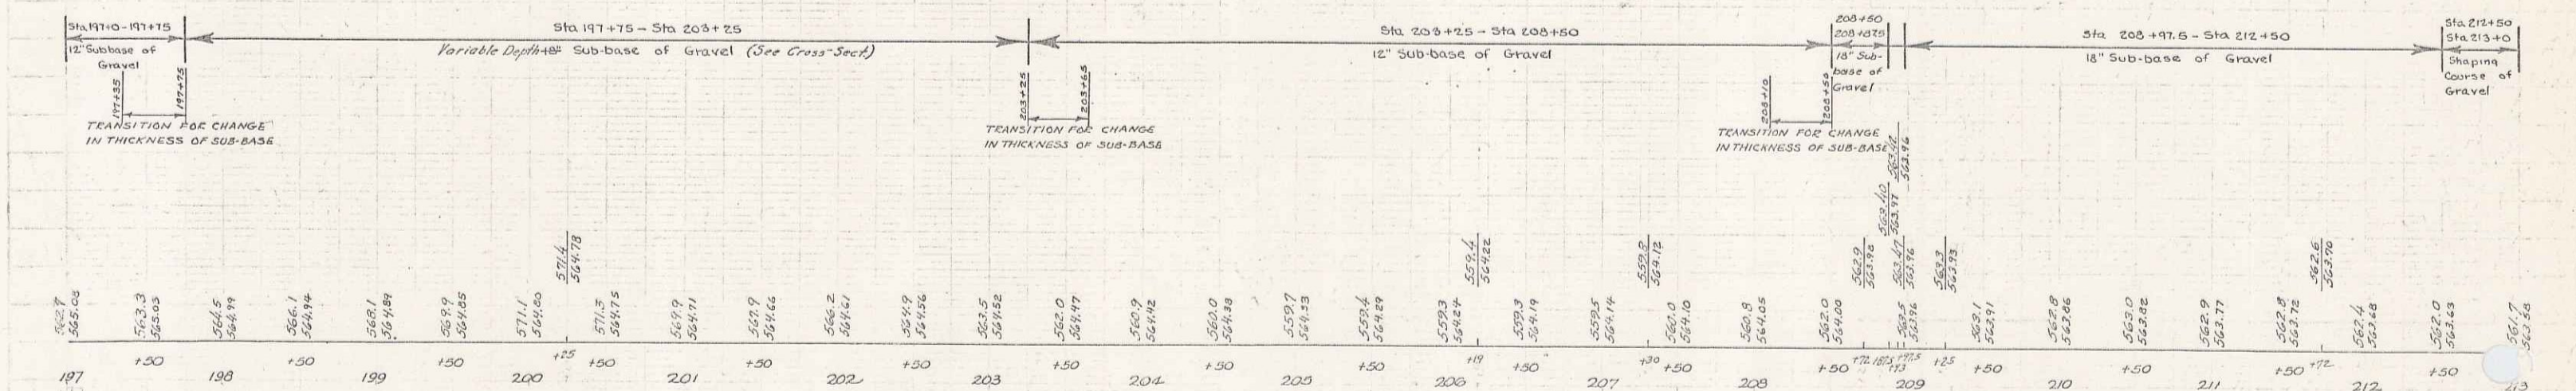
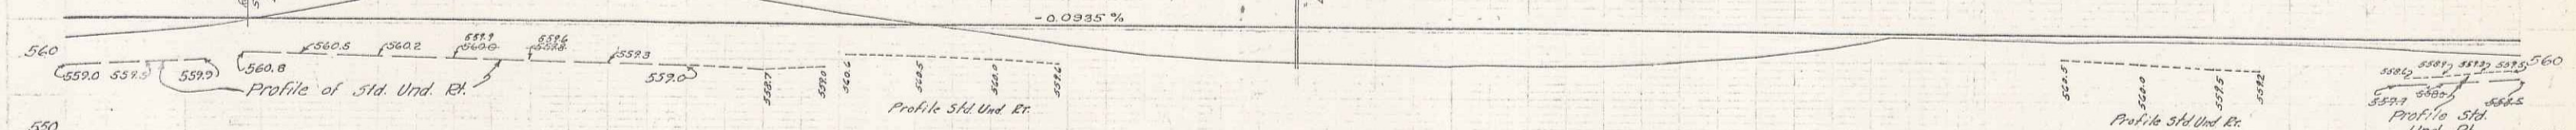


PARCEL INSTRUMENT	DATE	GRANTOR	GRANTEE	RECORDED UNDERHILL	REMARKS
ABC	Q.C.D.	4-12-38	H.M. DAVIS	31-07-VI	820X BASE PIPE 1021+00, 1041+00, 172+44, 178+00
A-B-C	Q.C.D.	4-12-38	P.J. BOLIO	32	32-3 4-22-38
					1021+00, 1041+00, 172+44, 178+00

FILE NO.	DATE	BY	SCALE	SHEET NO.	TOTAL SHEETS
98-H	1939	17	12.1		

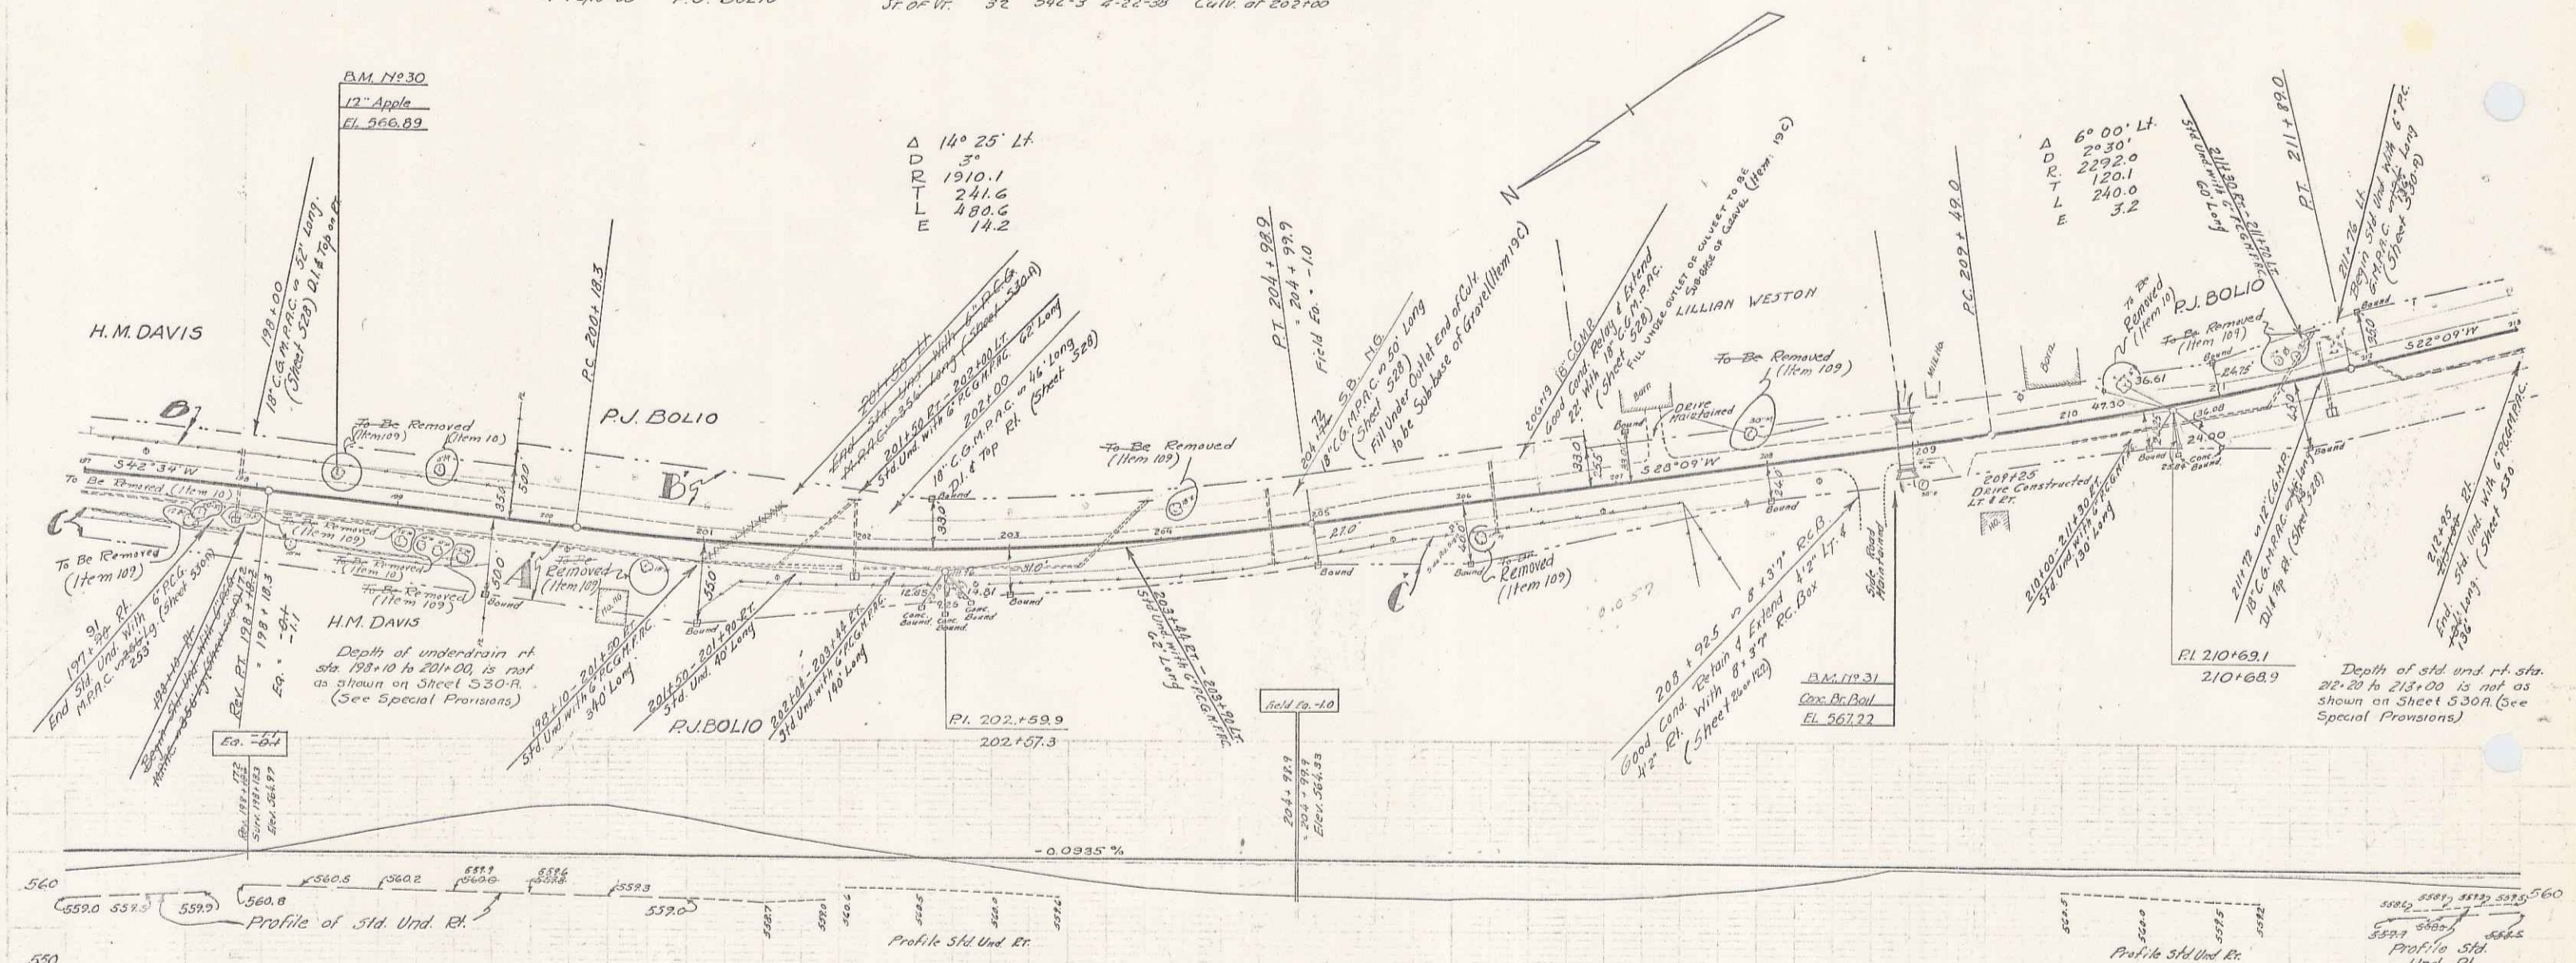

BM No 30 - spike in root of 12" apple 25 ft left of sta. 196+60 - elevation: 566.89.
 BM No 31 - point spot on conc. bridge rail 10 ft right of sta. 208+85 - elevation: 567.22.