
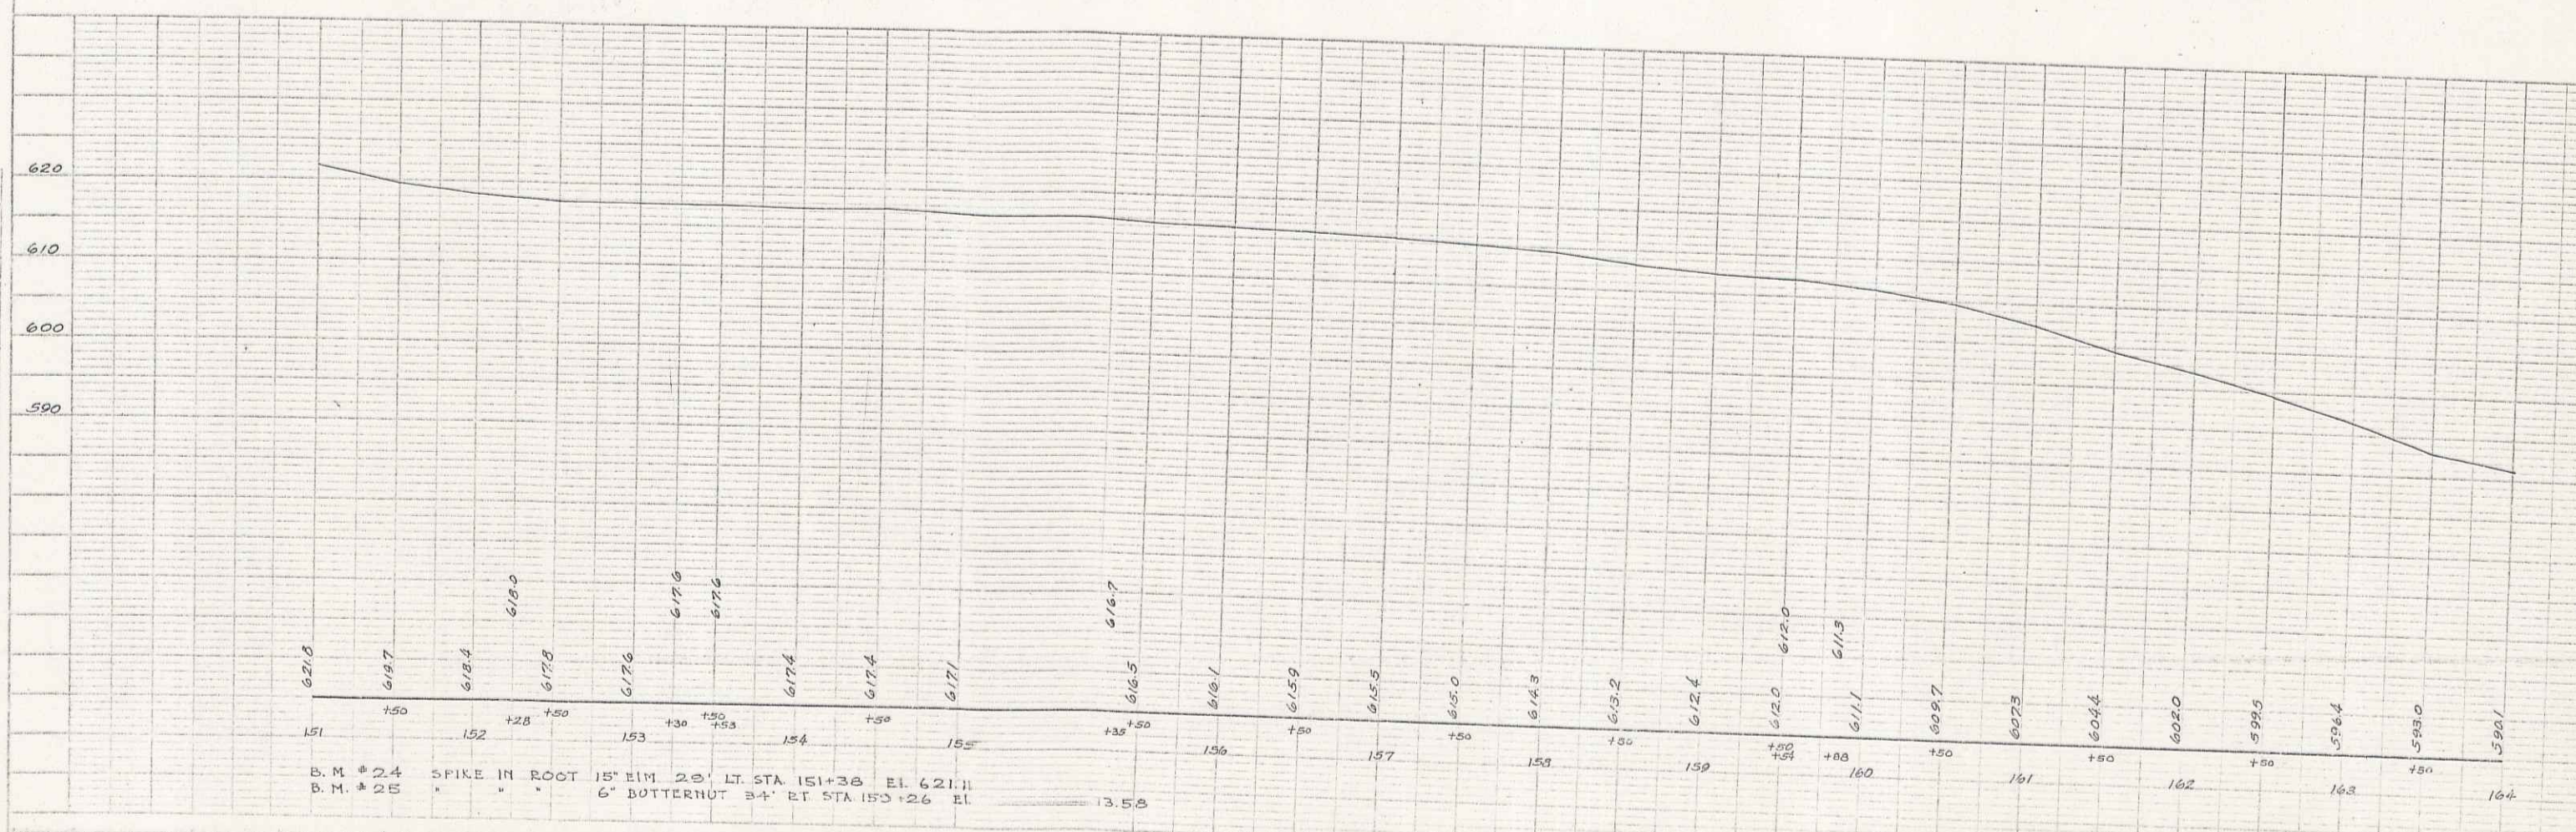


PLAN
 SHEET NO. 10
 DATE 1914
 DRAWN BY
 CHECKED BY
 TRACED BY
 BARKETT
 D. MACCHI
 D. MACCHI

WOOD
 SOIL
 MFC:34

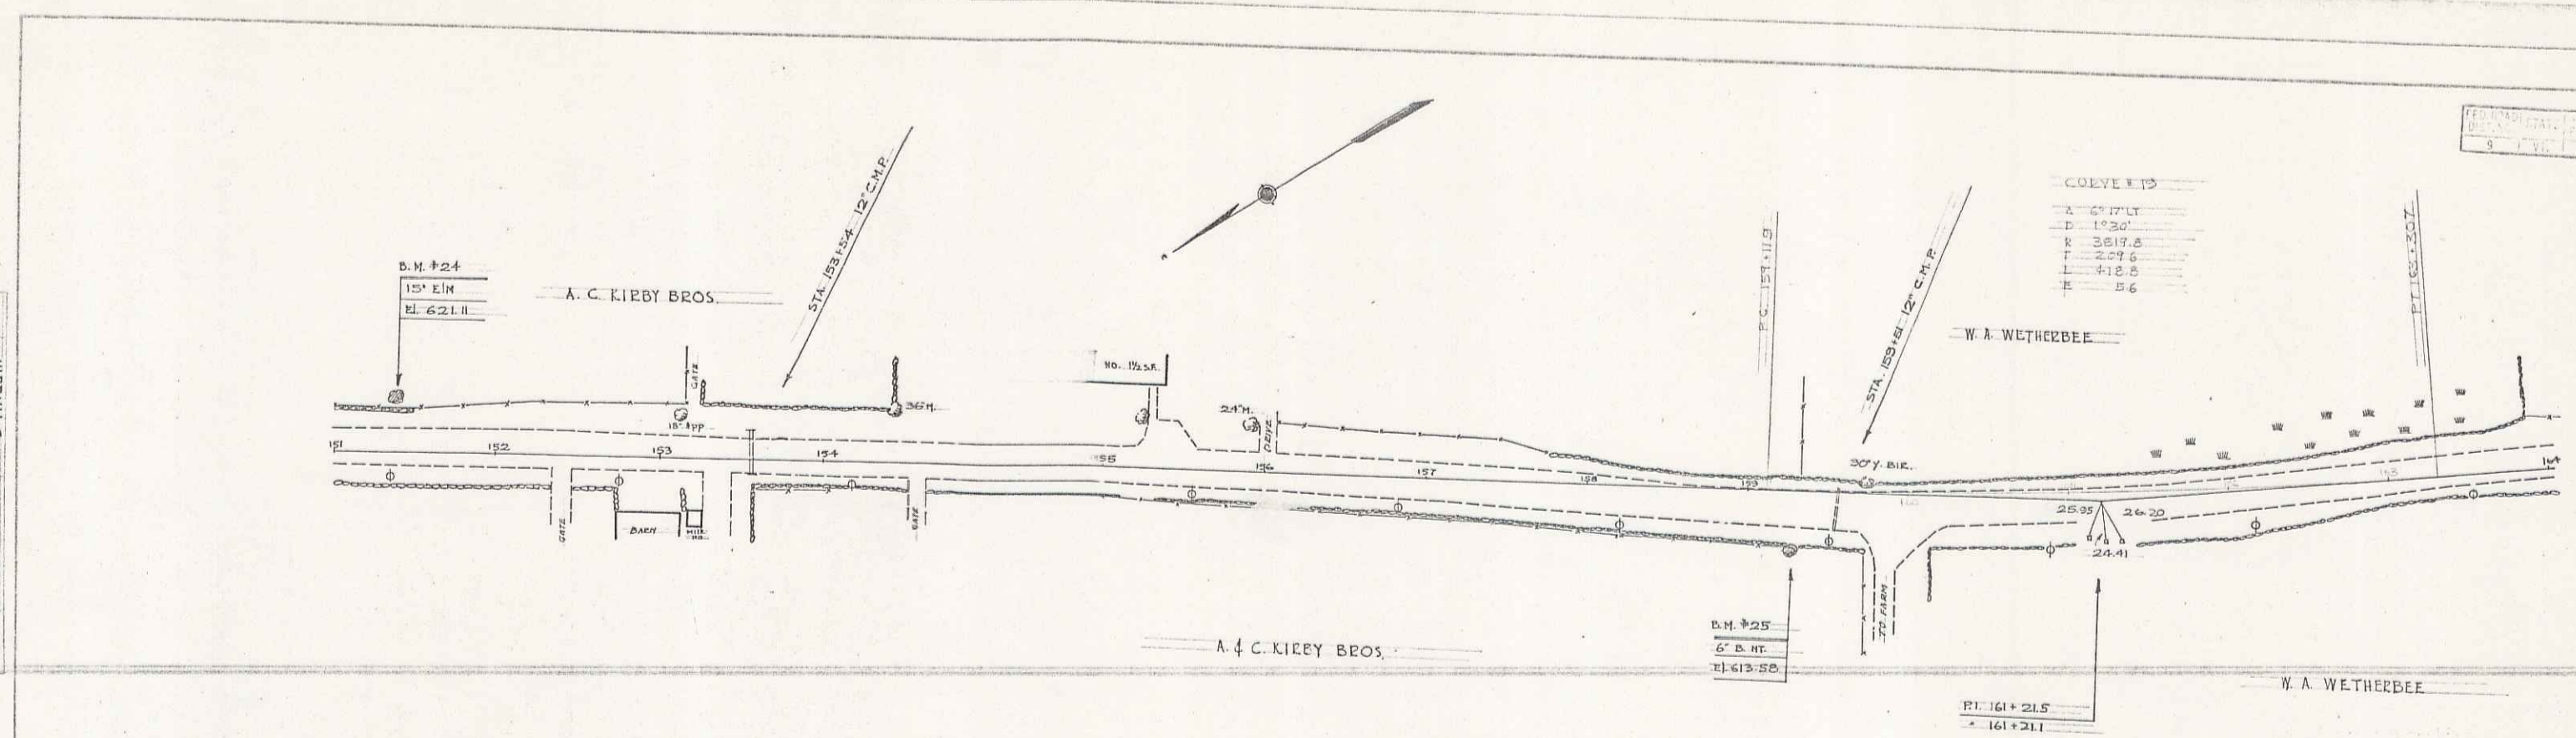

SERIES
 SHEET 10
 NO. OF 17