



FED. ROAD DIST. NO.	STATE	FED. AID PROJ. NO.	FISCAL YEAR	SHEET NO.	TOTAL SHEETS
122-A	MA	1937	8	33	

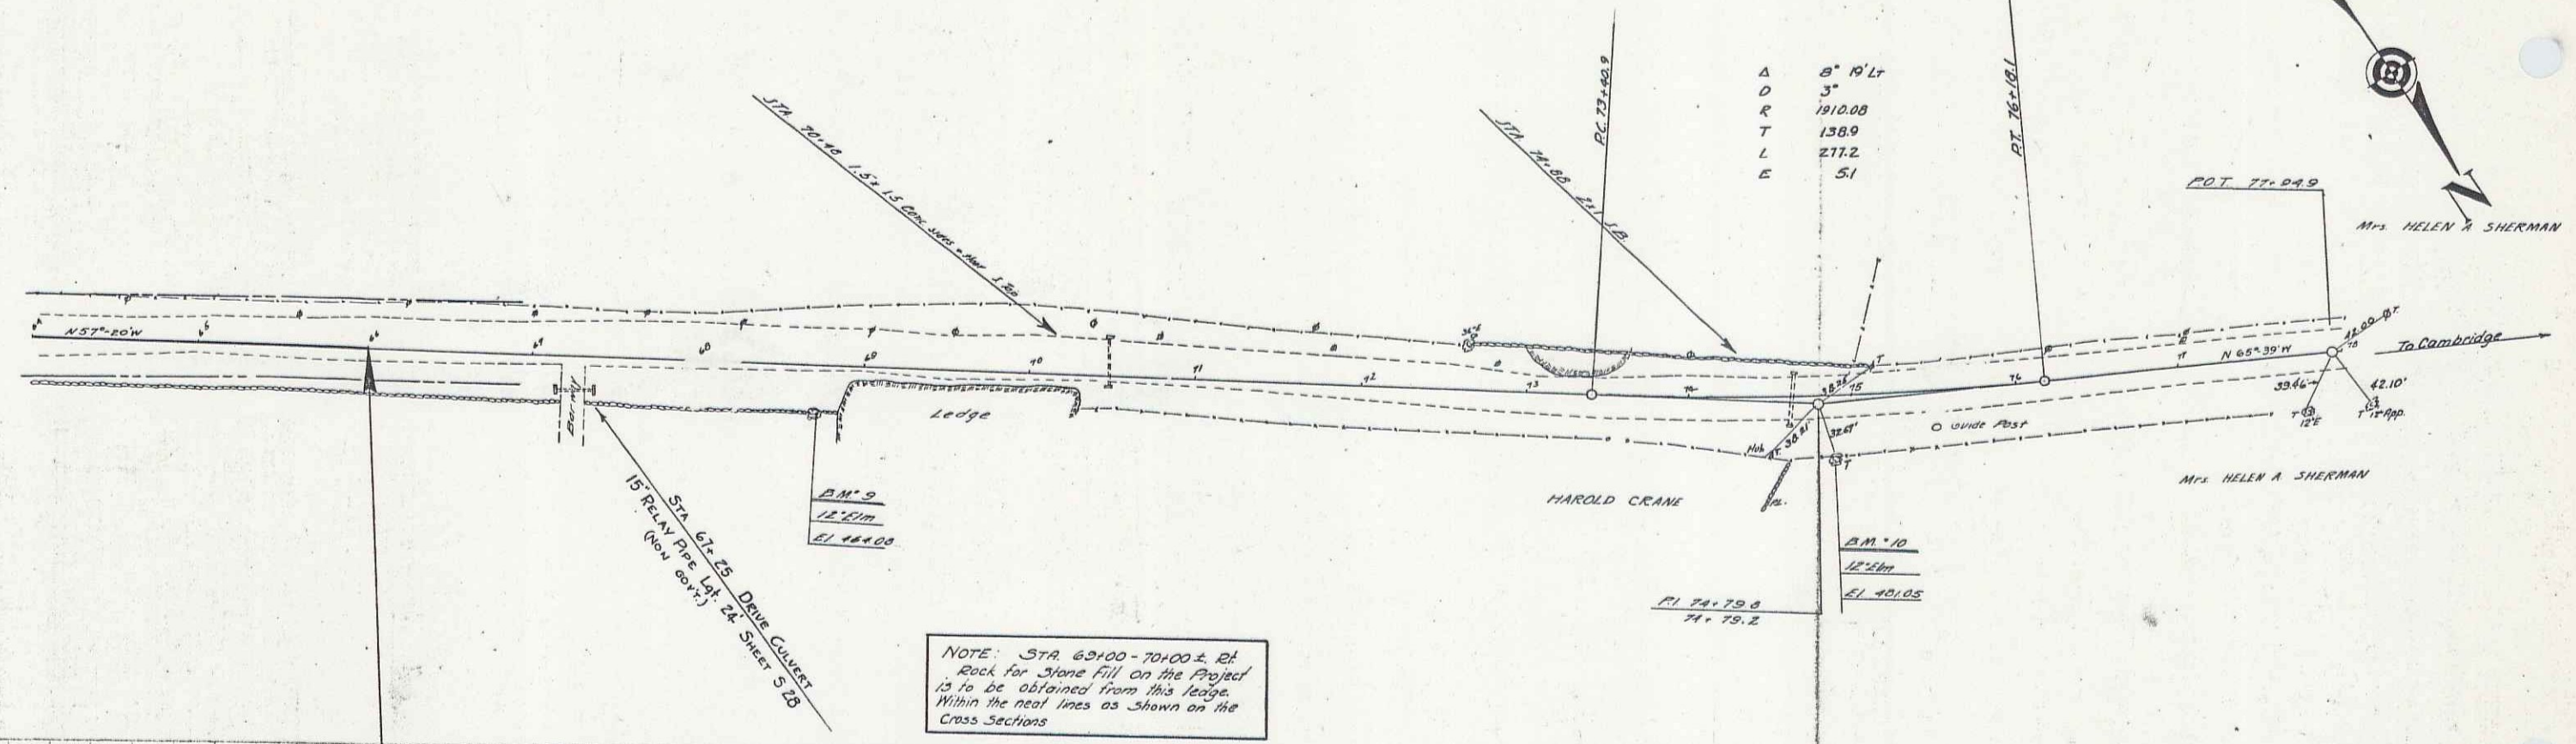

NOTE: STA. 63+00-70+00 ± Bl. Rock for Stone fill on the Project is to be obtained from this ledge. Within the neat lines as shown on the Cross Sections.

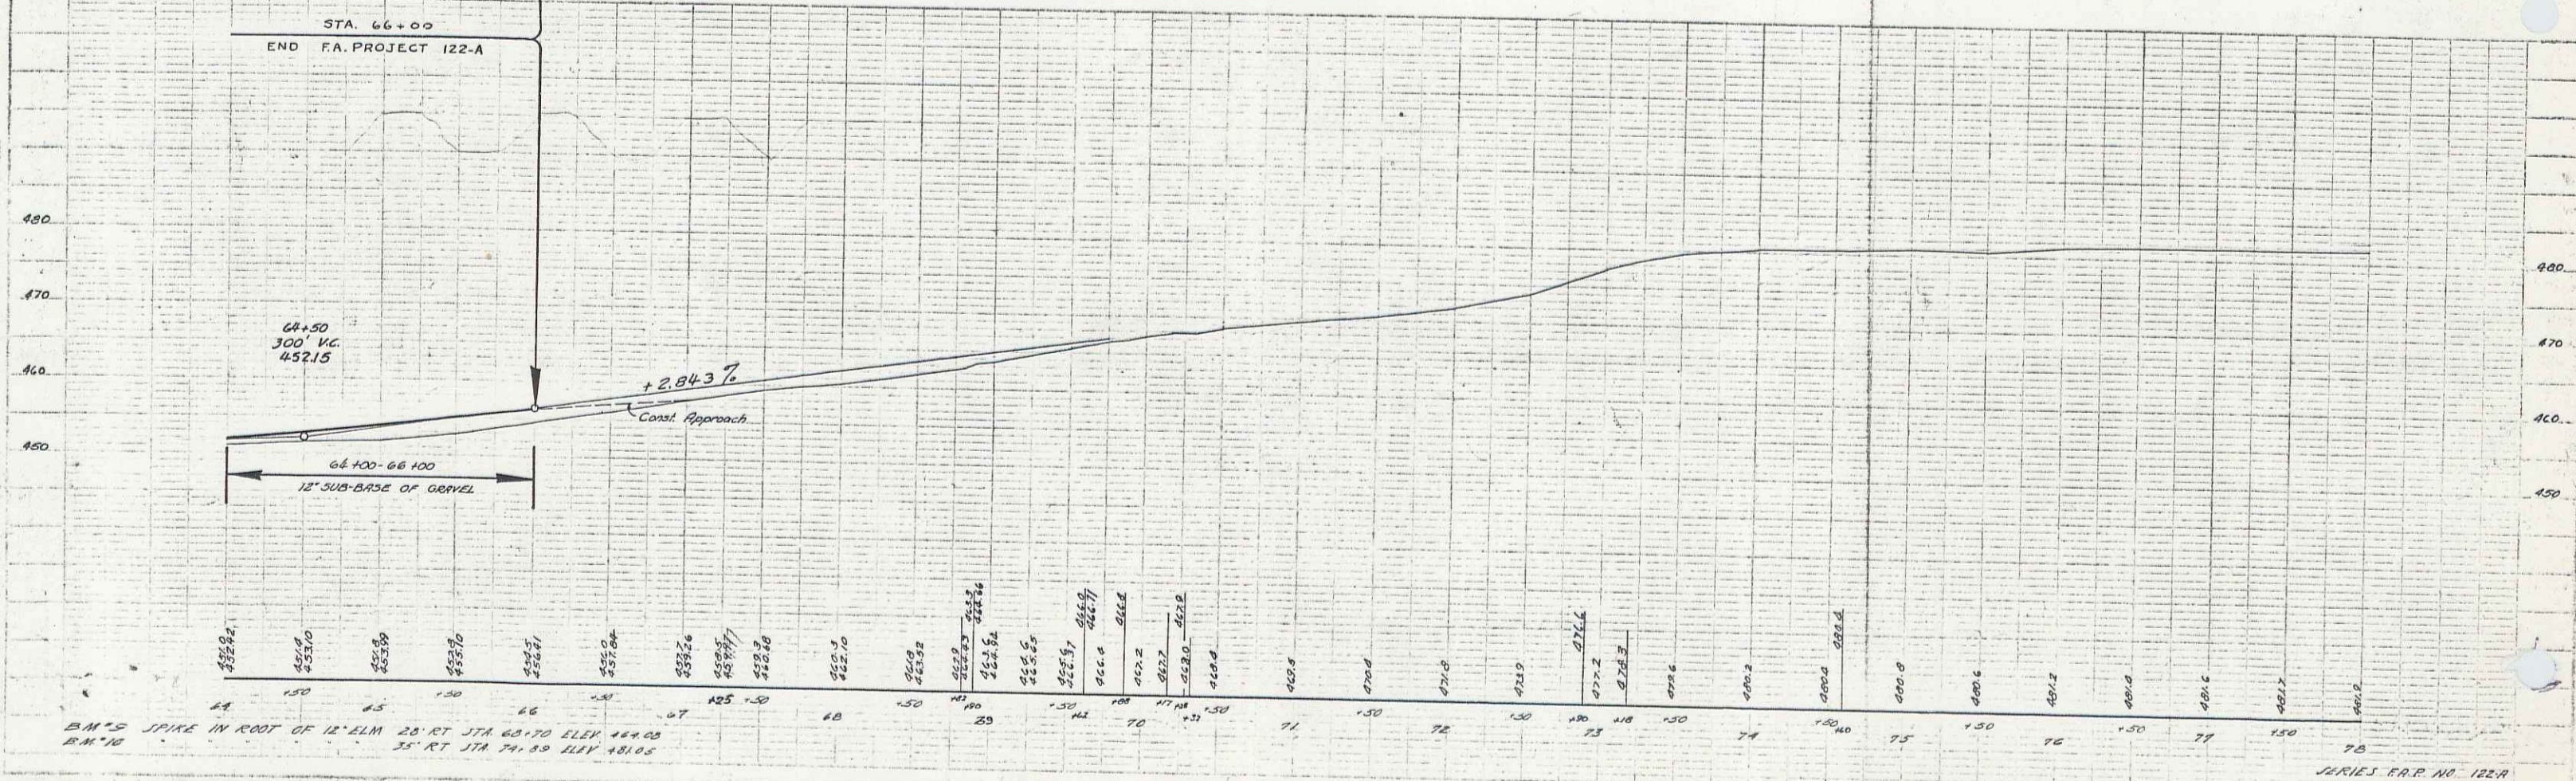

B.M.'S SPIKE IN FOOT OF 12" D.I.M. 26' RT STA 68.70 ELEV 444.08
 B.M.'S 35' RT STA 74.80 ELEV 481.05

SERIES F.R.D. NO. 122-A
 SHEET 6 OF 33

60