


Note
The Rock Excav encountered on the project except the rock from Sta 274 to 284 is to be dried in the embankment Sta. 7+70 to 116 and this material is to be placed in the bottom of the embankment.

NOTE:
Guard Rail now in place on the project to become the property of the State of Vermont.

PARCEL	INSTRUMENT	DATE	GRANTOR	GRANTEE	RECORDED	REMARKS
A'	Q.C.D.	2-23-37	ZENO & E.M. KNEELAND	STATE	BOOK 2086 PAGE 33	4-19-37 3-19-37
A'	Q.G.D.	10-25-37	MYRON C. LEACH	"	35 576	10-27-37

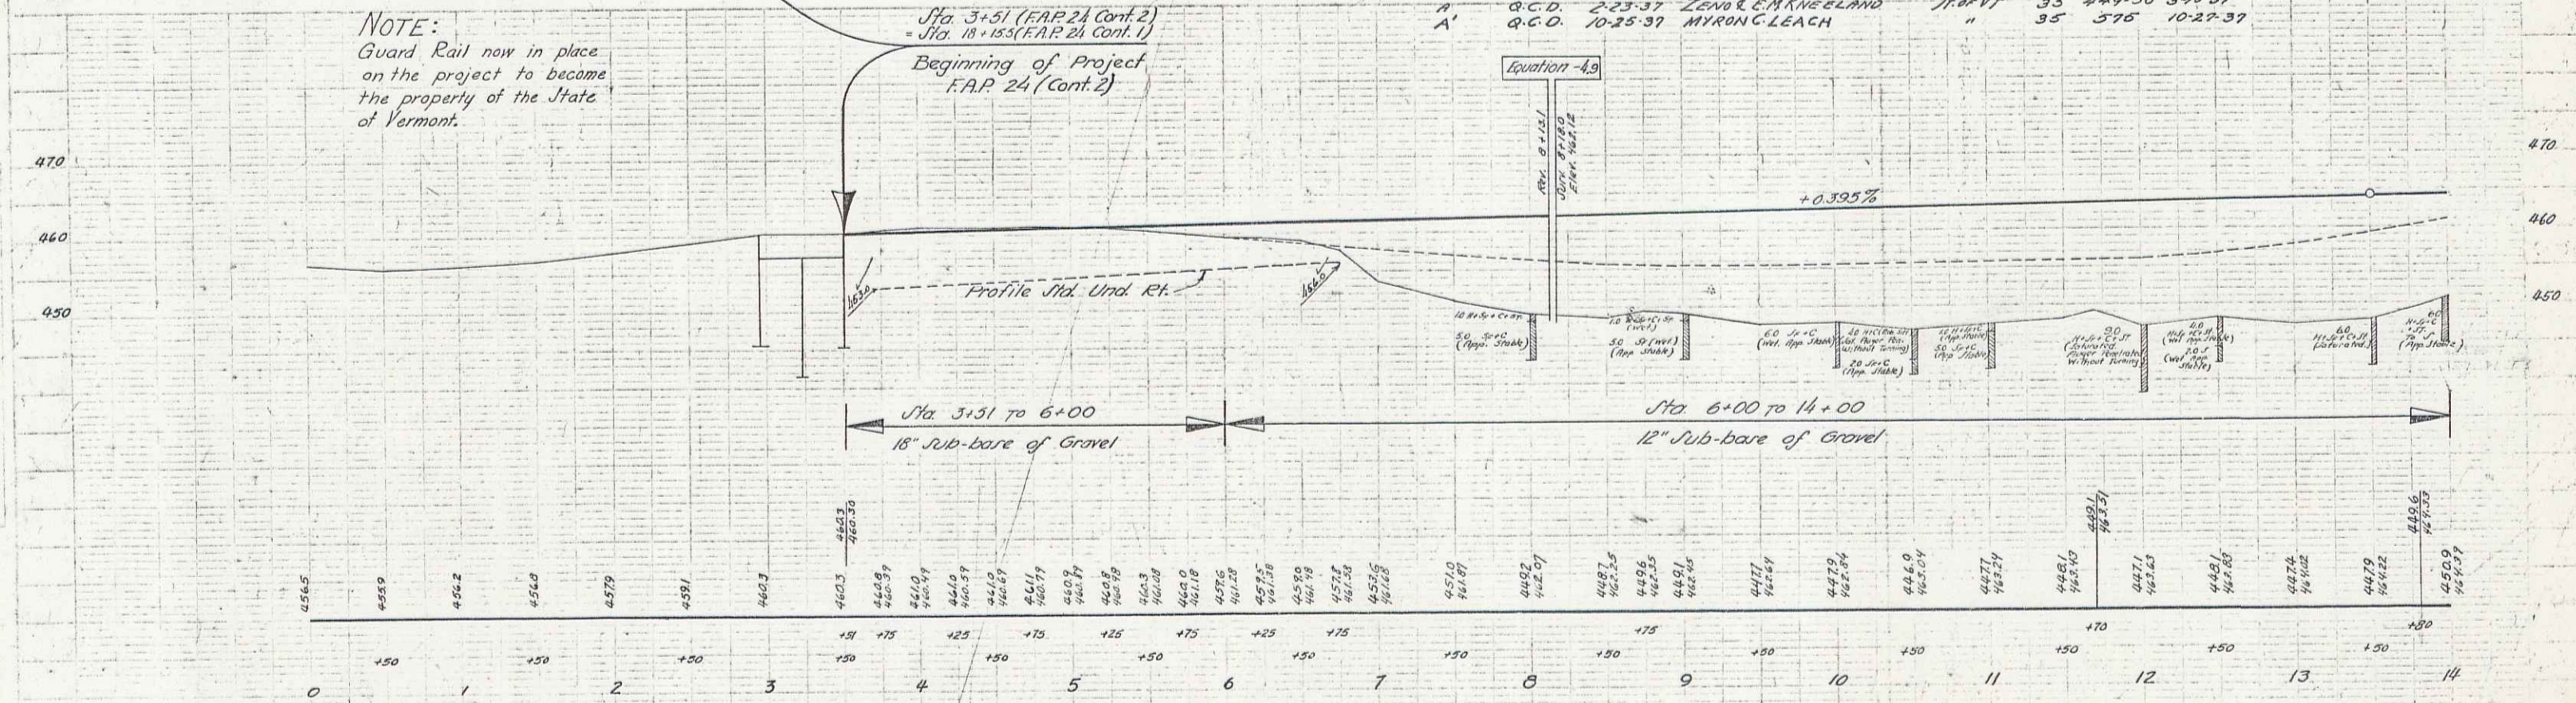

B.M. 1 SPOT ON WING OF CONC. BRIDGE 12' LT. STA 3+50 ELEV. 459.32
B.M. 2 SPOT ON CULVERT HEADWALL 135' RT. STA 11+93 ELEV. 455.31

Series FAP N. 24 (Cont. 2)
Sheet 4 of 65