
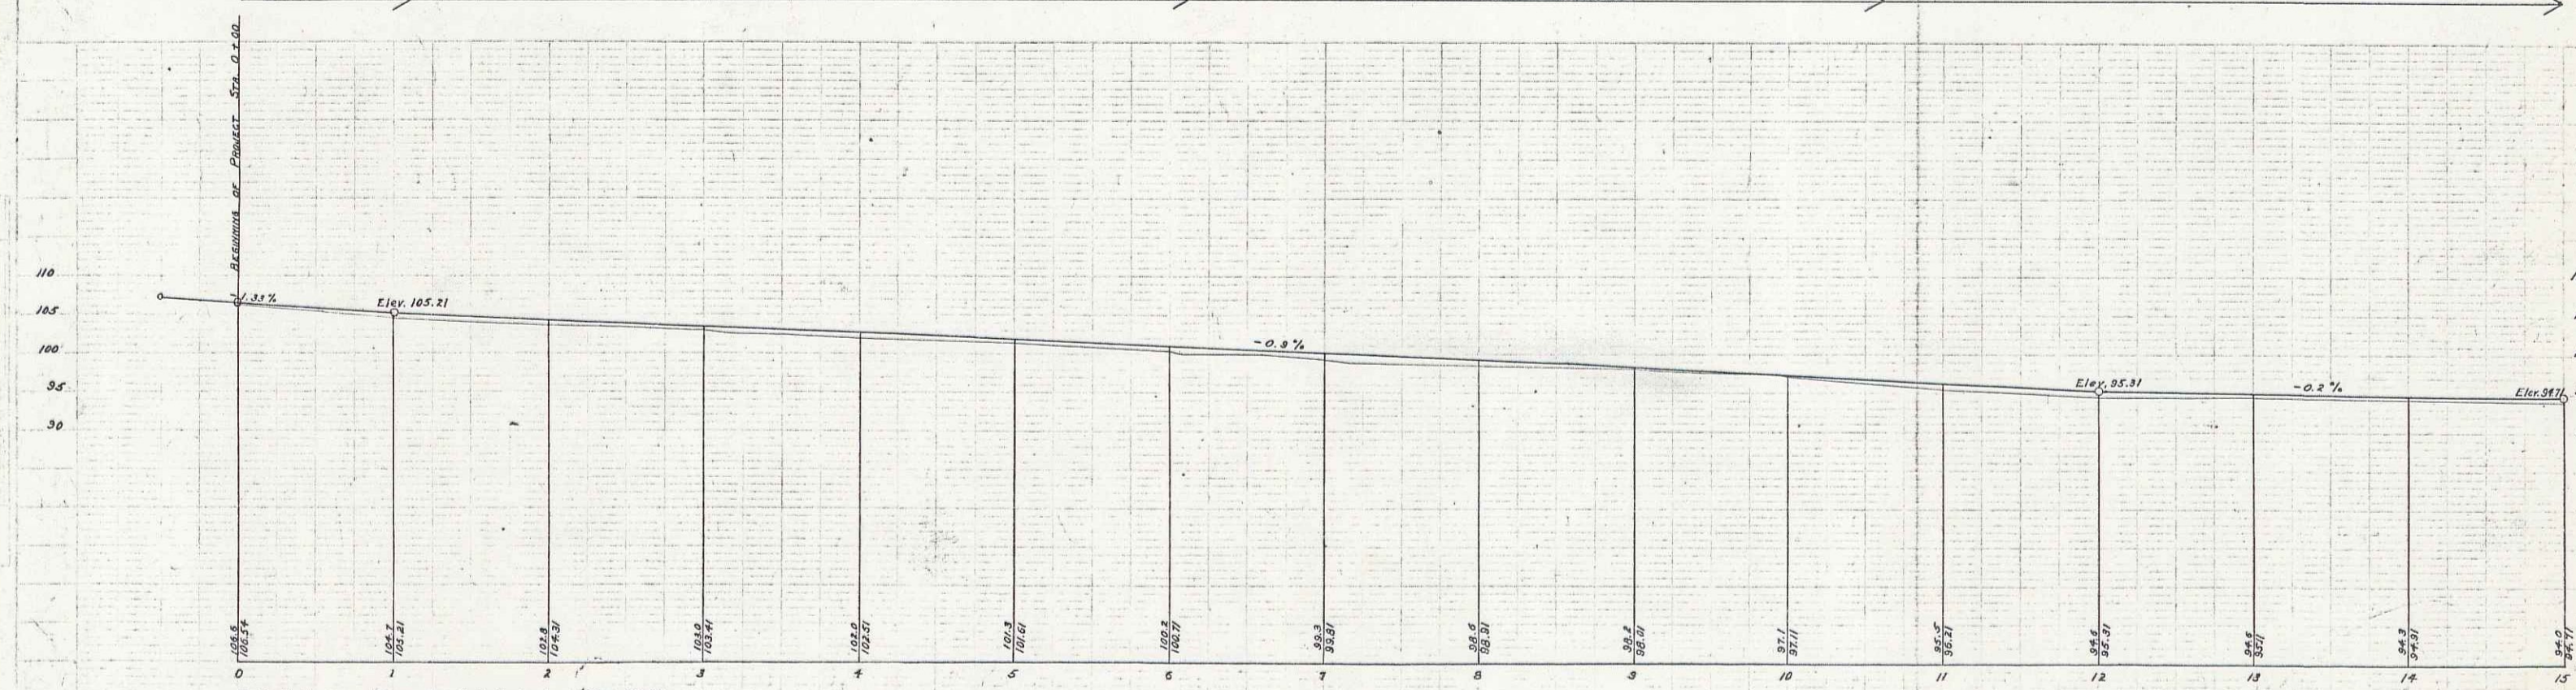


STONE BASE REQUIRED  
Sta 0+00 to Sta 11+00 Length 1100'

FED. ROAD DIST. NO.	STATE	FED. AID PROJ. NO.	FISCAL YEAR	SHEET NO.	TOTAL SHEETS
9	VT.	24	1920	3	30

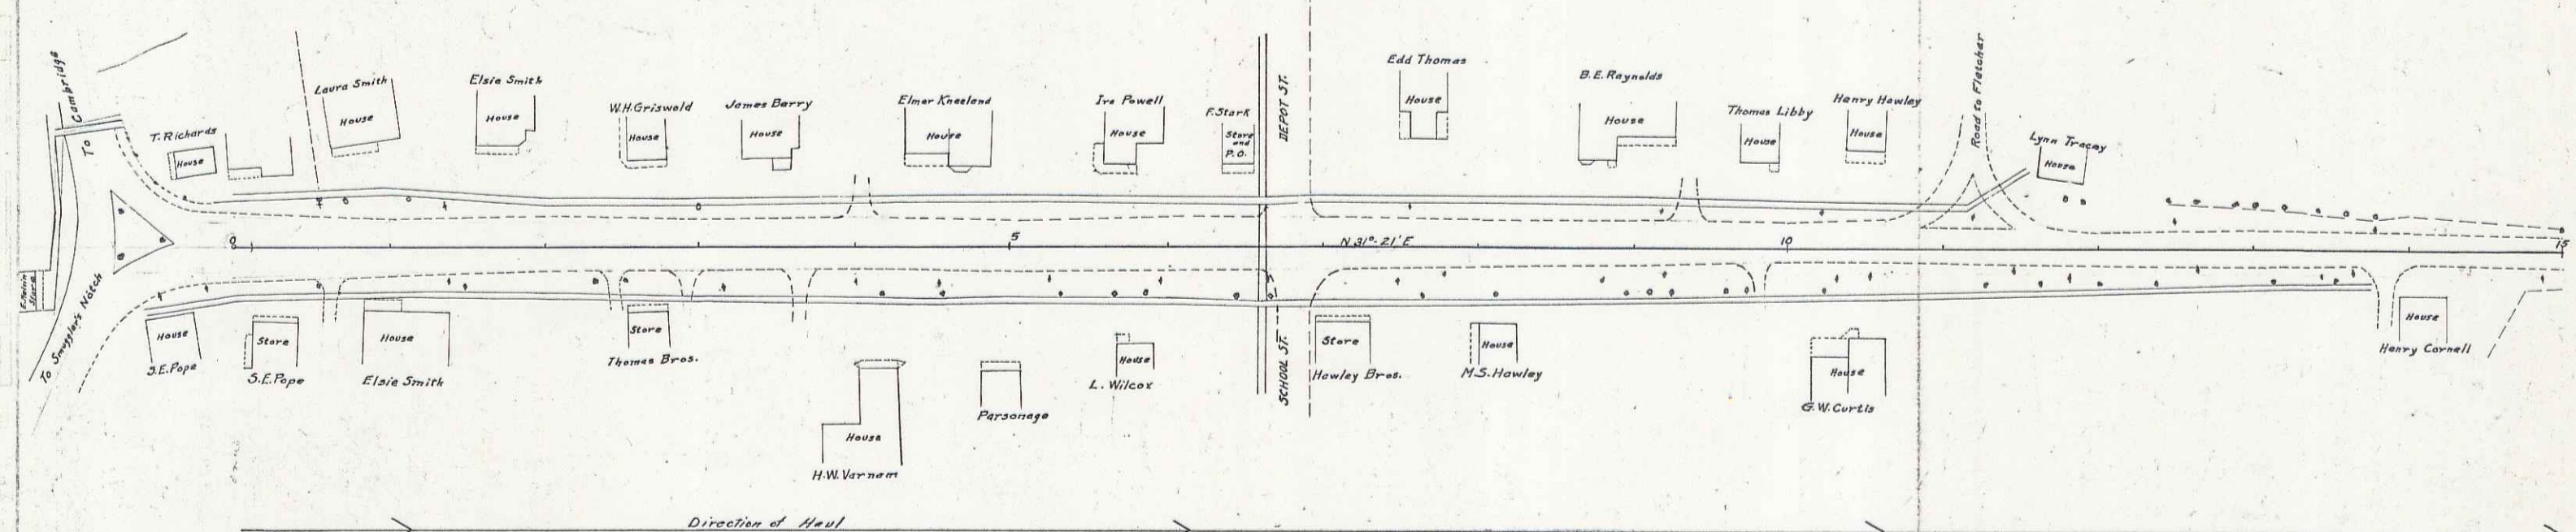

D.M. N.W. corner bottom step S.E. Pope's store Elev. 107.09  
D.M. N.W. corner concrete step Howley Bros. store Elev. 100.73