

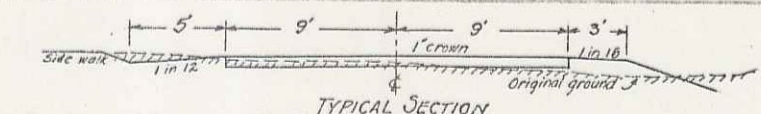


- INDEX OF SHEETS -  
 Sheet 1 Layout & Typical Section  
 Sheet 2 5th Street Sheet 3-20  
 Sheet 3-6 Cross Sections

STATION TO STATION	L.R.	R.C.P. DIAM.	R.C.P. LENGTH	STATION POSITION	CONC.	STEEL GRADE	REMARKS
3+75	E	18"	40'	3+75	LT	1.8	152
6+25	RT	12"	148'	3+75	RT	2.1	189
7+30	RT	12"	56'	6+25	RT	1.7	146
7+76	RT	12"	95'	7+76	RT	2.0	189
8+85	E	12"	36'	7+76	LT	1.7	146
8+68	RT	12"	172'	8+68	RT	1.3	152
10+40	E	24"	48'	8+68	LT	1.7	146
				10+40	LT	1.7	146
				10+40	RT	2.1	189

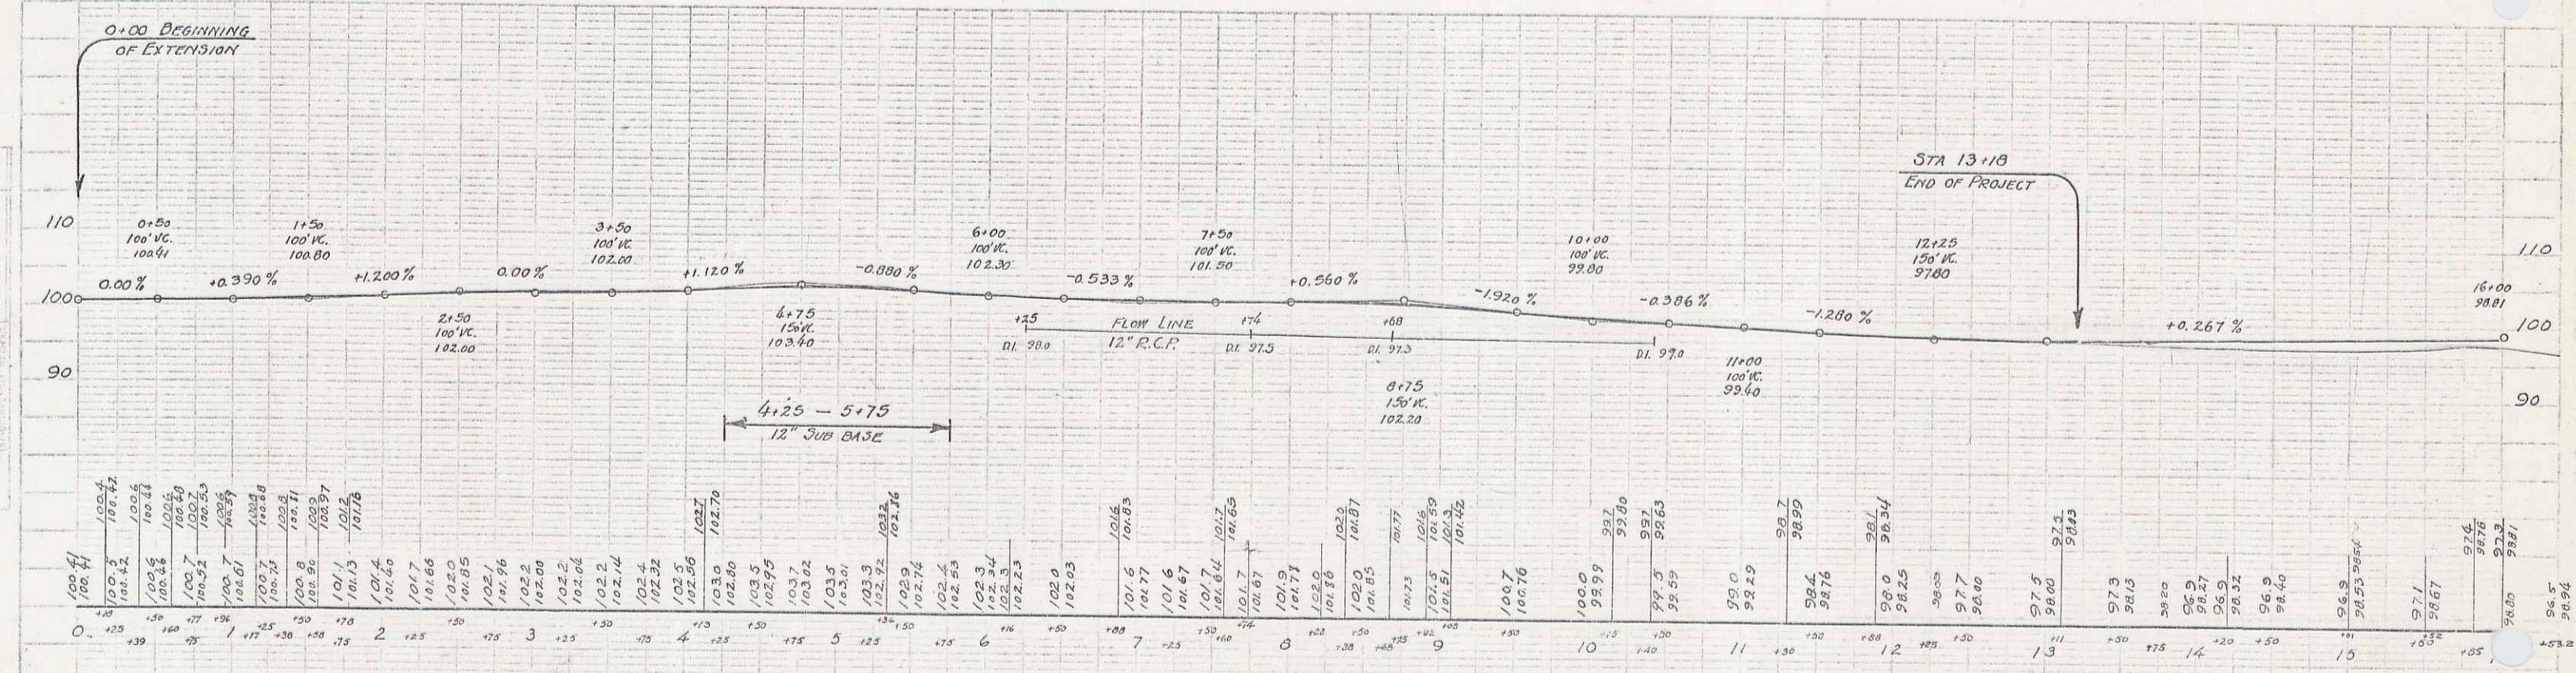

DRAINAGE SYSTEM

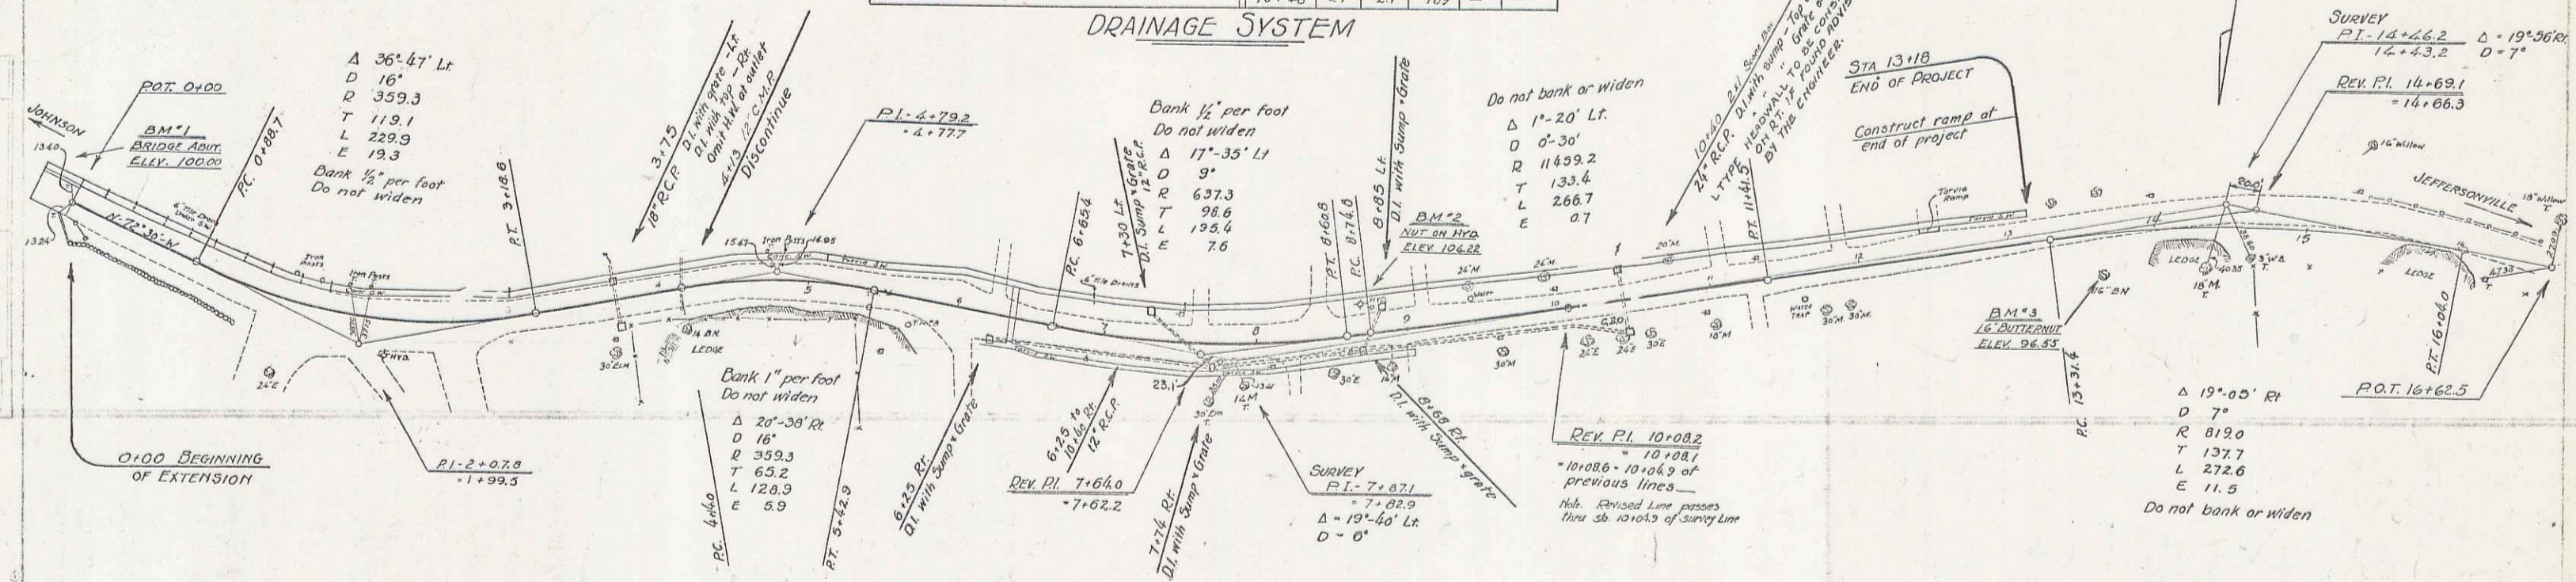

BM #1 SPOT ON SOUTH-EAST ABUT. OF BRIDGE 17' LT. STA 0+75 ELEV. 100.00  
 BM #2 NUT ON HEAD OF HYDRANT 15' LT. STA 8+70 ELEV. 104.22  
 BM #3 SPIKE IN ROOT OF 16\"/>

JOHNSON VILLAGE - WEST  
 SERIES - S 133 L  
 JUNE 1932