


**NEW BRICK CATCH BASINS REQUIRED**

STATION	TYPE
16+00	LT
17+30	RT
18+00	LT
19+35	LT
20+30	RT
22+40	RT
23+60	LT
23+95	RT
25+45	LT
25+75	RT


**NEW REINF CONC PIPE REQUIRED**

STATIONS	DIAM.	LENGTH
17+00 LT - 18+00 RT	15"	20'
18+00 LT - 17+30 RT	12"	28'
19+35 LT - 20+30 RT	12"	44'
22+40 RT - 23+60 LT	12"	44'
23+60 RT - 23+95 LT	12"	30'
23+95 LT - EXISTING SEWER	15"	40'
25+45 LT - 25+75 RT	15"	60'
25+45 LT - EXISTING SEWER	18"	116'

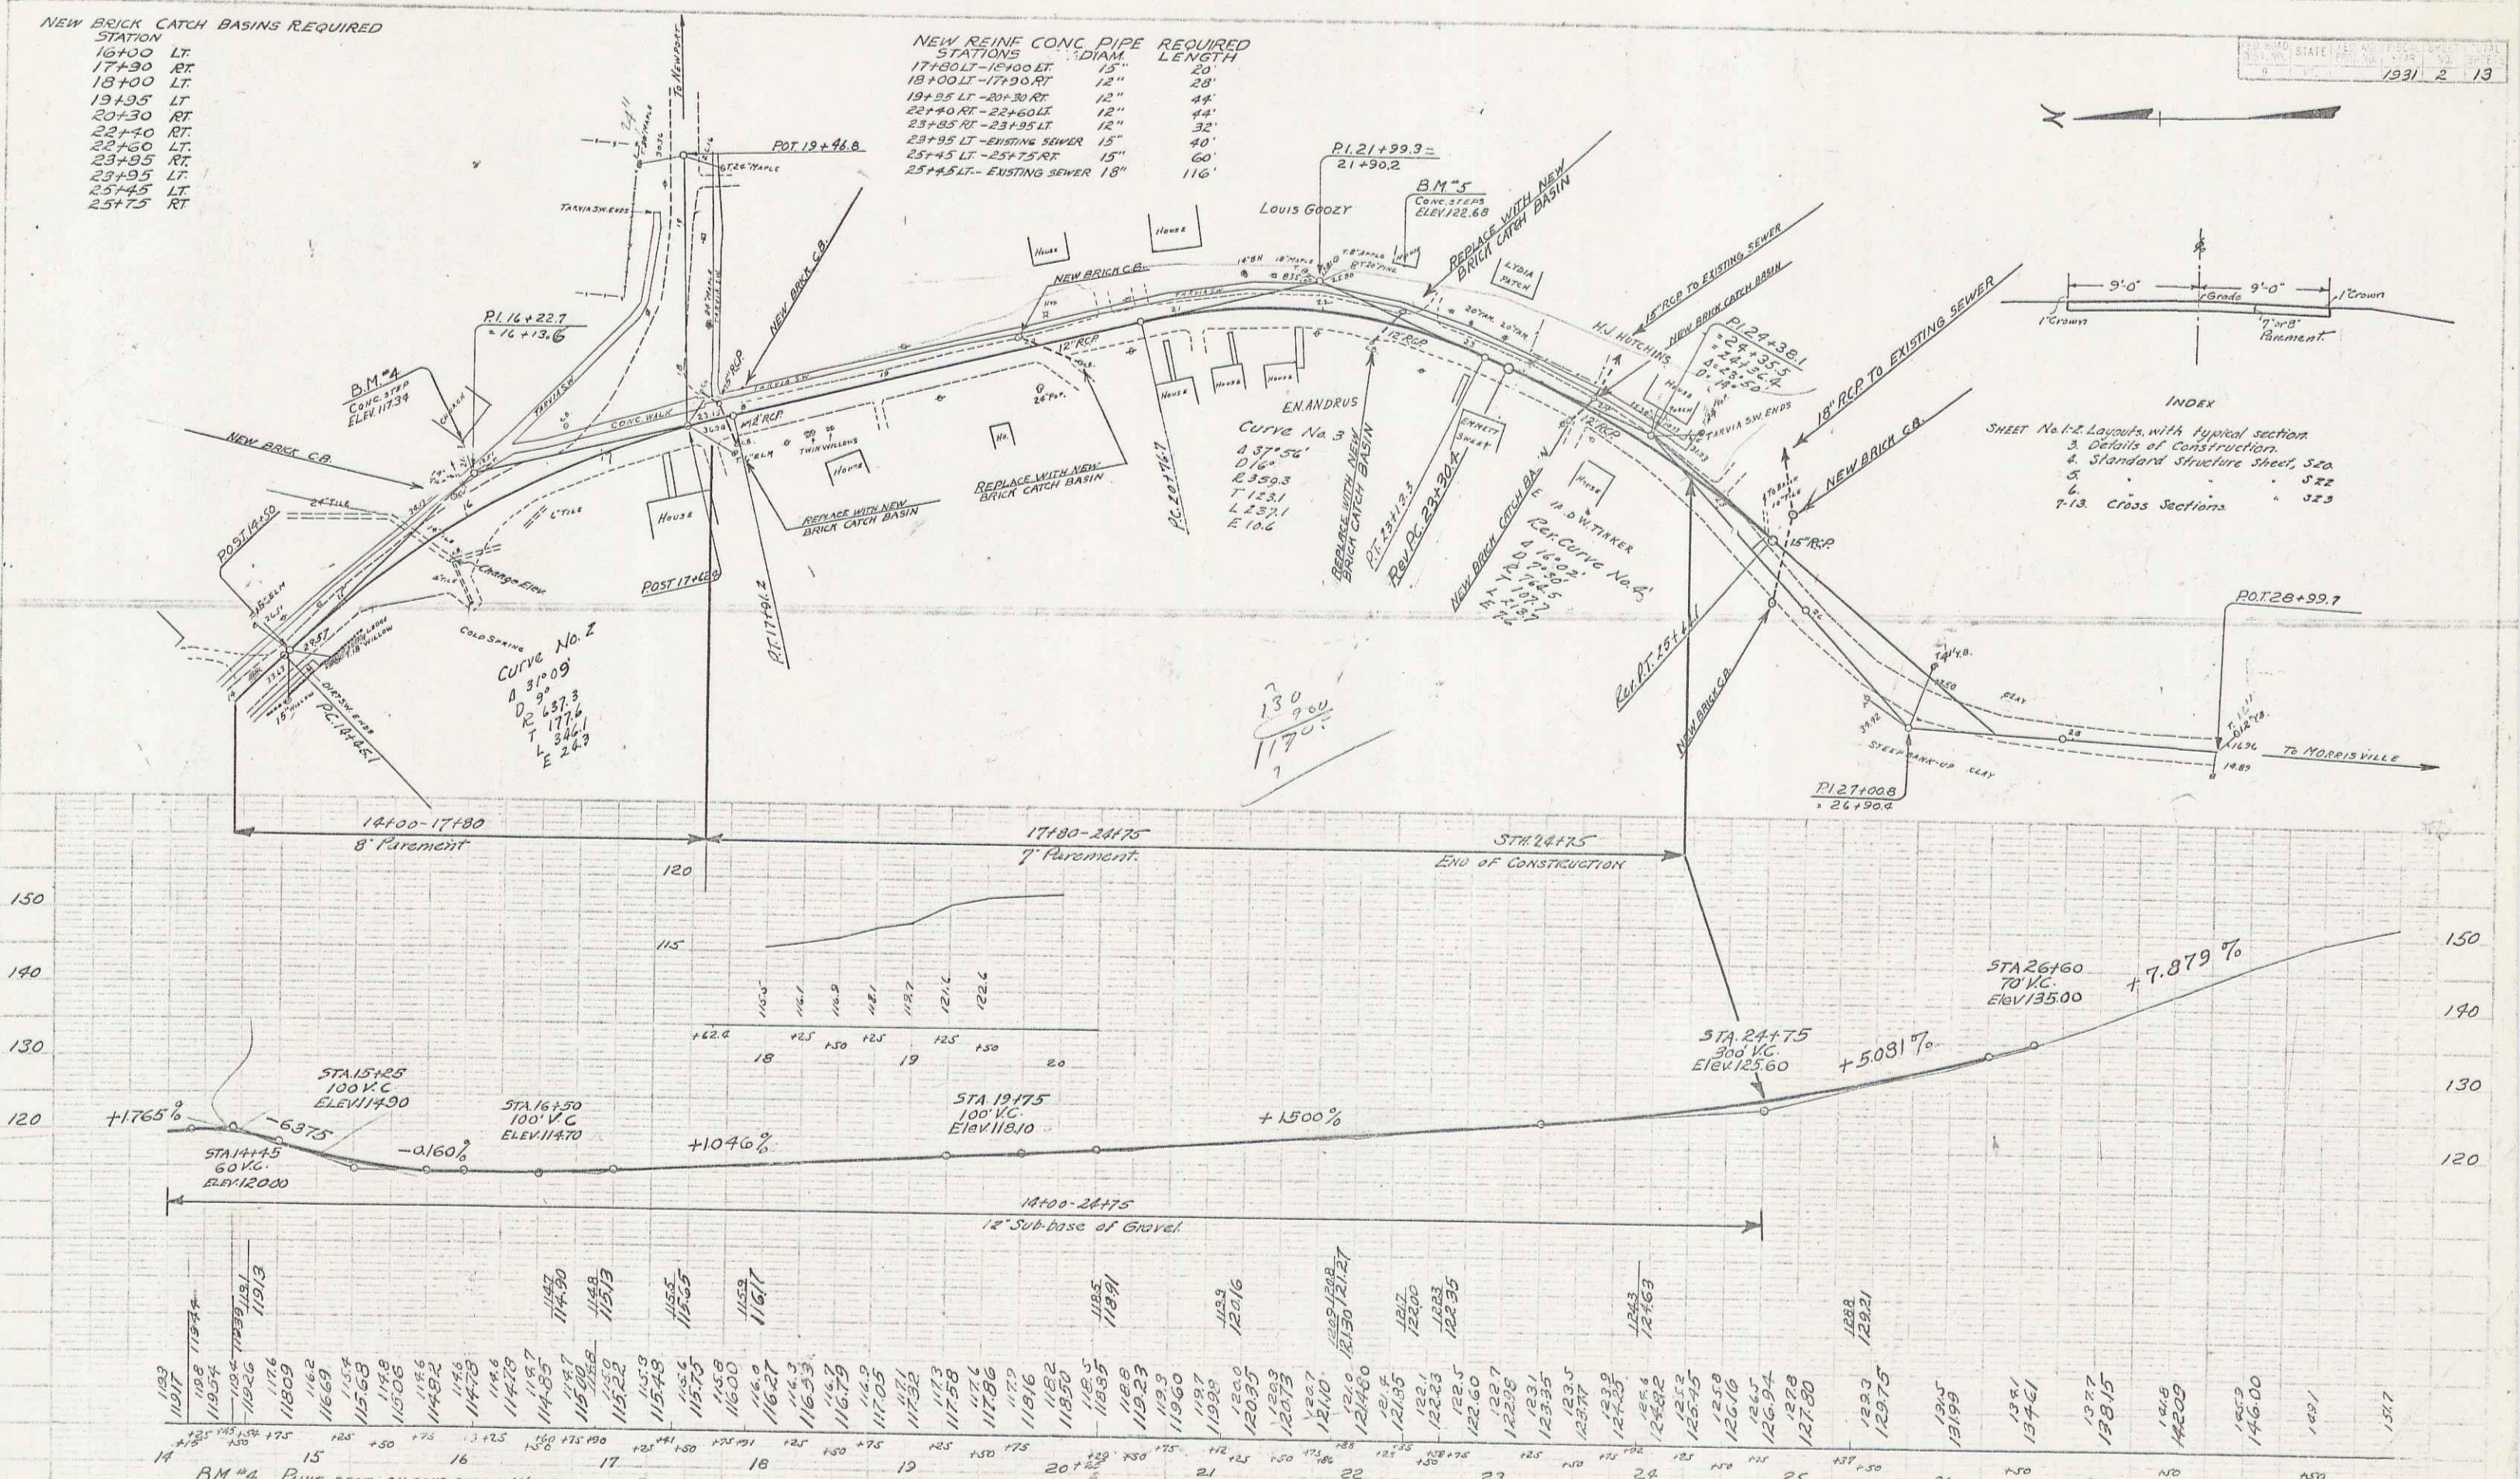

**INDEX**

- 1. SHEET No. 1 - Layouts with typical section
- 2. Details of Construction
- 3. Standard Structure Sheet, 522
- 4. Standard Structure Sheet, 522
- 5. Standard Structure Sheet, 522
- 6. Standard Structure Sheet, 522
- 7-13. Cross Sections

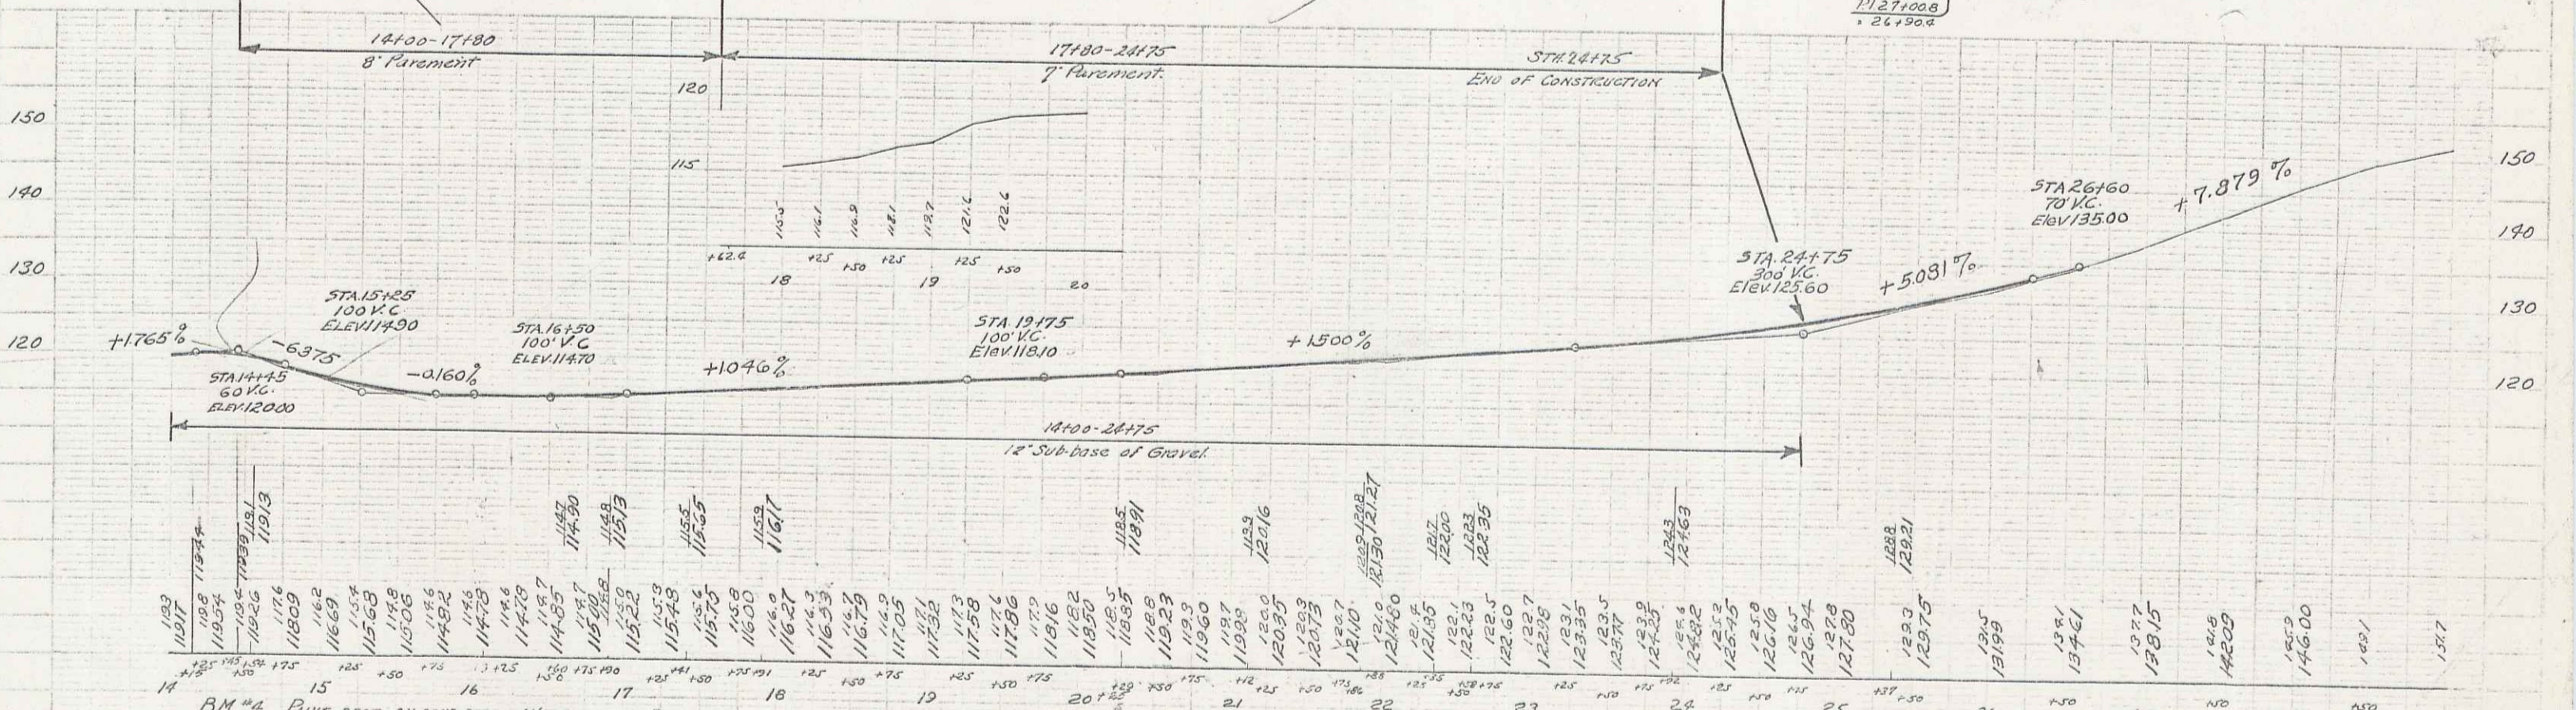

BM #4 PRINT SPOT ON CONC STEP 4 1/2" STA. 16+29 ELEV. 117.34  
 BM #5 PRINT SPOT ON CONC STEPS 4 1/2" STA. 22+70 ELEV. 122.48

TOWN OF JOHNSON  
 PROPOSED STREET IMPROVEMENT ON ROUTE 15  
 CAMBRIDGE-MORRISVILLE ROAD.  
 SHEET 2 OF 13