


557
 558
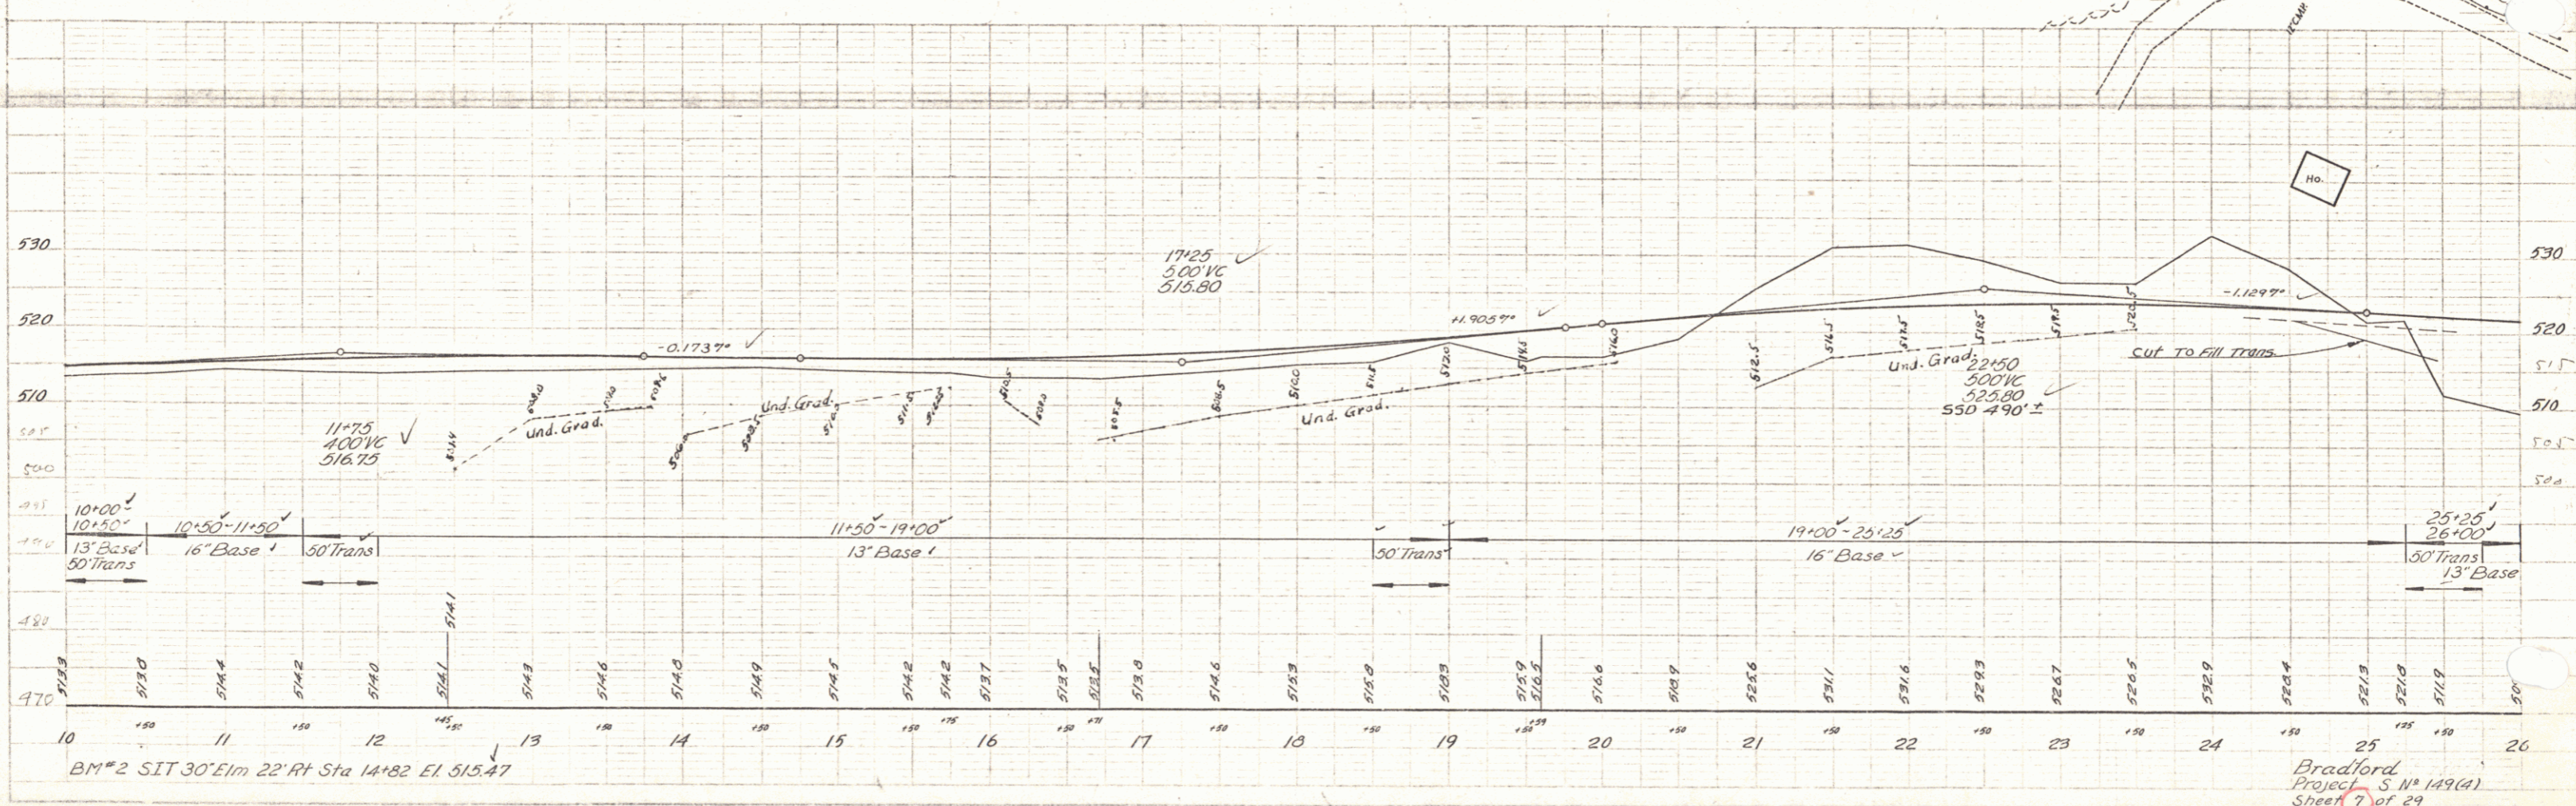

Bradford
 Project S. N. 149(A)
 Sheet 7 of 24