


ABOVE DESCRIBED PARCEL TAKEN INTO STATE SYSTEM BY LEGISLATIVE ACTION IN 1935

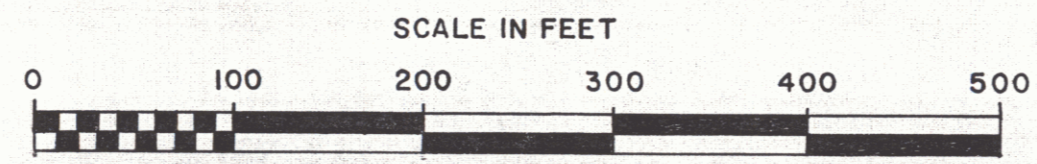

SHEET 6C

<b>STATE OF VERMONT</b> <b>DEPT. OF HIGHWAYS</b>		
<b>TOWN OF CORINTH</b> VT. RTE. 25		
PROJECT BRADFORD-CORINTH BP 0191-7128		
APPROX. SCALE 1"=100'	DATE: 10/23/74	DRAWN BY: L.F.P.