

TYPICAL SECTION
 2½" CRUSHED GRAVEL MIXED-IN-PLACE
 SURFACE COURSE (ITEM 25) WITH REFINED TAR
 (ITEM 30)


TOWN OF TOPSHAM

Project ST 169M

Pin # 008311

Route VT 25

Date 8/13/1935

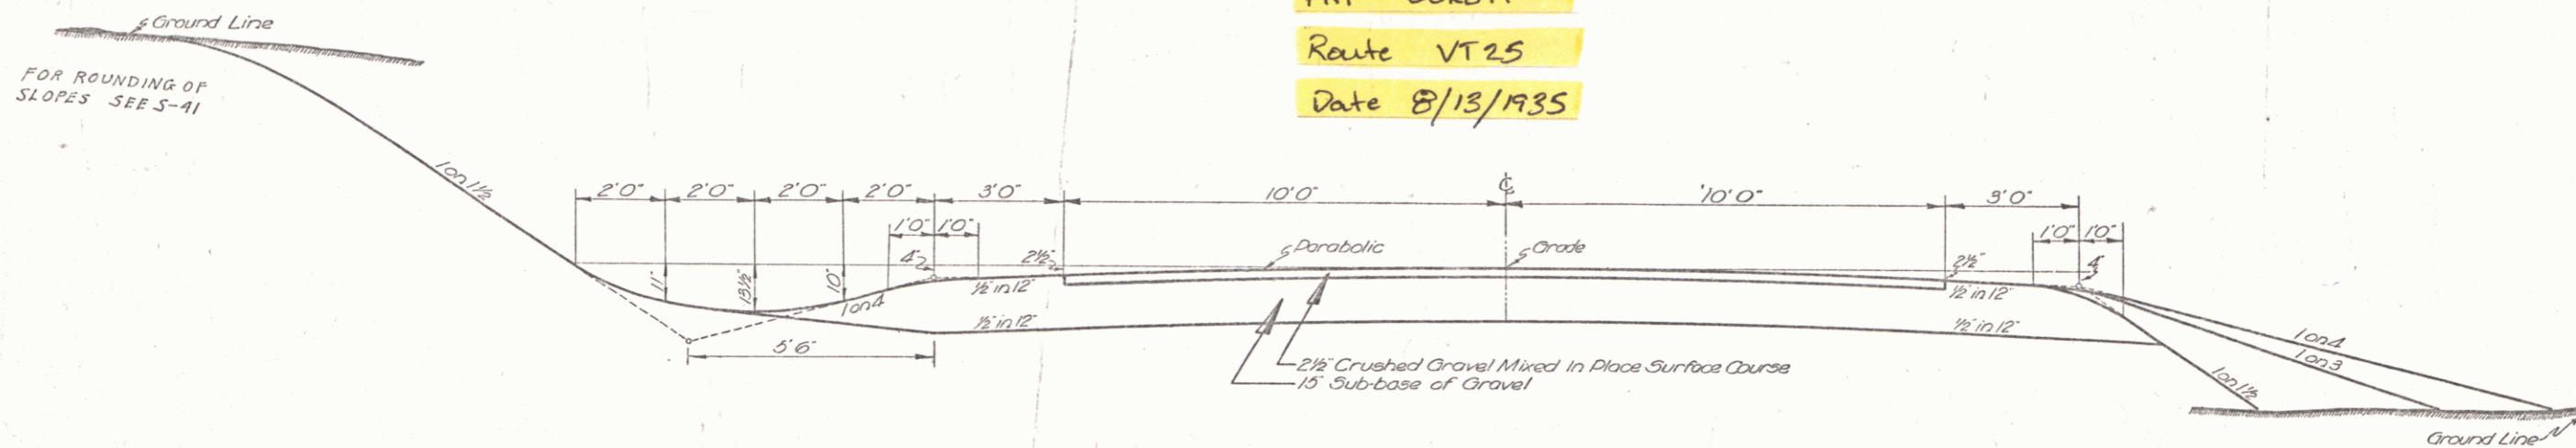

NORMAL SECTION

TOPSHAM ST 169-M

INDEX	
SHEET No 1	TYPICAL SECTION
SHEET No 2	BANKING & WIDENING SHEET
SHEET No 3-9	ROUNDING OF SLOPES S-41 PLAN & PROFILE
SHEET No 10-34	CROSS SECTIONS

Sheet 4 missing

MP 5.163 - 3.676
 RIGHT-OF-WAY DIVISION
 TOWN FILE
 PERPETUAL
 Town of VT 25
 (To Be Returned To R.O.W. Division)

ESTIMATED QUANTITIES

--	--

TOPSHAM
 Surveyed by
 Designed by A.J. Runnals
 Drawn by
 Traced by E.R. Rogers
 Checked by
 Series State No. 169M Filed
 Sheet 1 of 32 Sheets