


| PARCEL | INSTRUMENT | DATE    | GRANTOR                      | GRANTEE    | RECORDED           | REMARKS |
|--------|------------|---------|------------------------------|------------|--------------------|---------|
| A      | W.D.E.     | 9-17-43 | CHARLES & M. ARTHUR WHITE    | ST. OF VT. | BOOK PAGE DATE     |         |
| A1     | W.D.E.     | 9-17-43 | CHARLES & M. ARTHUR WHITE    | ST. OF VT. | 30 136 2-17-44     |         |
| A2     | W.D.E.     | 5-23-43 | CHARLES & M. ARTHUR WHITE    | ST. OF VT. | 30 136 2-17-44     |         |
|        |            |         | CHARLES A. & GLADYS L. SMITH | ST. OF VT. | 30 136 2-17-44     |         |
|        |            |         | BOWEN-HUNTER BOBBIN CO.      | ST. OF VT. | 30 135-136 6-12-46 |         |

LIST OF SHEETS (CULVERT ONLY)  
 Plan & Profile  
 Culvert Details  
 SB-II Barricades, Lights & Signs  
 Cross Sections  
 Channel Sections

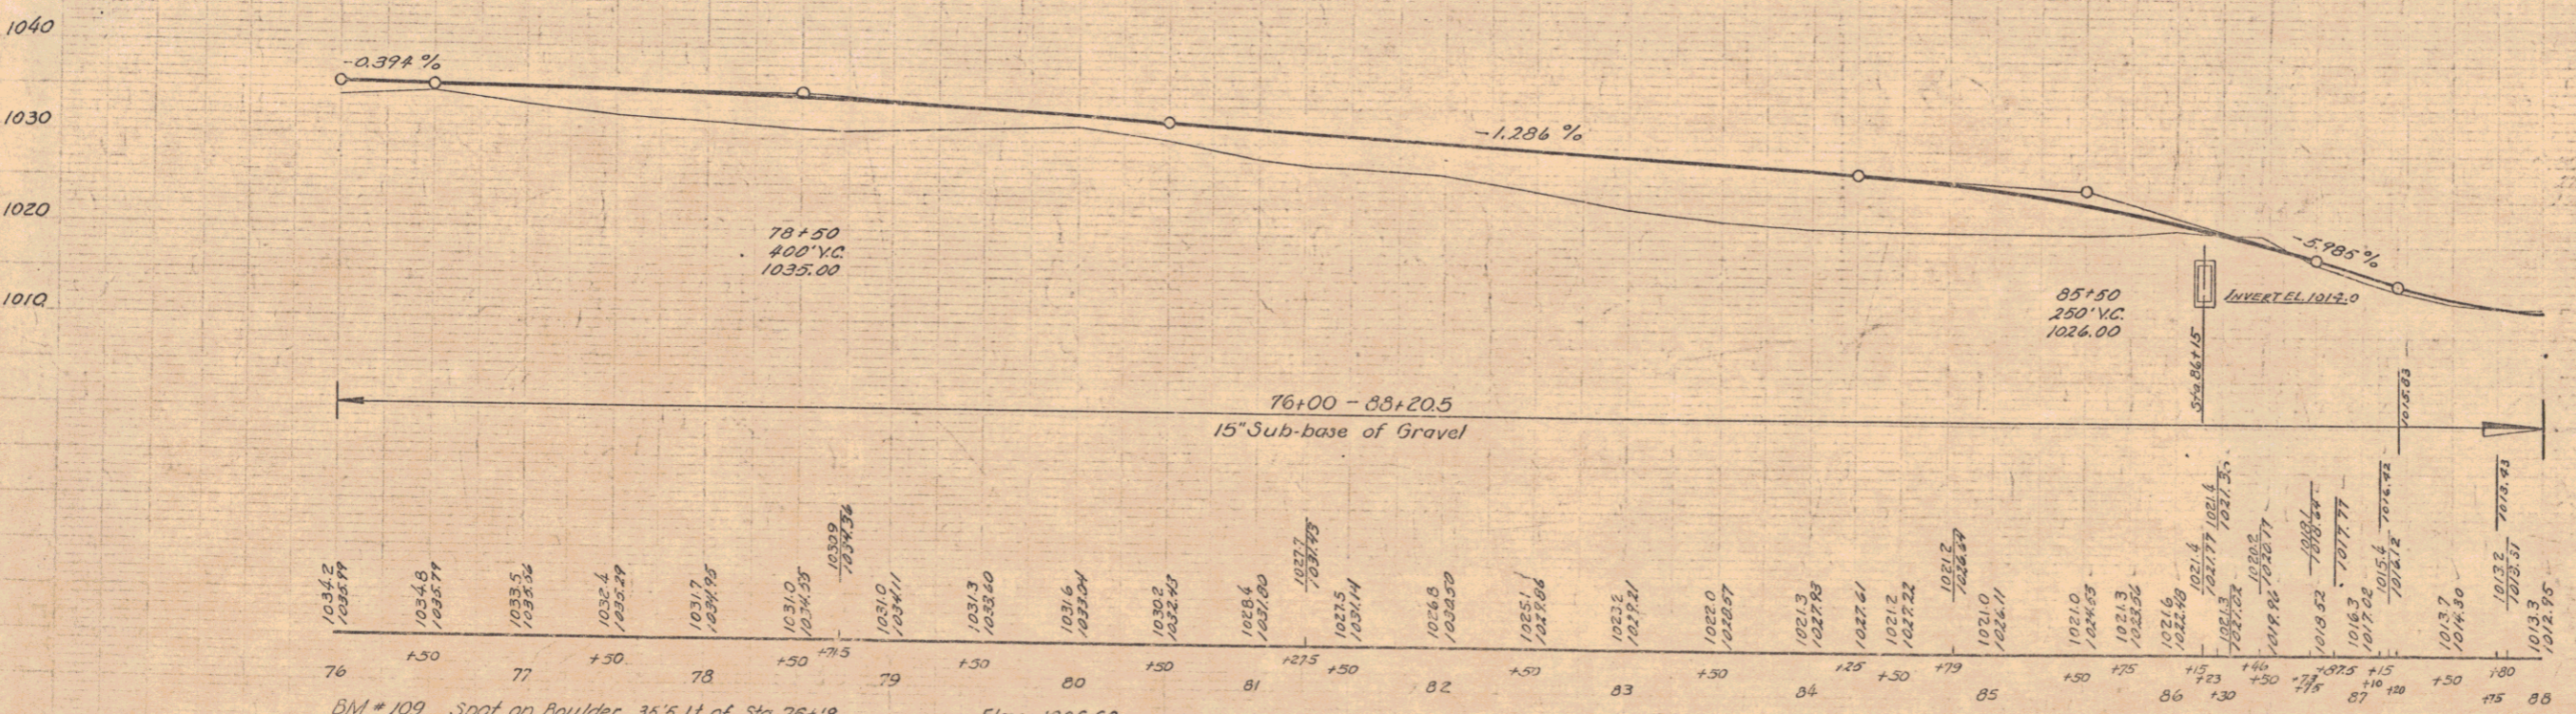

BM # 109 Spot on Boulder 35.5 Lt. of Sta. 76+19 Elev. 1036.60  
 BM # 110 None  
 BM # 111 Spot on Concrete Bridge 10.2 Rt. of Sta. 86+50 Elev. 1016.14