



PLAN  
 DATE: 12-28-64  
 DRAWN BY: C.E.H.  
 CHECKED BY: C.E.H.

PROFILE  
 DATE: 12-28-64  
 DRAWN BY: C.E.H.  
 CHECKED BY: C.E.H.

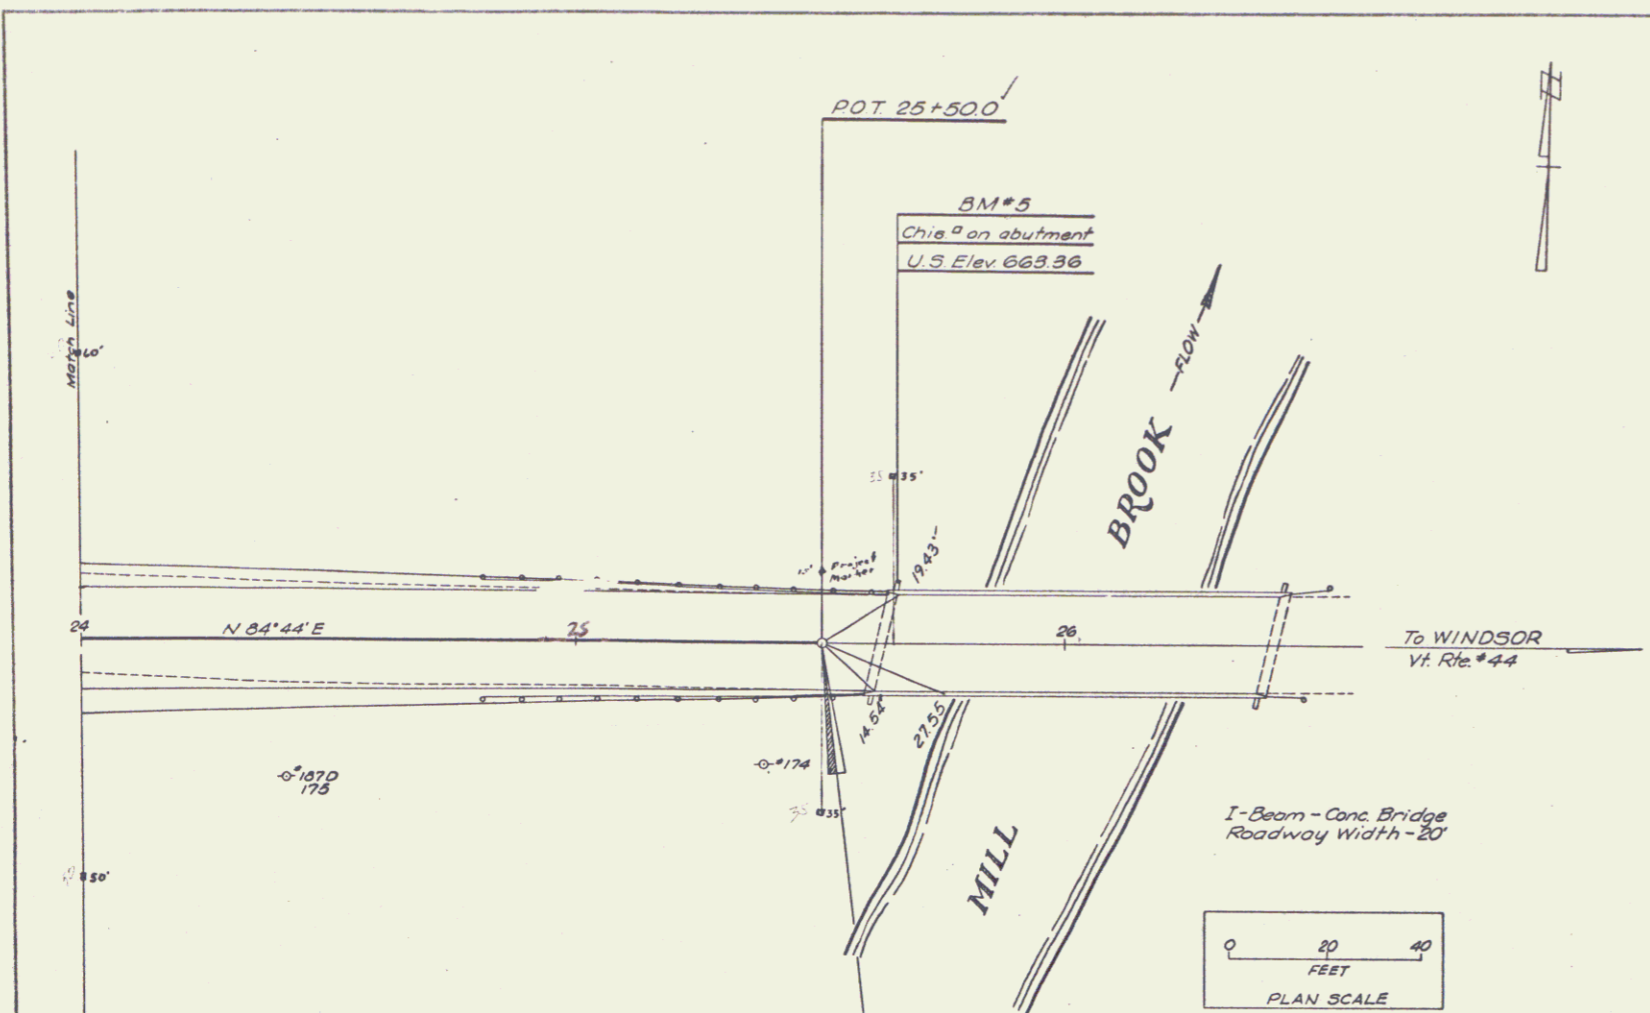

TWO CABLE GUARD RAIL  
 Lt 24+87-25+67 Rt 24+88-25+61  
 REMOVAL & DISPOSAL OF PRESENT GUARD RAIL  
 Lt 24+78-25+63 Rt 24+79-25+59

CONSTRUCT SPECIAL DITCH TO DRAIN WATER POCKET AT STA. 23+50± LT (To be paid for under the item of 101-A) Lt Rt 24+00-25+50±

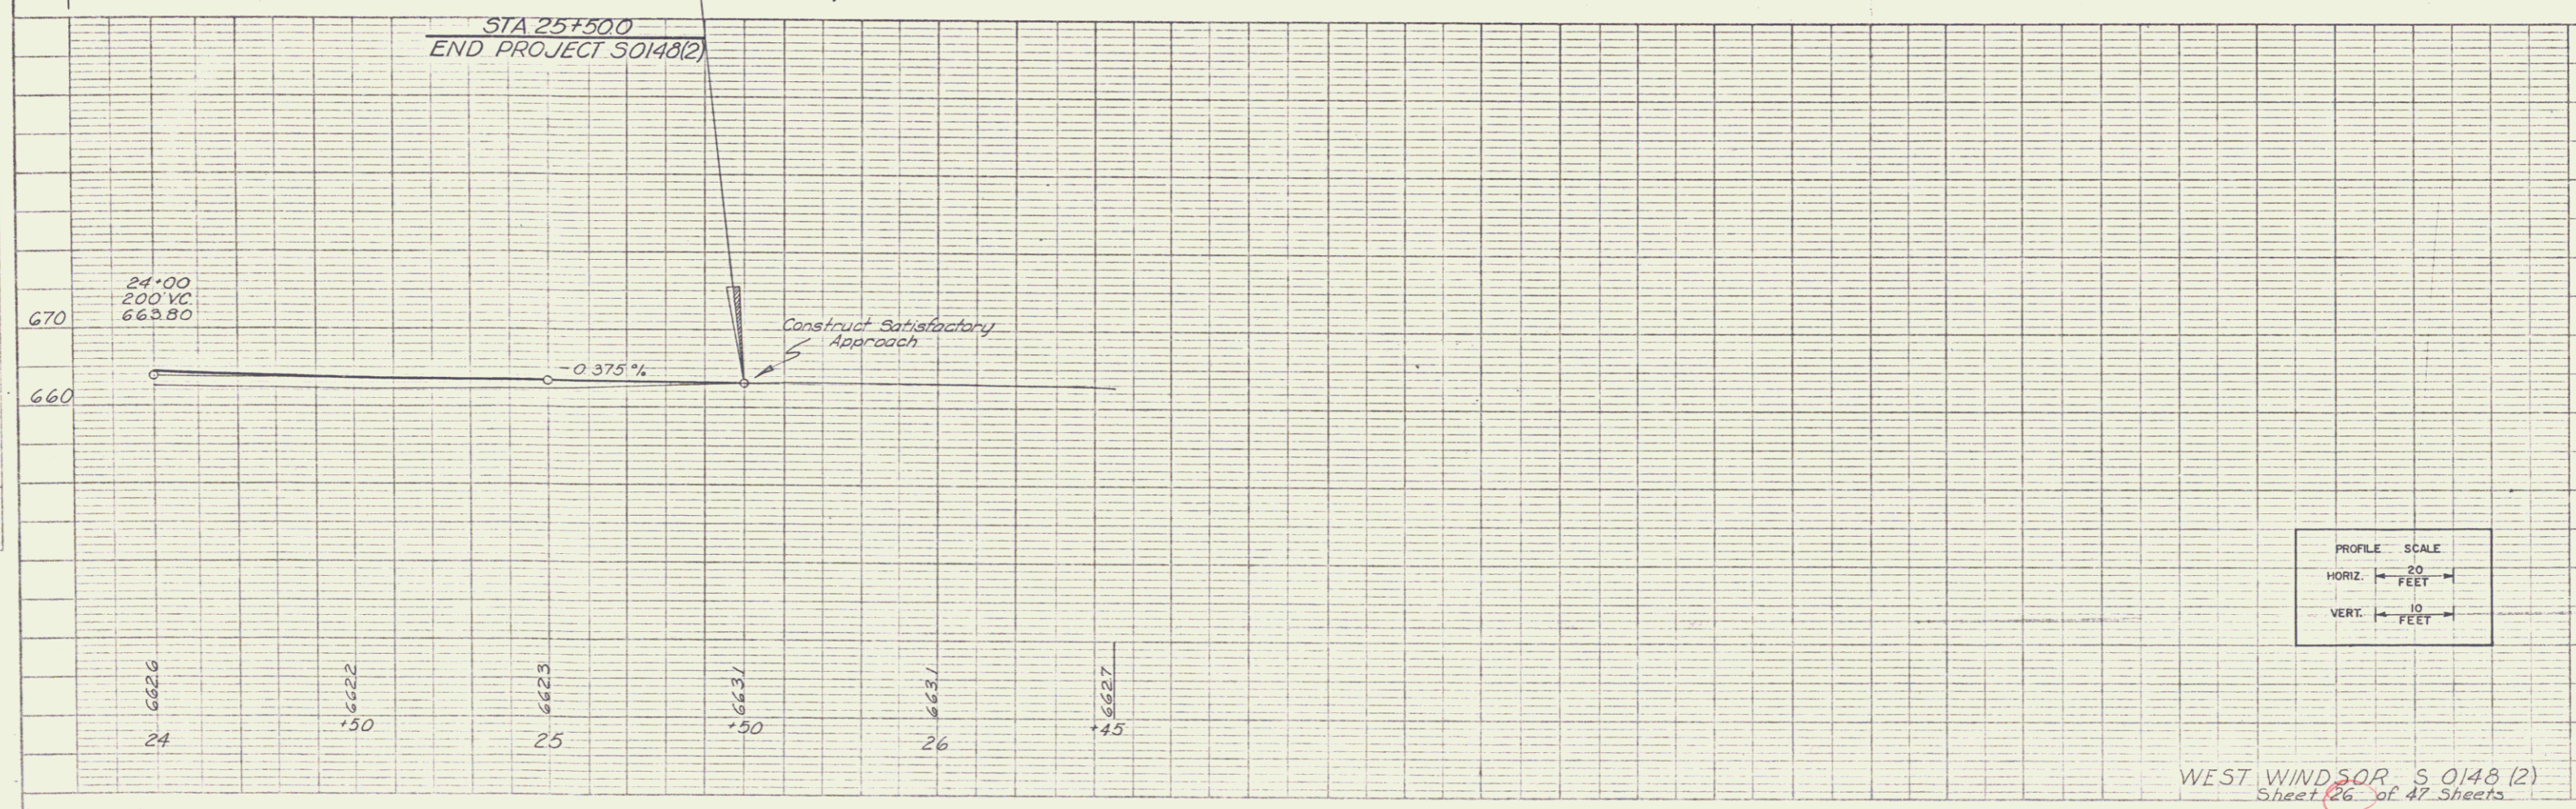

WEST WINDSOR, S 0148 (2)  
 Sheet 26 of 47 Sheets