

WOOD GUARD RAIL REQUIRED

ON LEFT
 Sta 100+23 To Sta. 100+47 Length 24 FT
 " 101+38 " " 101+62 " 24 FT

ON RIGHT
 Sta. 91+80 To Sta. 92+20 Length 40 FT
 " 93+83 " " 94+07 " 24 FT
 " 100+23 " " 100+47 " 24 FT
 " 101+38 " " 101+62 " 24 FT

CABLE GUARD RAIL REQUIRED

ON LEFT
 Sta. 90+70 To Sta. 92+50 Length 480 FT
 " 96+08 " " 98+21 " 213 FT (Includes Bridge)


NEW CULVERTS

Sta. 91+50 24" Corrug Metal Pipe Length 48 FT
 Concrete Class B 330 Lbs
 Reinforcing Steel 17 Lbs

Sta. 93+71 16" Corrug Metal Pipe Length 41 FT
 Concrete Class B 13 Cu Yds
 Reinforcing Steel 16 Lbs
 18" Corrug Metal Pipe Length 36 FT
 Concrete Class A 170 Lbs
 Reinforcing Steel 34 Lbs

Sta. 101+50 16" Corrug Metal Pipe Length 40'
 Concrete Class B 27 Cu Yds
 Reinforcing Steel 33 Lbs

| | |
|------|-----------|
| DATE | |
| BY | |
| PLAN | REVISIONS |
| | NOTED |
| | CHECKED |
| | DATE |
| | BY |
| | NO. |

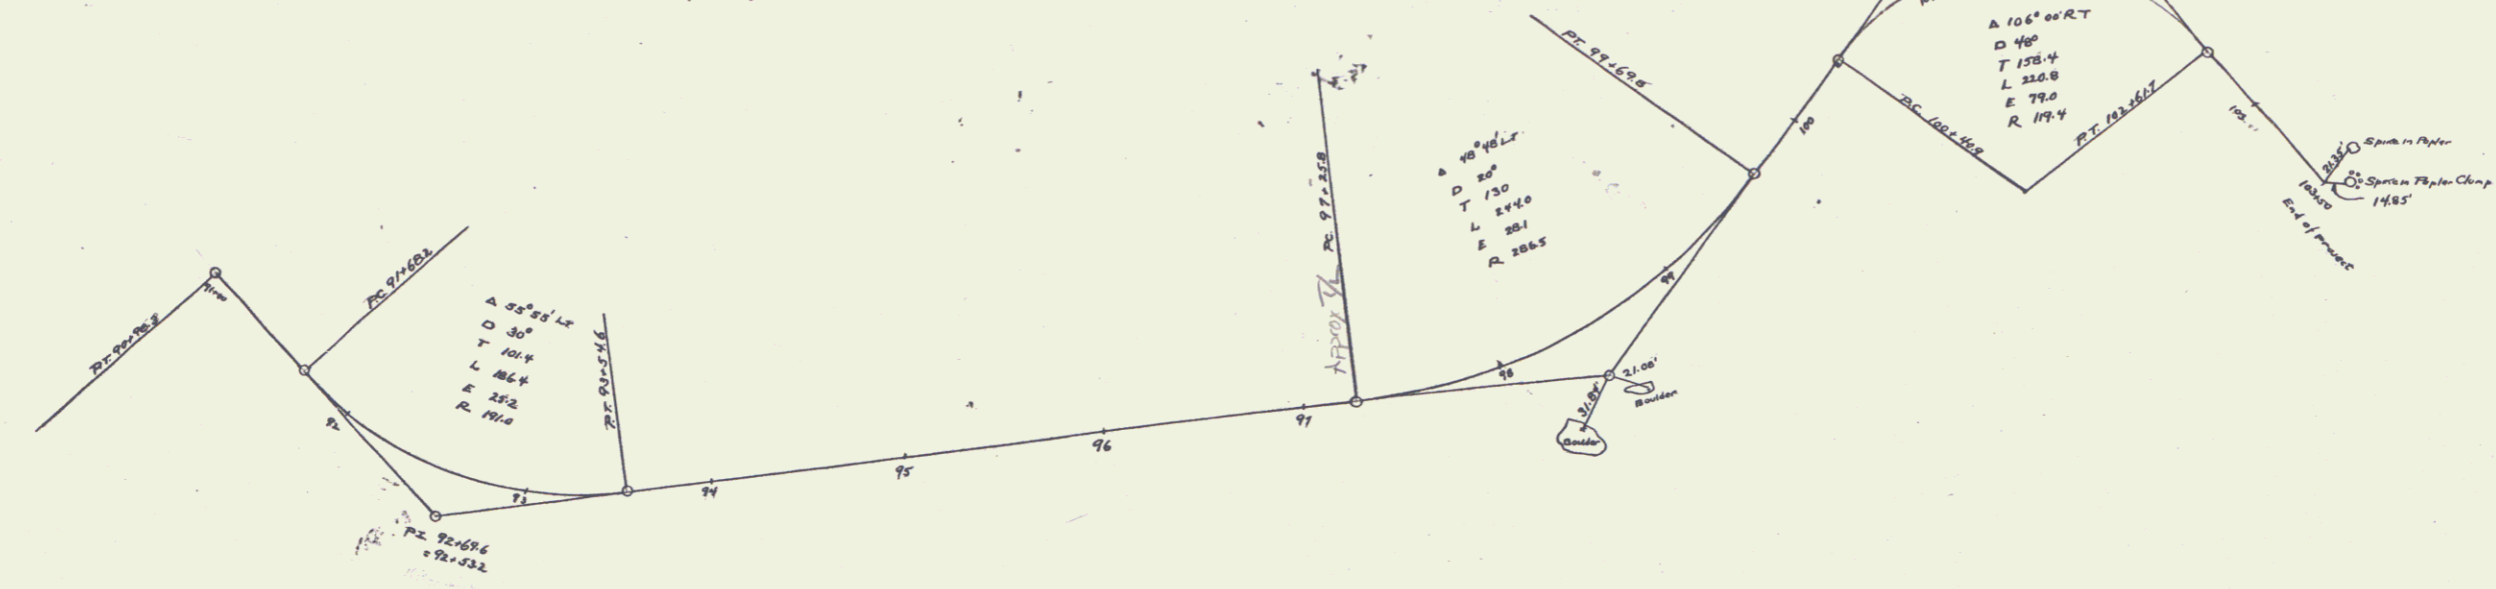

| | |
|---------|-----------|
| DATE | |
| BY | |
| PROFILE | REVISIONS |
| | NOTED |
| | CHECKED |
| | DATE |
| | BY |
| | NO. |

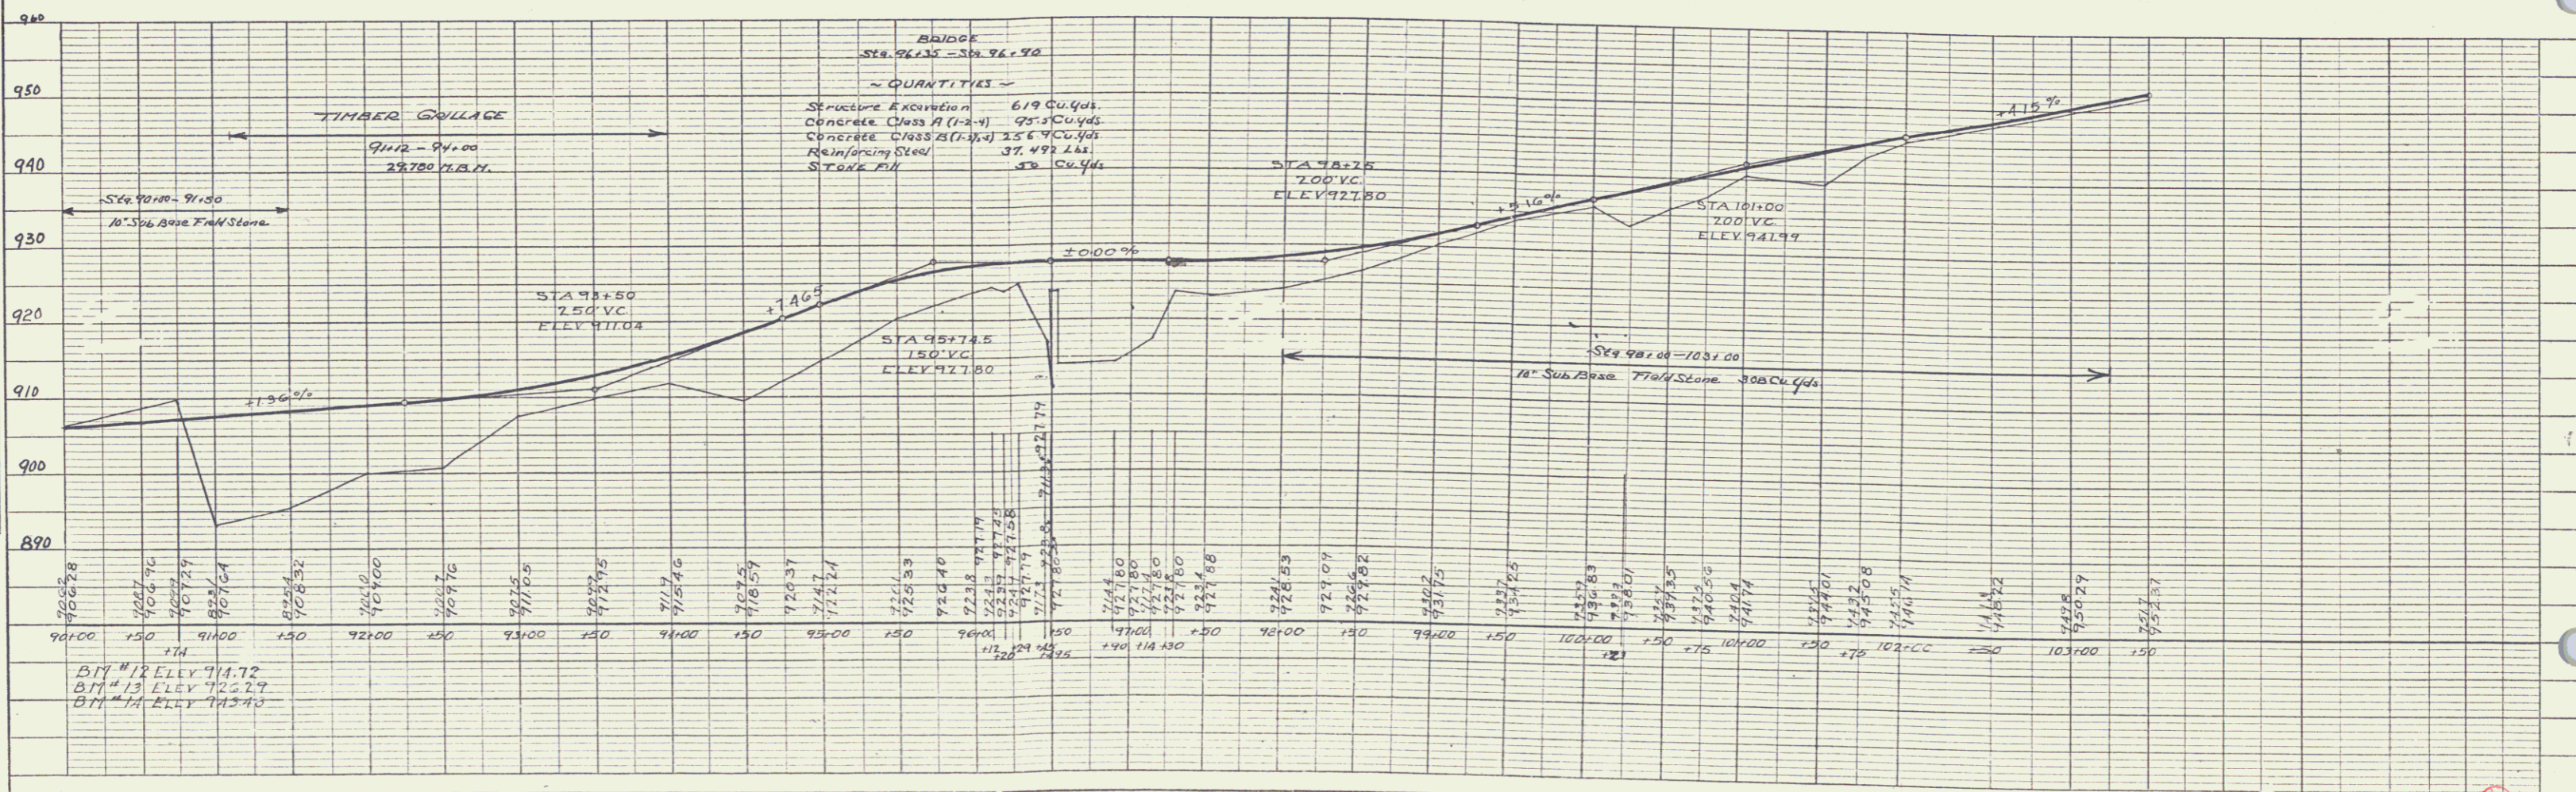


PLATE 1 - PLAN - BRIDGE & P. & L. & STANDARD
 (ELEV. & STATION TO NEW YORK)

SHEET 5

7