


TOWN OF BROWNINGTON

Pin # 00R334

Project MM 0.70

Route VT 58

02/26/1954

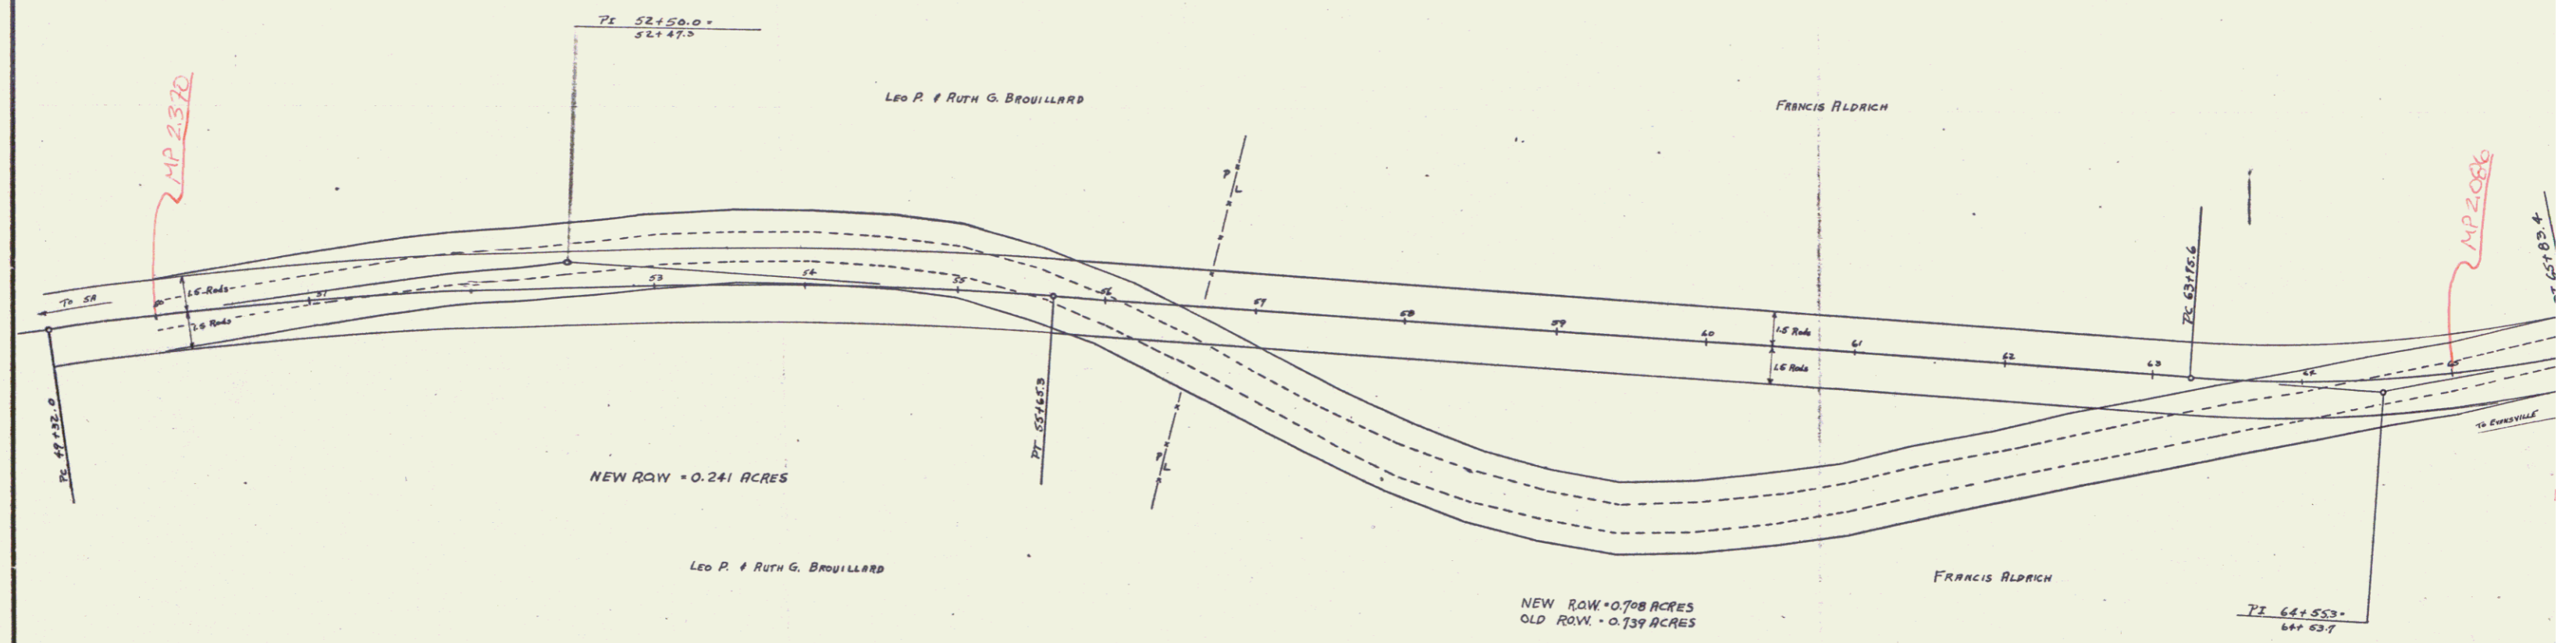

SHOWING LAND REQUIRED DUE TO CHANGE OF RIGHT OF WAY AT RELOCATION OF ROUTE 58 IN THE TOWN OF BROWNINGTON

RIGHT-OF-WAY DIVISION  
 TOWN FILE  
 PERPETUAL  
 Town of VT-58  
 (To Be Returned To R.O.W. Division)

STATE OF VERMONT  
 HIGHWAY DEPARTMENT  
 DISTRICT NO. 12 BY JAS  
 Scale: 1"=50' Feb 26, 1954

SHEET (1)