


TOWN OF BROWNINGTON

Pin # 00R334

Project MM 0.70

Route VT 58

02/26/1954

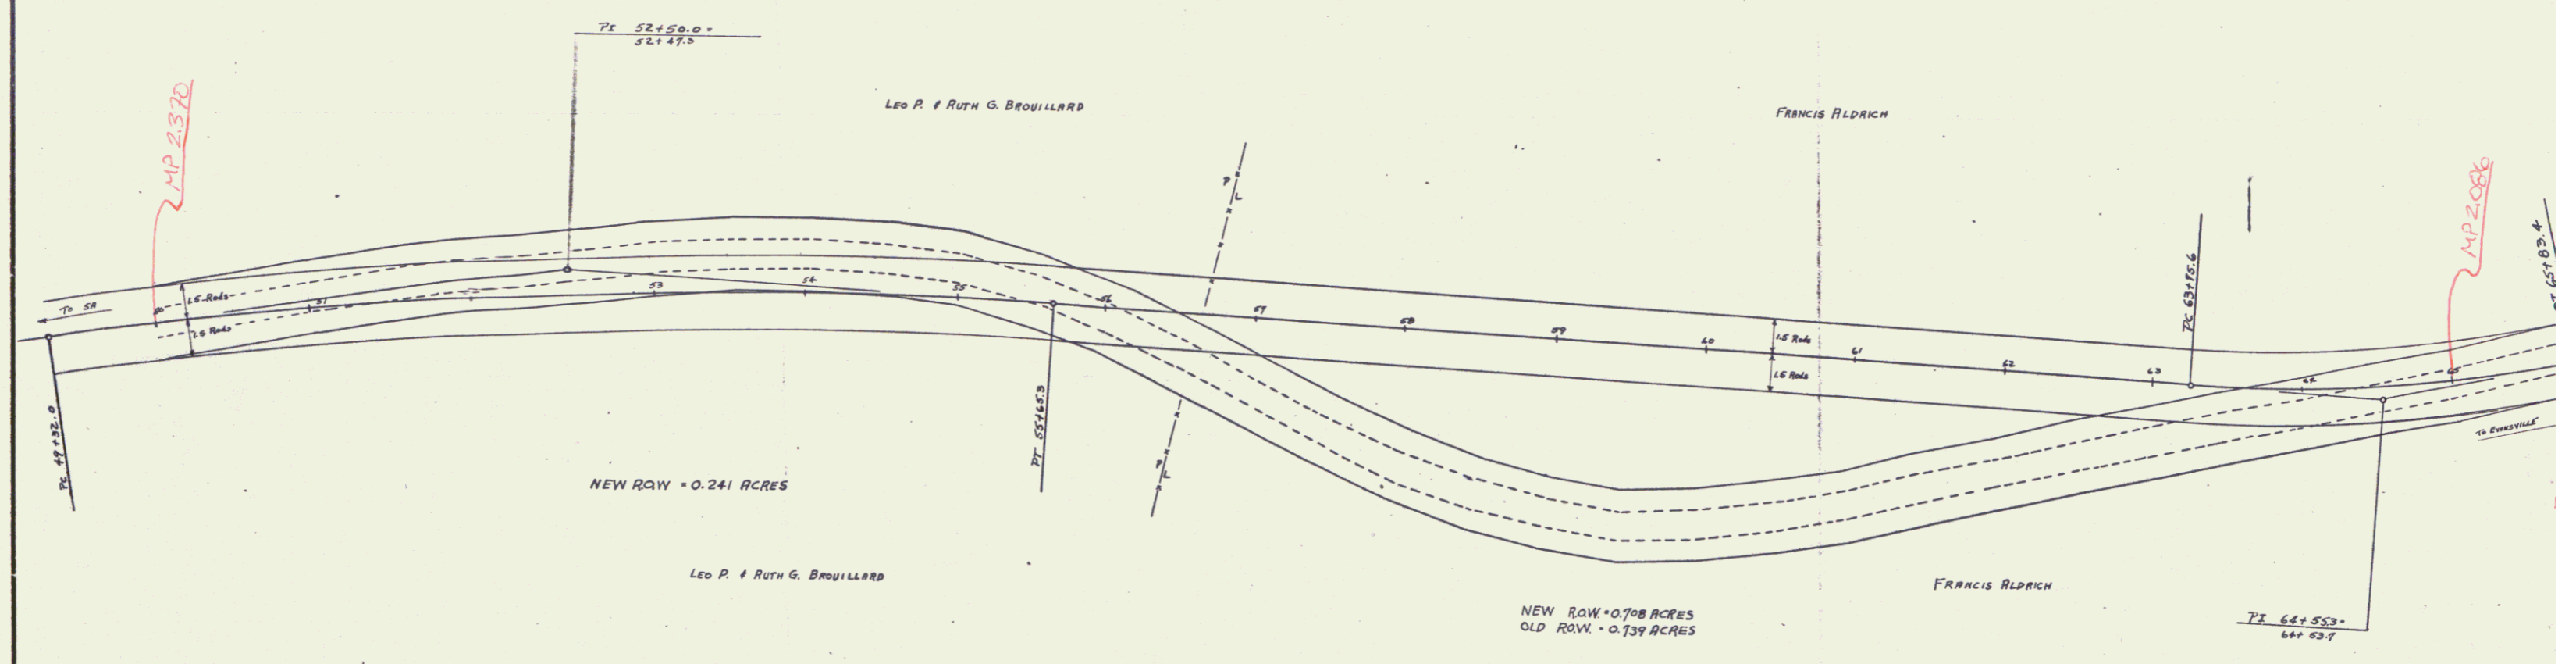


SHOWING LAND REQUIRED DUE TO CHANGE OF RIGHT OF WAY AT RELOCATION OF ROUTE 58 IN THE TOWN OF BROWNINGTON

RIGHT-OF-WAY DIVISION
TOWN FILE
PERPETUAL
Town of VT-58
(To Be Returned To R.O.W. Division)

STATE OF VERMONT
HIGHWAY DEPARTMENT
DISTRICT NO. 12 By: JAS
Scale: 1"=50' Feb 26, 1954

SHEET (1)

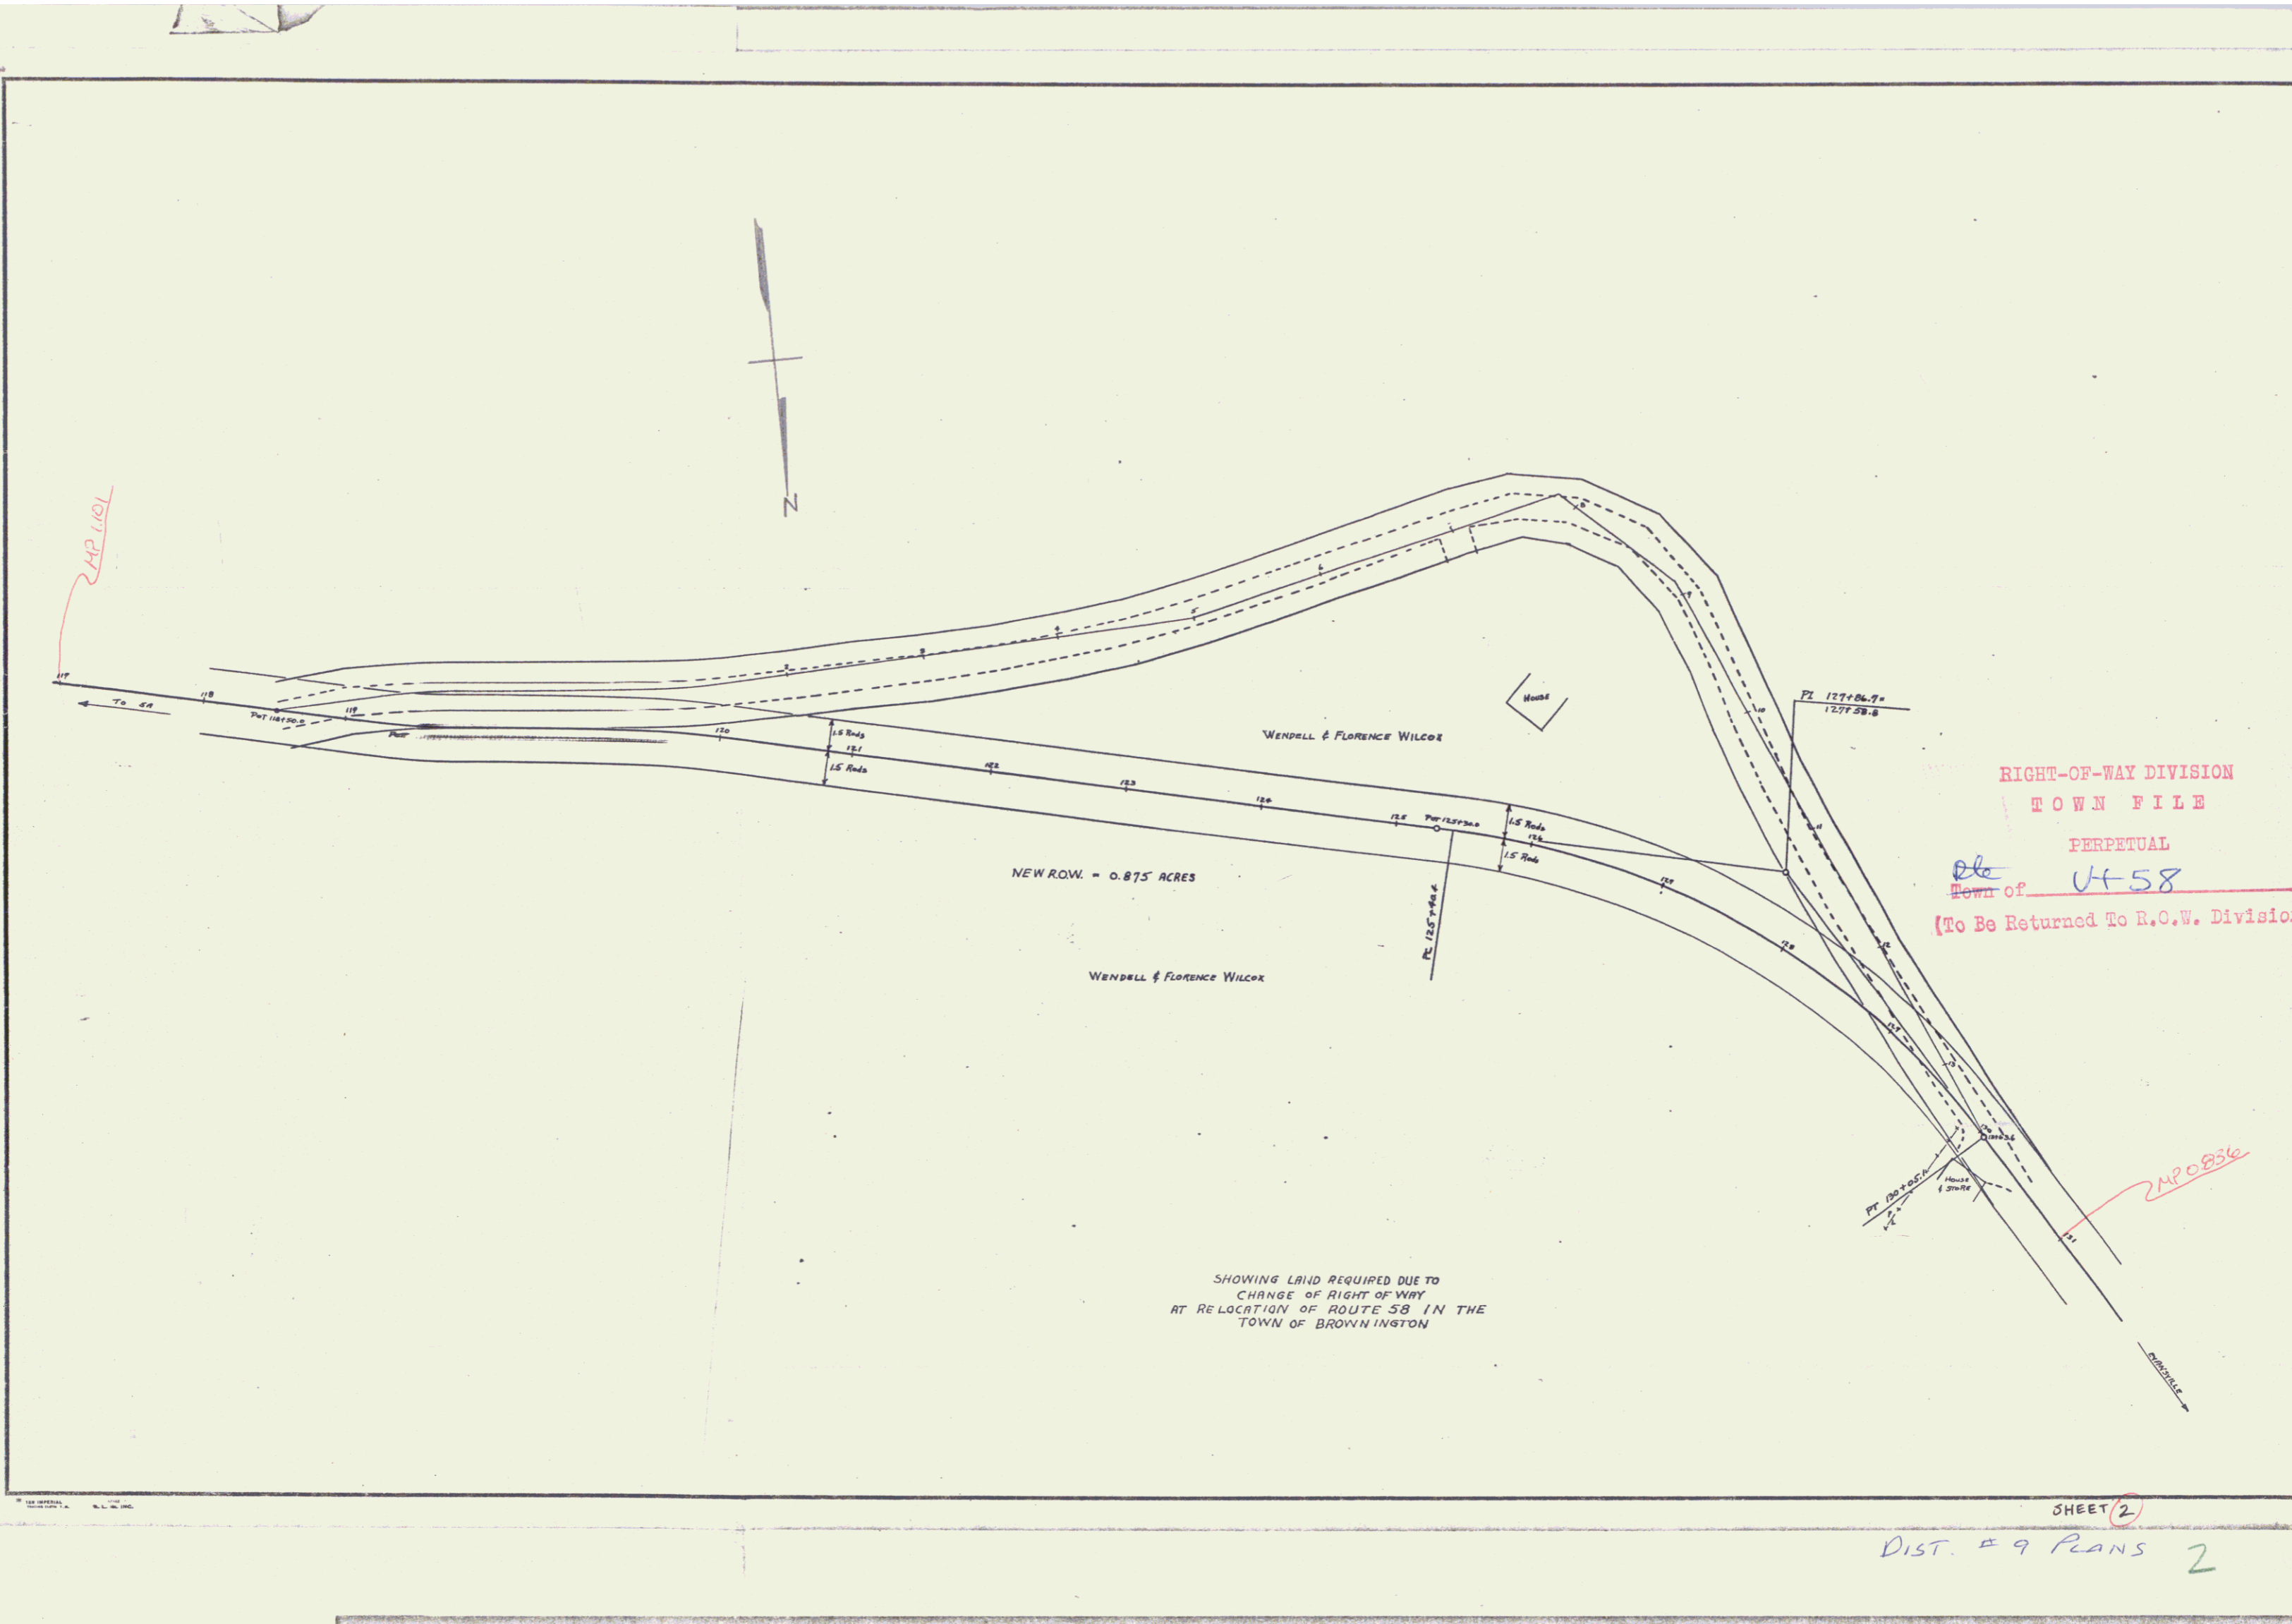

RIGHT-OF-WAY DIVISION
 TOWN FILE
 PERPETUAL
 Town of U-58
 (To Be Returned To R.O.W. Division)

SHOWING LAND REQUIRED DUE TO
 CHANGE OF RIGHT OF WAY
 AT RELOCATION OF ROUTE 58 IN THE
 TOWN OF BROWNINGTON

SHEET 2
 DIST. # 9 PLANS 2