

POOR ORIGINAL COPY

VERMONT FOREST HIGHWAY
PROJECT No. 74
Sheet No. 5 of 76

PLAN	DATE	BY
REVISIONS		
NO.	DESCRIPTION	
1	AS NOTED	
2	AS NOTED	
3	AS NOTED	
4	AS NOTED	
5	AS NOTED	
6	AS NOTED	
7	AS NOTED	
8	AS NOTED	
9	AS NOTED	
10	AS NOTED	

PROFILE	DATE	BY
REVISIONS		
NO.	DESCRIPTION	
1	AS NOTED	
2	AS NOTED	
3	AS NOTED	
4	AS NOTED	
5	AS NOTED	
6	AS NOTED	
7	AS NOTED	
8	AS NOTED	
9	AS NOTED	
10	AS NOTED	

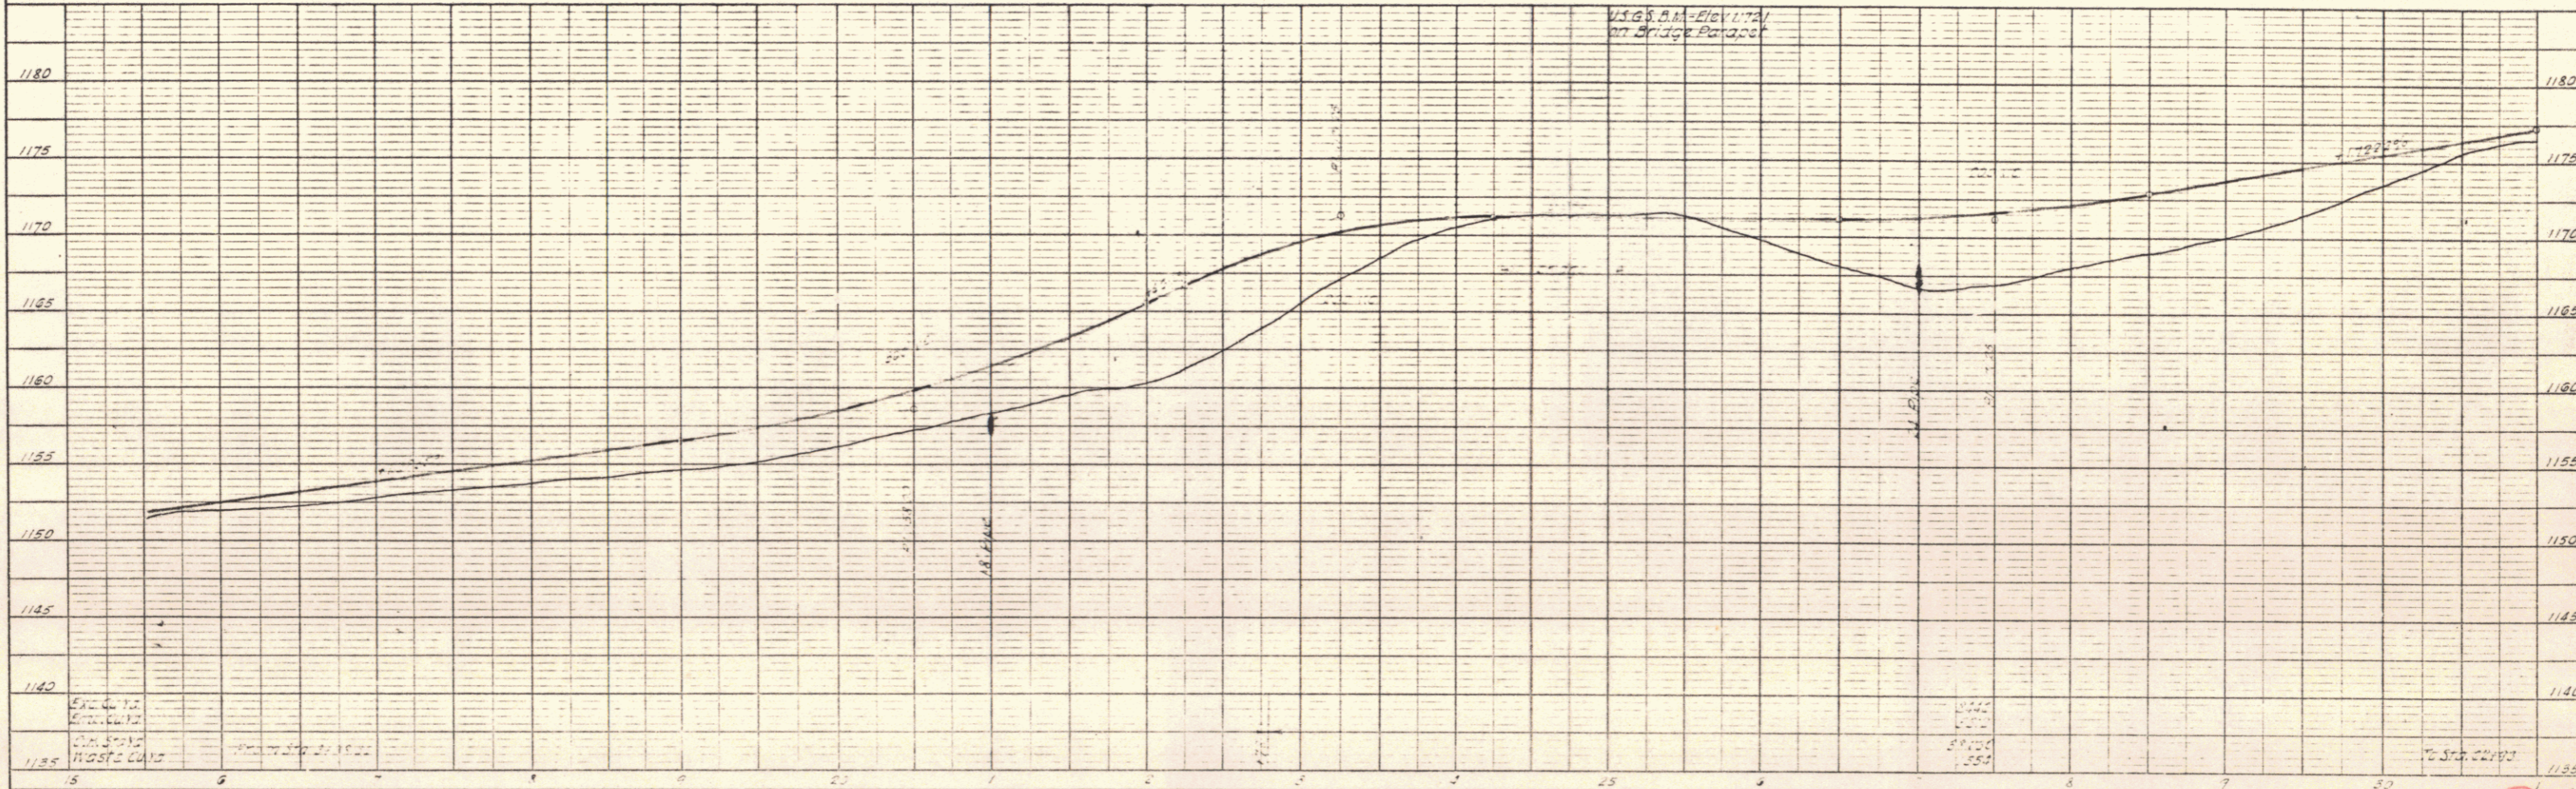
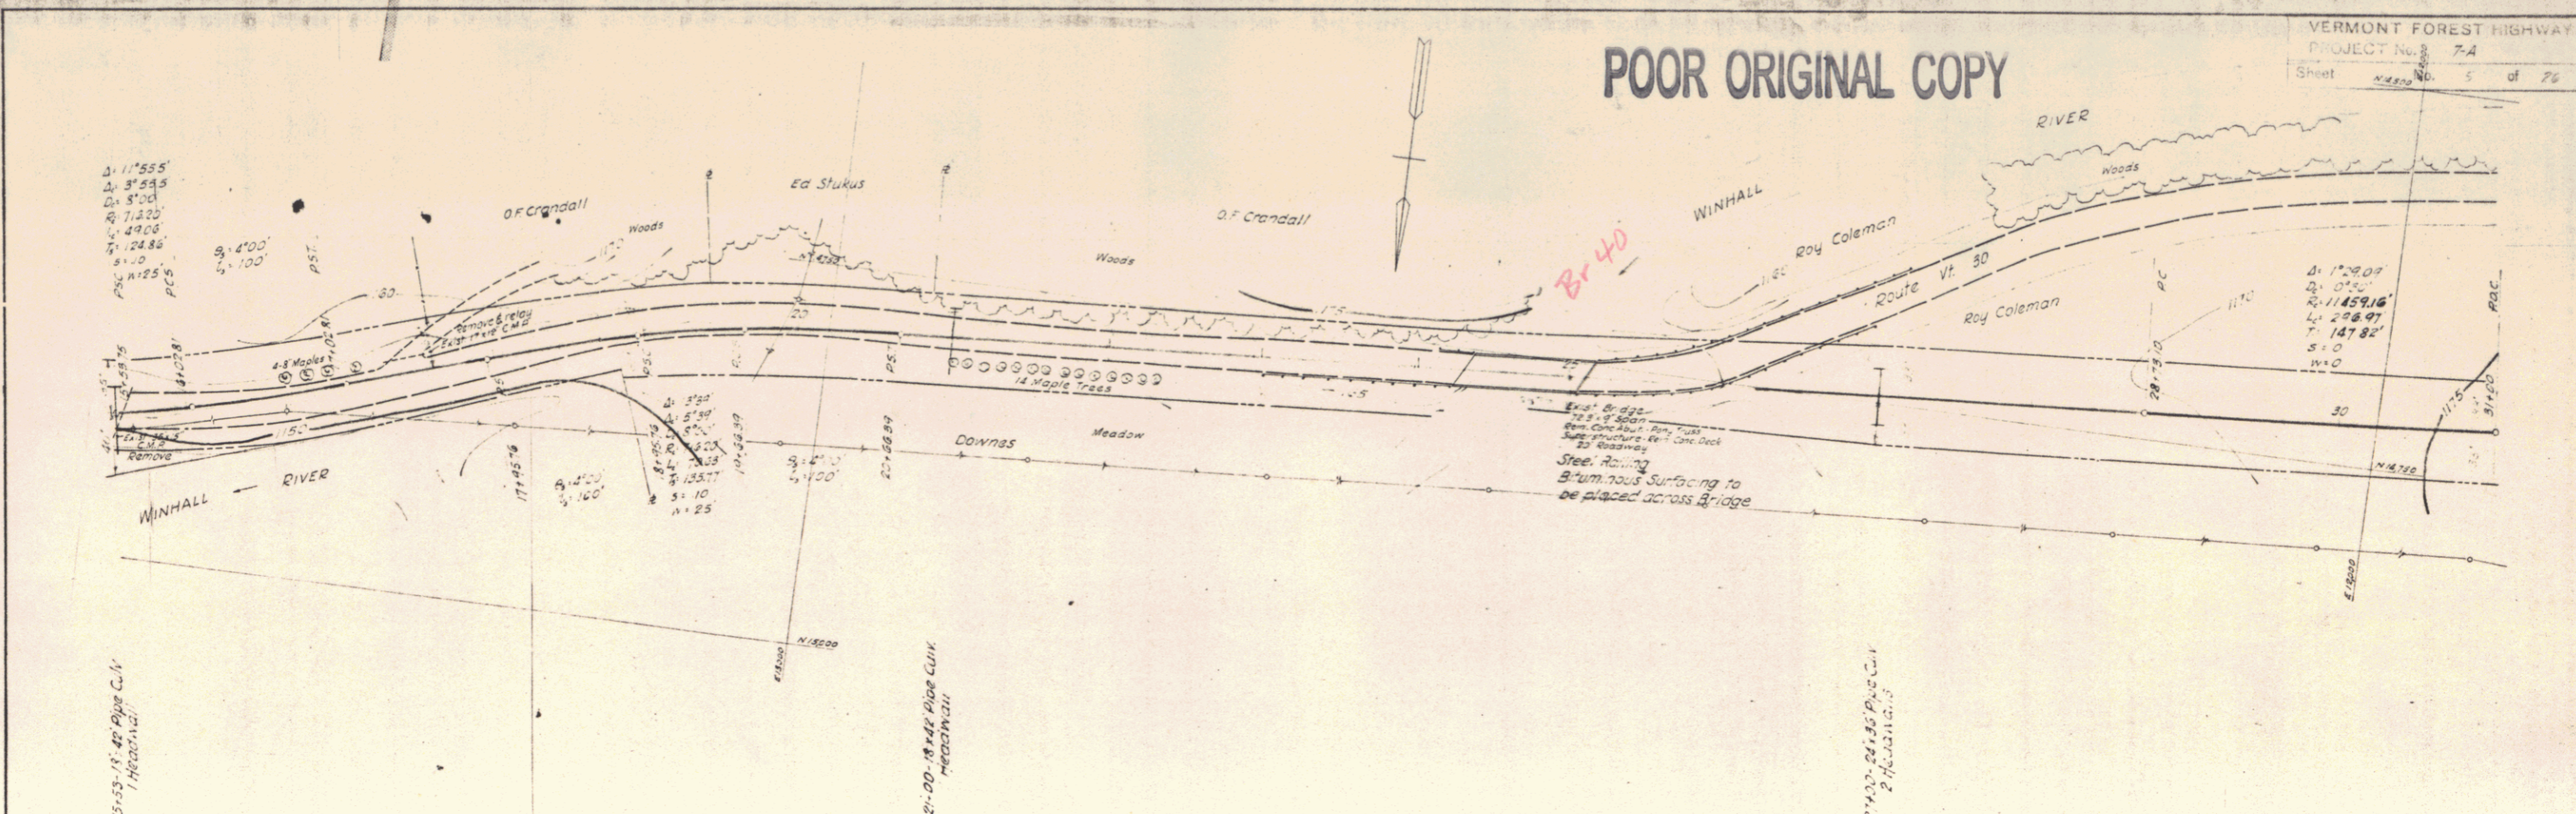


PLATE 1 - PLAN & PROFILE - P.O. & C. STANBROOK
KEUTEL & SULLIVAN CO., INC., PORTLAND, ME.

5

14