


Parcel	Kind of Instrument	Date of Instrument	Grantor	Grantee	Recorded	Remarks
ABCD	Q.C.D.	5-13-36	Frank J. Rue	St. of Wt.	30	5-15-36
A'	Q.C.D.	5-13-36	Wm. Parson Est.	"	30	5-15-36
A''	Q.C.D.	5-13-36	Wm. Annie Allen	"	30	5-15-36

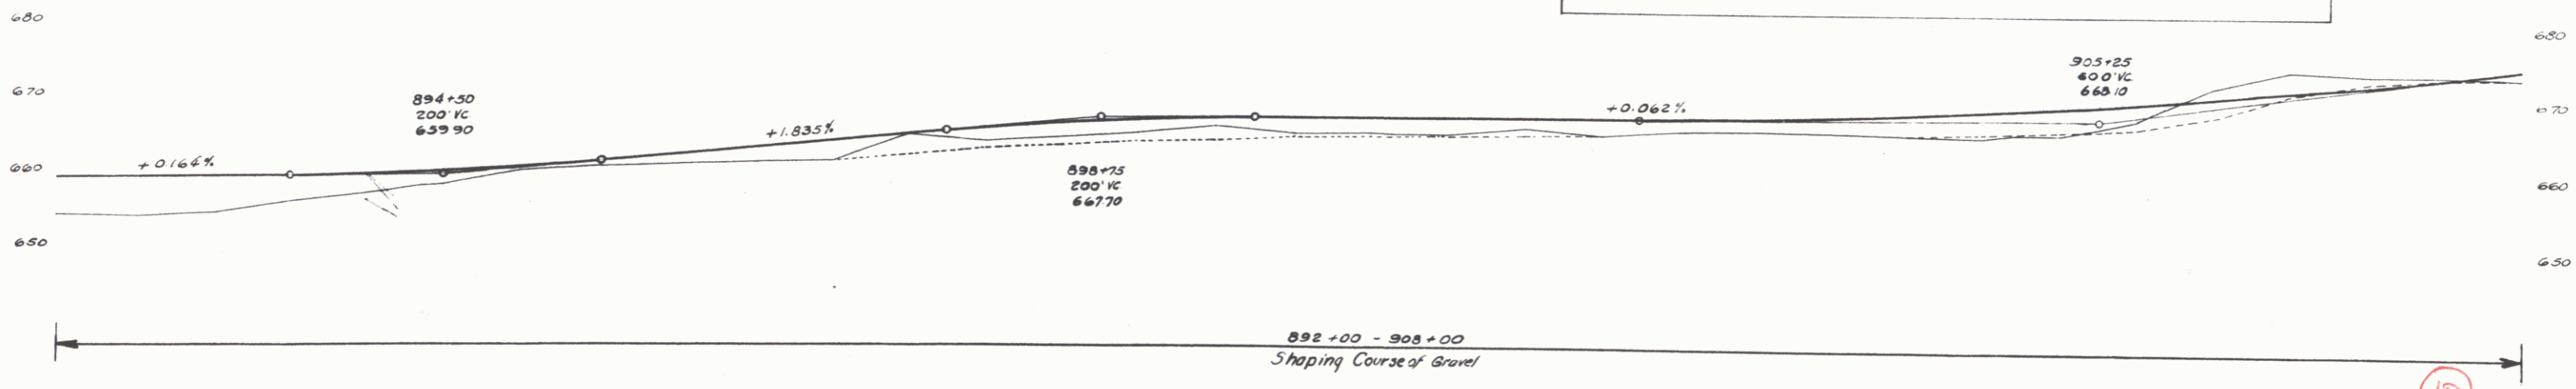

Station	Elevation
892+00	659.90
892+10	659.90
892+20	659.90
10

7