


1. Name of Project  
 2. Name of Engineer  
 3. Name of Client  
 4. Date of Issue  
 5. Scale  
 6. Drawing No.

Shropshire  
 Lamson

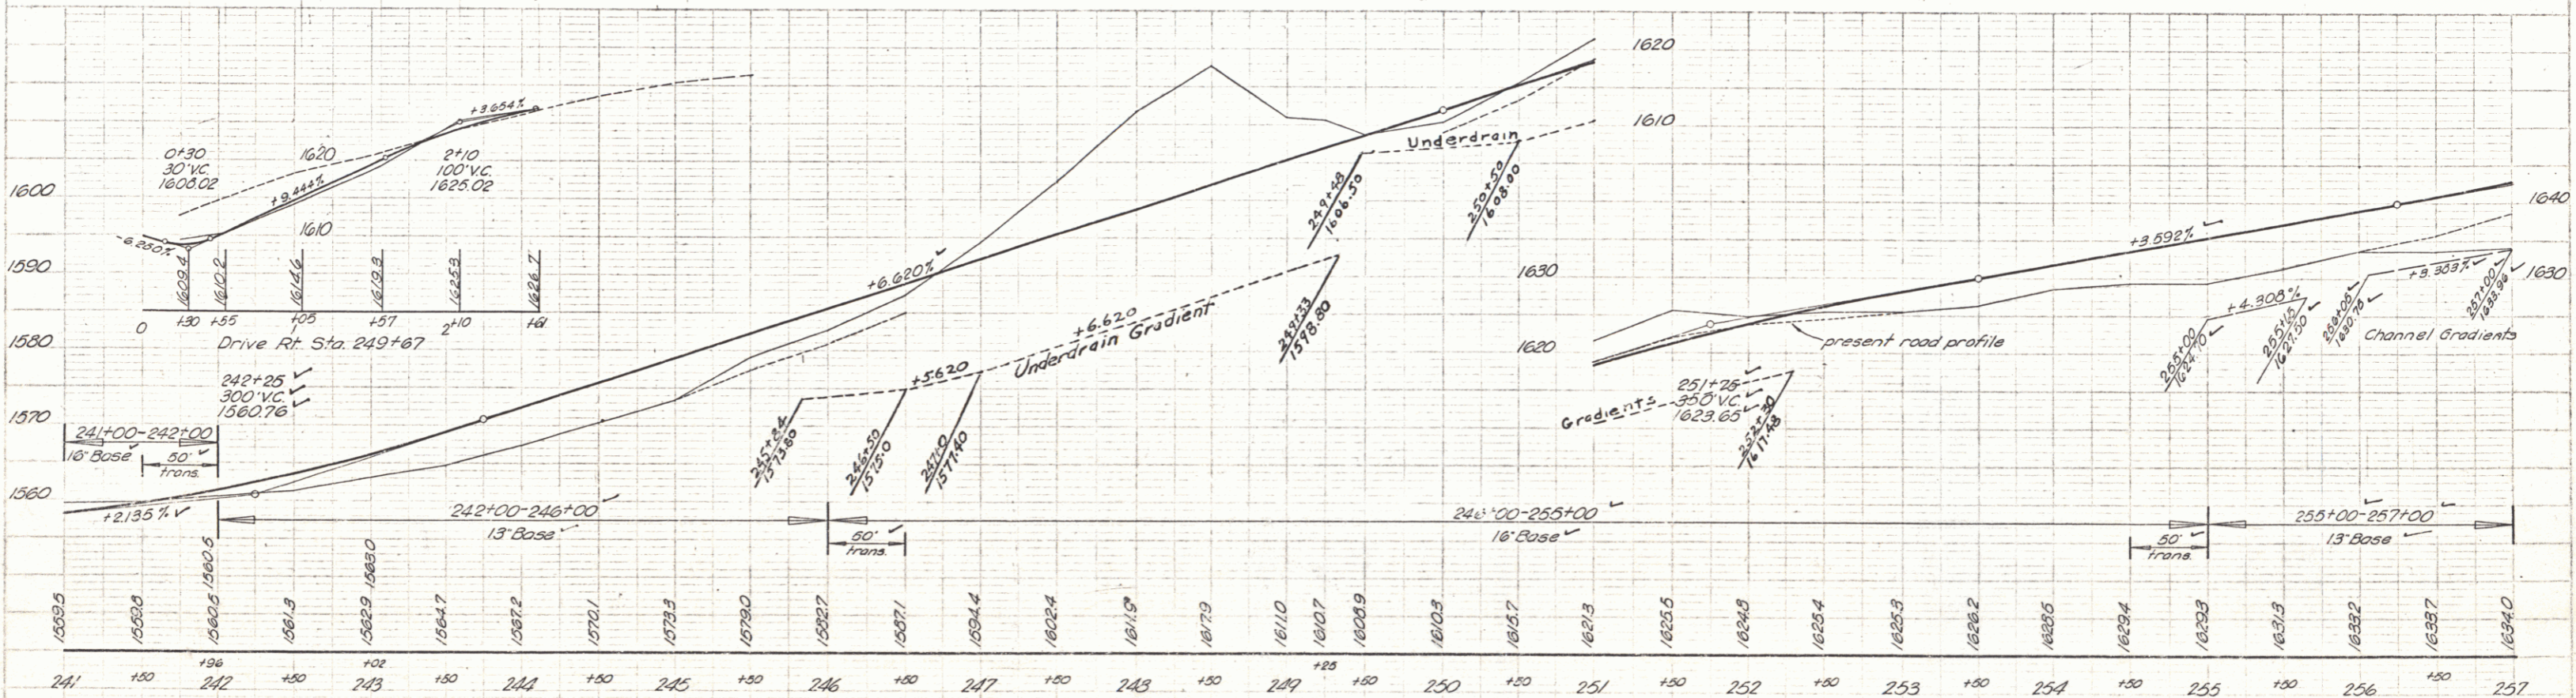

B.M. #17 S1R 18" Maple Sta 248+59 174' Ht. El. = 1604.40  
 B.M. #18 S1R 30" Maple Sta 251+22 54' Ht. El. = 1621.52

WINHALL  
 Project No. 23(1)  
 Sheet 15 of 20