


DRILLING AND EXISTING OF SOLID ROCK SUBGRADE LT 73+00-82+10
 CONSTRUCT TURNOUT LT 70+20-82+75
 CONSTRUCT DRIVE LT 70+50-83+93
 BITUMINOUS GUTTER LT 77+25-81+83
 DEMOLITION AND DISPOSAL OF BUILDING LT 77+75 (1+1), 77+80 (1+2), 84+99 (1+3)
 GRADING LT 79+00-80+50
 THREE CABLE GUARD RAIL WITH STEEL POTS LT 81+84-82+18, 79+00-82+60
 UNCLASSIFIED CHANNEL EXCAVATION LT 73+00-78+75
 STONE FILL HEAVY TYPE LT 73+00-82+75
 REMOVAL AND DISPOSAL OF PRESENT GUARD RAIL LT 76+29-77+80, 77+80-82+76, 81+83-82+83
 12' BLANKET OF GRAVEL BACKFILL LT 73+00-82+75

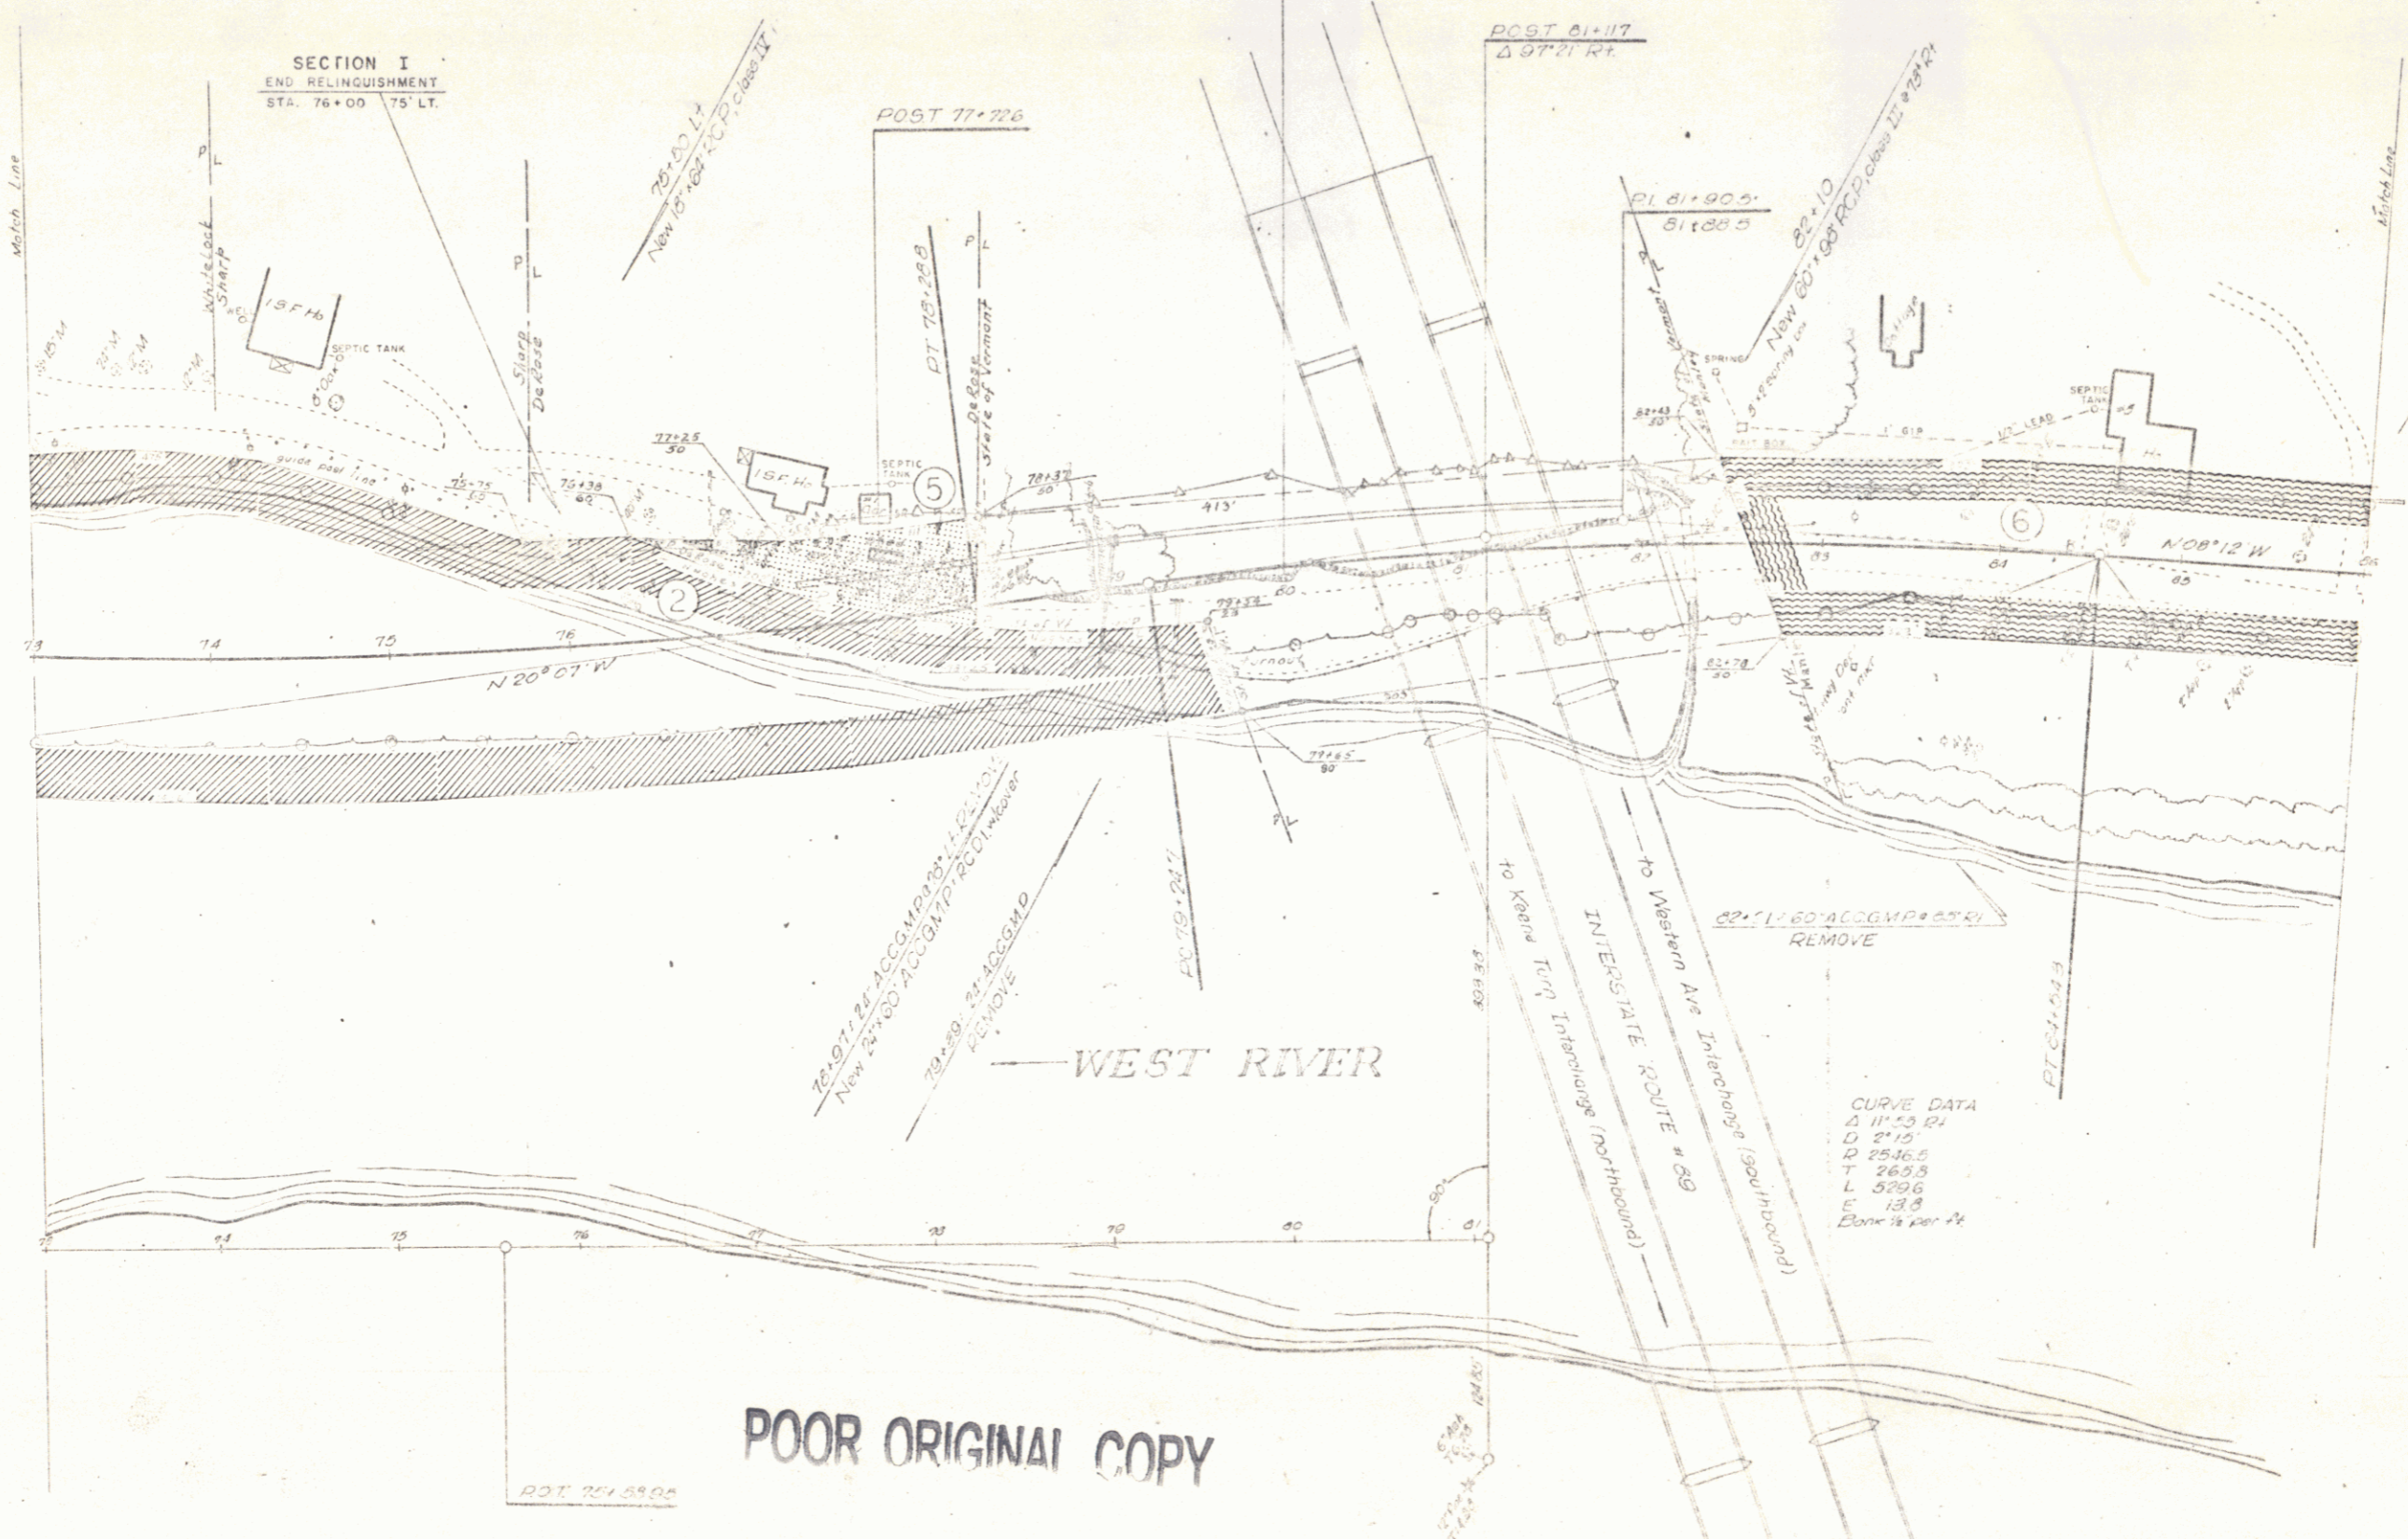

BRATTLEBORO - DUMMERS TON
 Project S-118 (1111)
 Sheet 40 of 15 Sheets