

PROPOSED

LAND TO BE QUIT CLAIMED FROM STATE OF VERMONT TO SYLVIO L. & MARY M. FORRETT

MP 0178

LAND FORMERLY TRANSFERRED FROM AOT TO VERMONT FISH & GAME BY EXEC. ORDER 6/14/74 AND RECORDED IN BK 43/279

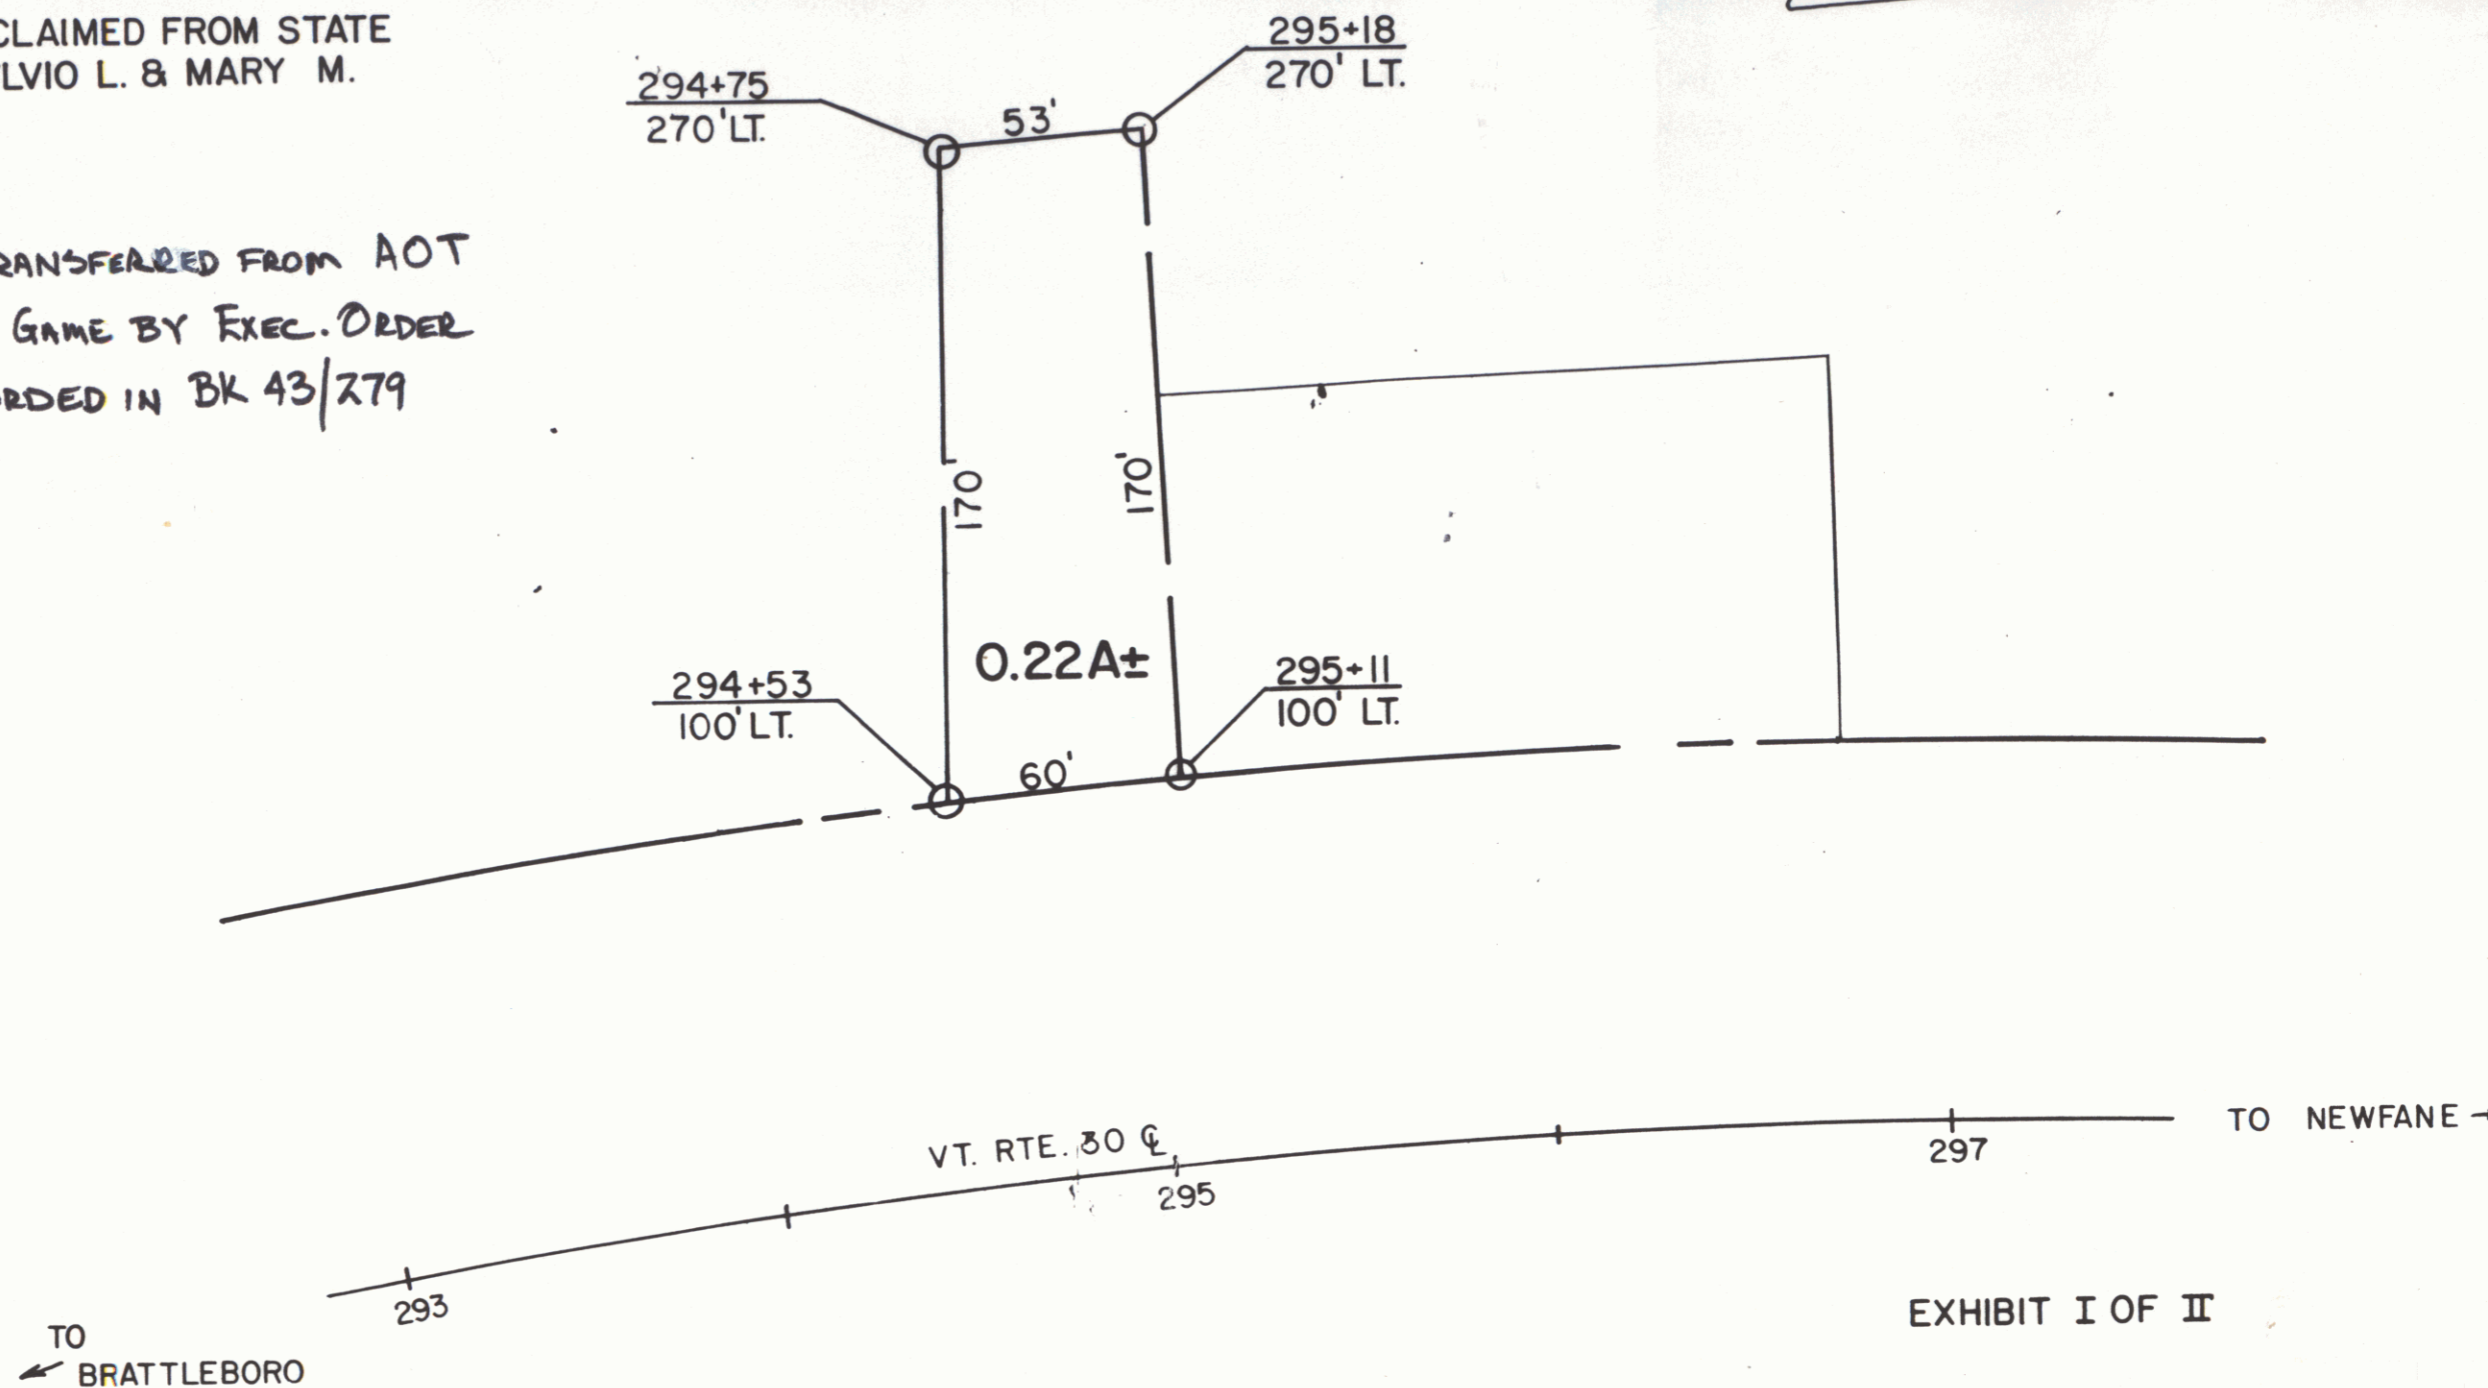


EXHIBIT I OF II

REF. SHEET NO. 28

STATE OF VERMONT  
AGENCY OF TRANSPORTATION

SHEET 18A

TOWN OF DUMMERSTON

PROJECT DUMMERSTON S0119(2)

4

APPROX SCALE 1" = 50' DATE 10/28/81 DRAWN BY FJM

