

**WOOD GUARD RAIL REQUIRED**

CULVERT STATION	LEFT	RIGHT
14+22	24	24
17+72	24	—

**CABLE GUARD RAIL REQUIRED**


STATION TO STATION	LEFT	RIGHT
11+20 - 13+36	—	216'
15+84 - 18+88	—	304'

**REIN. CONC. PIPE CULVERTS REQUIRED**

STATION	DIAM.	LENGTH	CONC. A	STEEL
14+22	18"	30'	30 layers	33"
17+72	15"	30'	15 layers	15"

**REIN. CONC. PIPE CULVERTS REQ'D RR**

STATION	DIAM.	LENGTH	CONC. A	STEEL
13+78	15"	16'	2.5 layers	33"
17+15	15"	16'	1.3 layers	16"

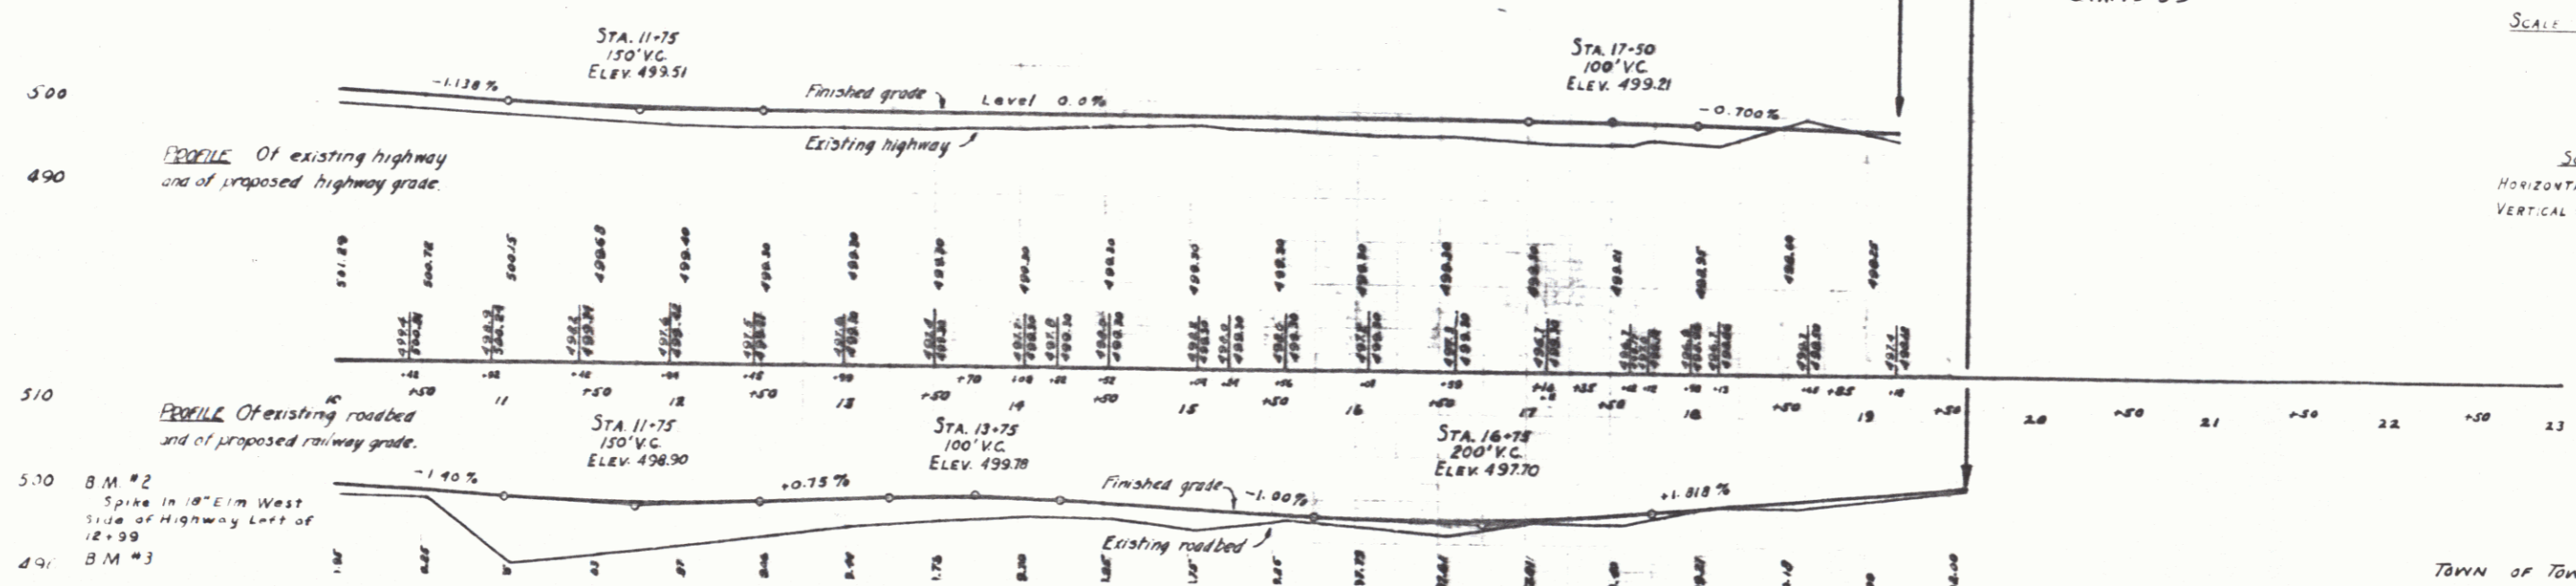

**LEGEND**

--- Right of Way Limits of Present Railroad

--- Right of Way Limits of Existing Highway

SCALE 1 INCH = 50 FEET

**SCALES**

HORIZONTAL 1 INCH = 50 FEET

VERTICAL 1 INCH = 10 FEET

SHEET 2 OF 14

TOWN OF TOWNSEND VERMONT