



FED. ROAD DIST. NO.	STATE	SECTION	FISCAL YEAR	SHEET NO.	TOTAL SHEETS
1	IL	252	204	6	33

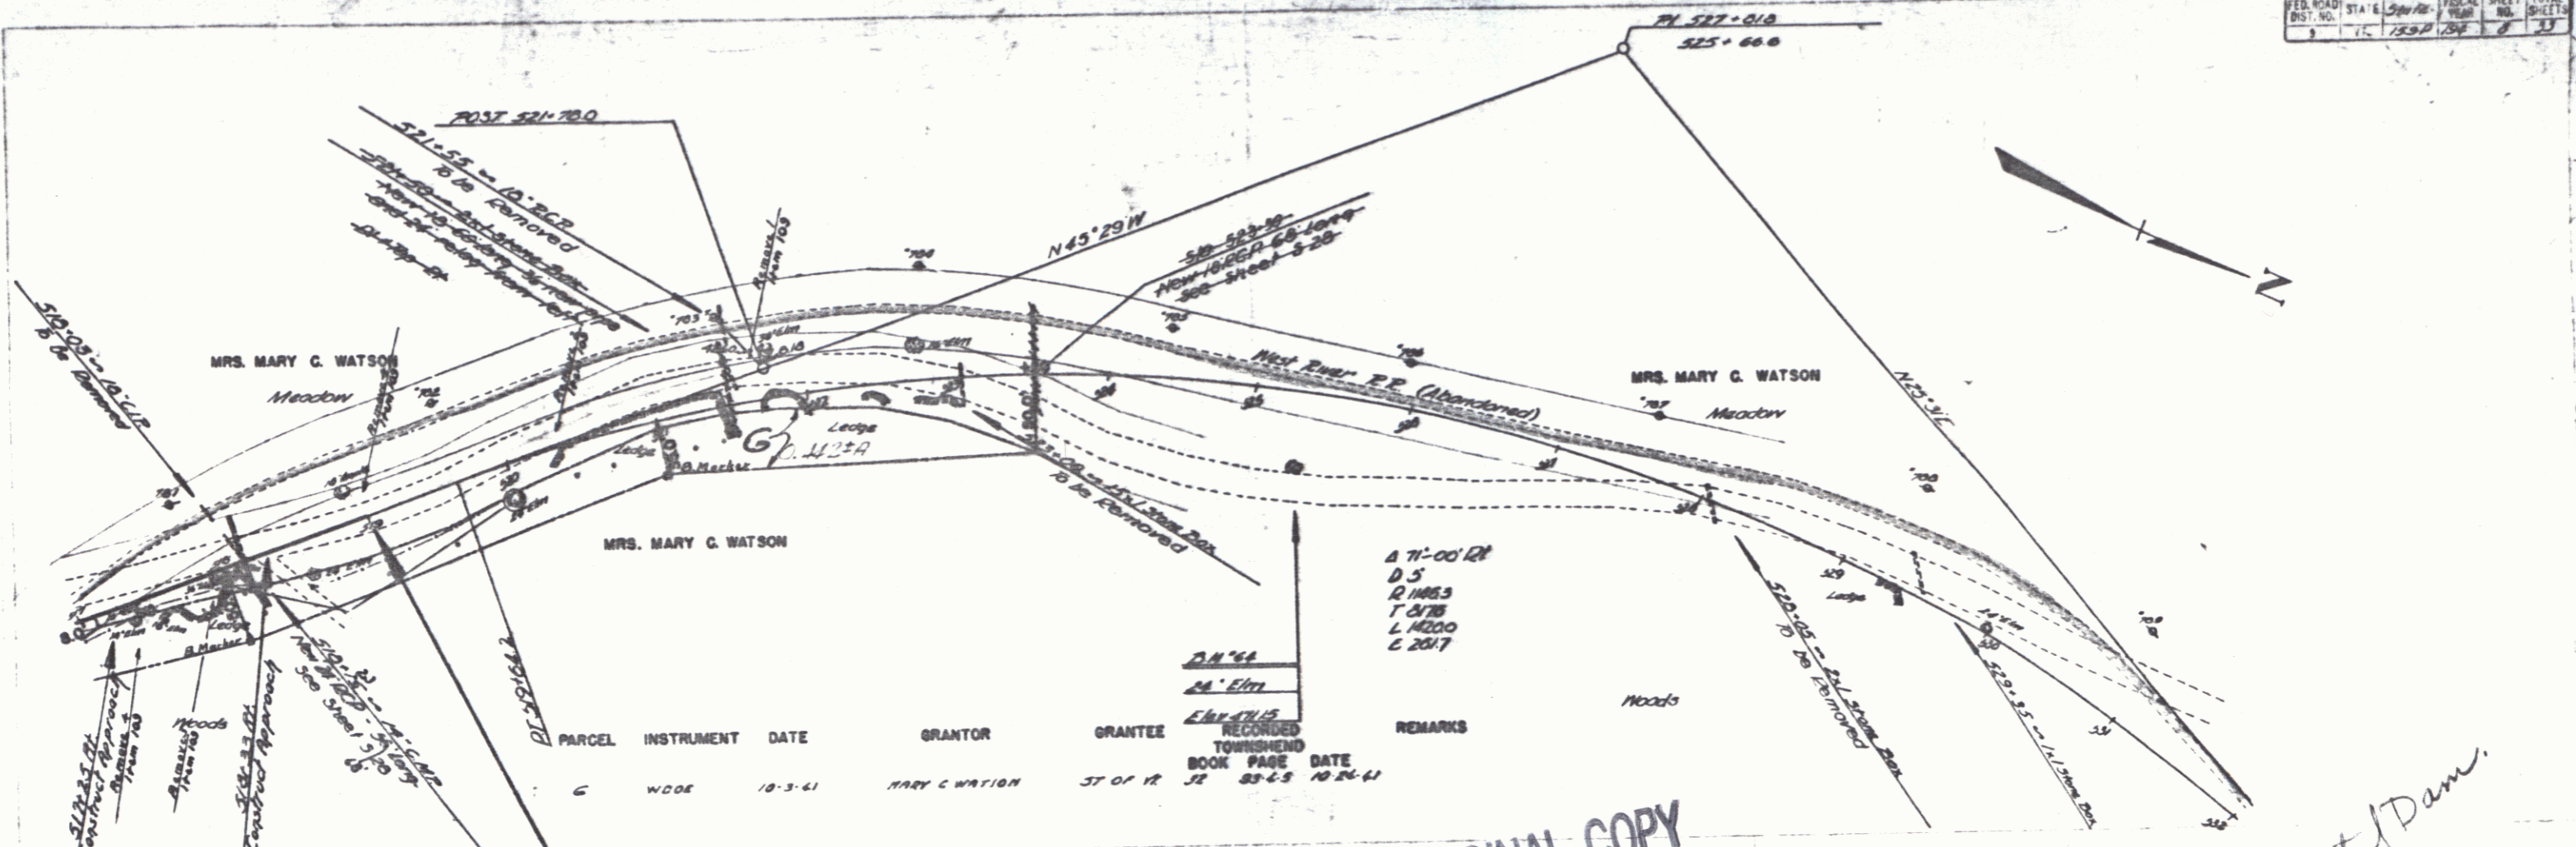

PARCEL	INSTRUMENT	DATE	GRANTOR	GRANTEE	RECORDED TOWNSHIP	BOOK	PAGE	DATE	REMARKS
C	WDE	10-3-41	MARY G. WATSON	ST OF R	32	83-4-5	10-24-41		

POOR ORIGINAL COPY

Used Flood Control Dam.

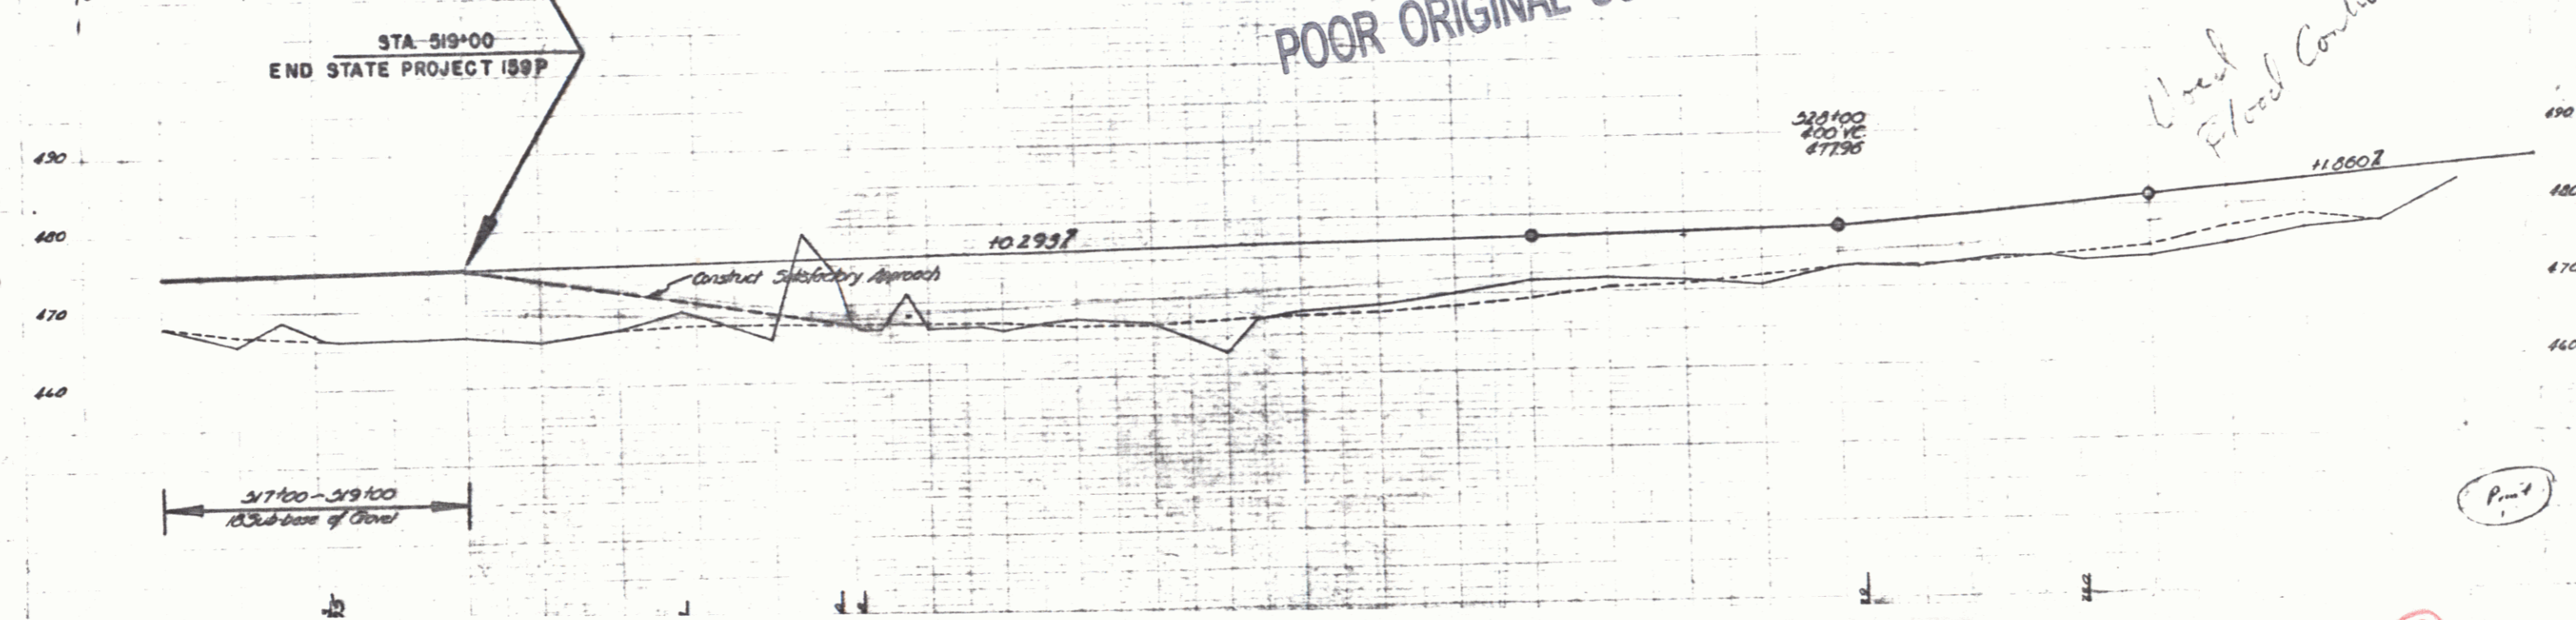

Print

6