


Construct Parking Area
Sta. 161 + 50 RL to Sta. 165 + 50 RL
See Cross Sections for Details

CURVE DATA
A = 11' 50" 44' LI
D = 8' 30" 00"
E = 104836
F = 19385
L = 57133
E = 1043
Bank 3/4 Per Fl

CURVE DATA
D = 87' 03" 39" RI
D = 13' 30" 00"
E = 169728
F = 169725
L = 263031
E = 77097
Bank 3/4 Per Fl

POOR ORIGINAL COPY

PLAN
SCALE: 1" = 50'

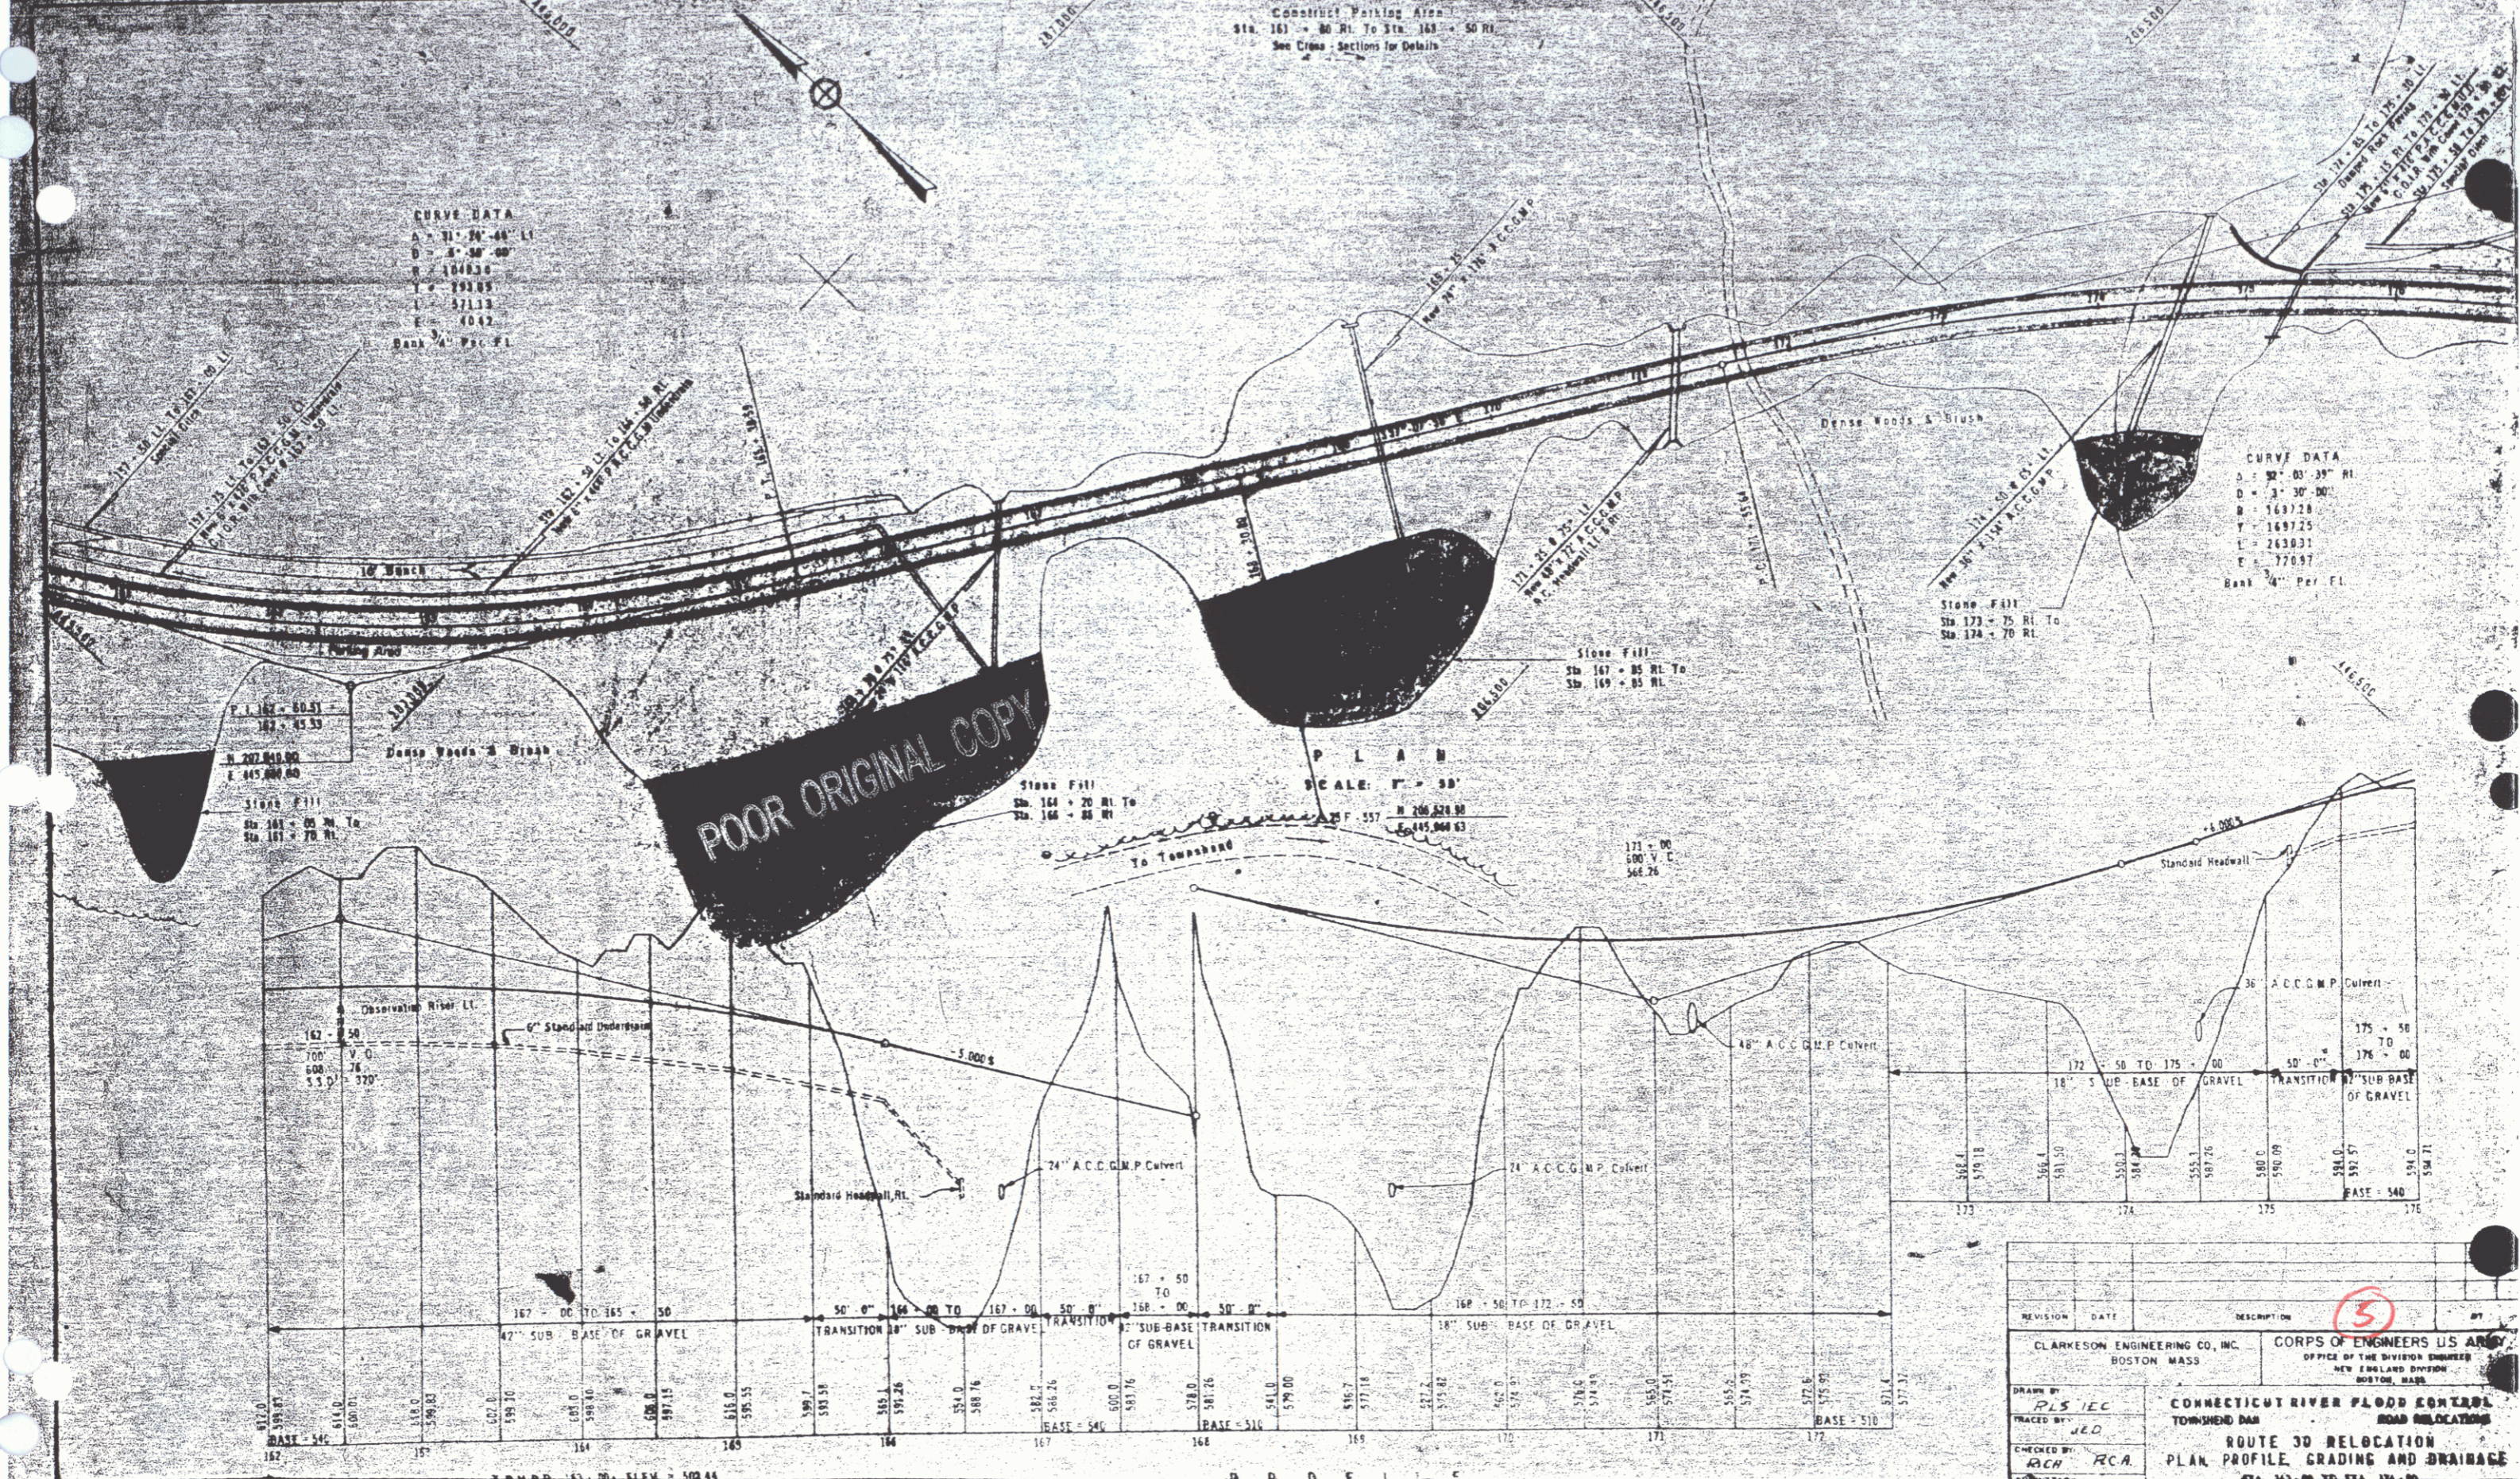

REVISION	DATE	DESCRIPTION

CLARKSON ENGINEERING CO., INC. BOSTON MASS. CORPS OF ENGINEERS U.S. ARMY OFFICE OF THE DIVISION ENGINEER NEW HAVEN DIVISION BOSTON MASS.

DRAWN BY: DIS/IEC
 TRACED BY: JLD
 CHECKED BY: RCA

CONNECTICUT RIVER FLOOD CONTROL TOWNSEND DAM ROAD RELOCATION ROUTE 30 RELOCATION PLAN, PROFILE, GRADING AND DRAINAGE