


CONSTRUCT DRIVES	
550+74	LT
550+91	DT
551+06	LT
551+21	LT
551+36	DT
550+52	LT
550+77	LT & DT
551+92	DT
550+90	LT

154(C) 1947 20, 135

ST	LT
552+24	550+63
553+23	550+65
561+05	550+90
561+14	561+30
563+90	561+60
	562+24

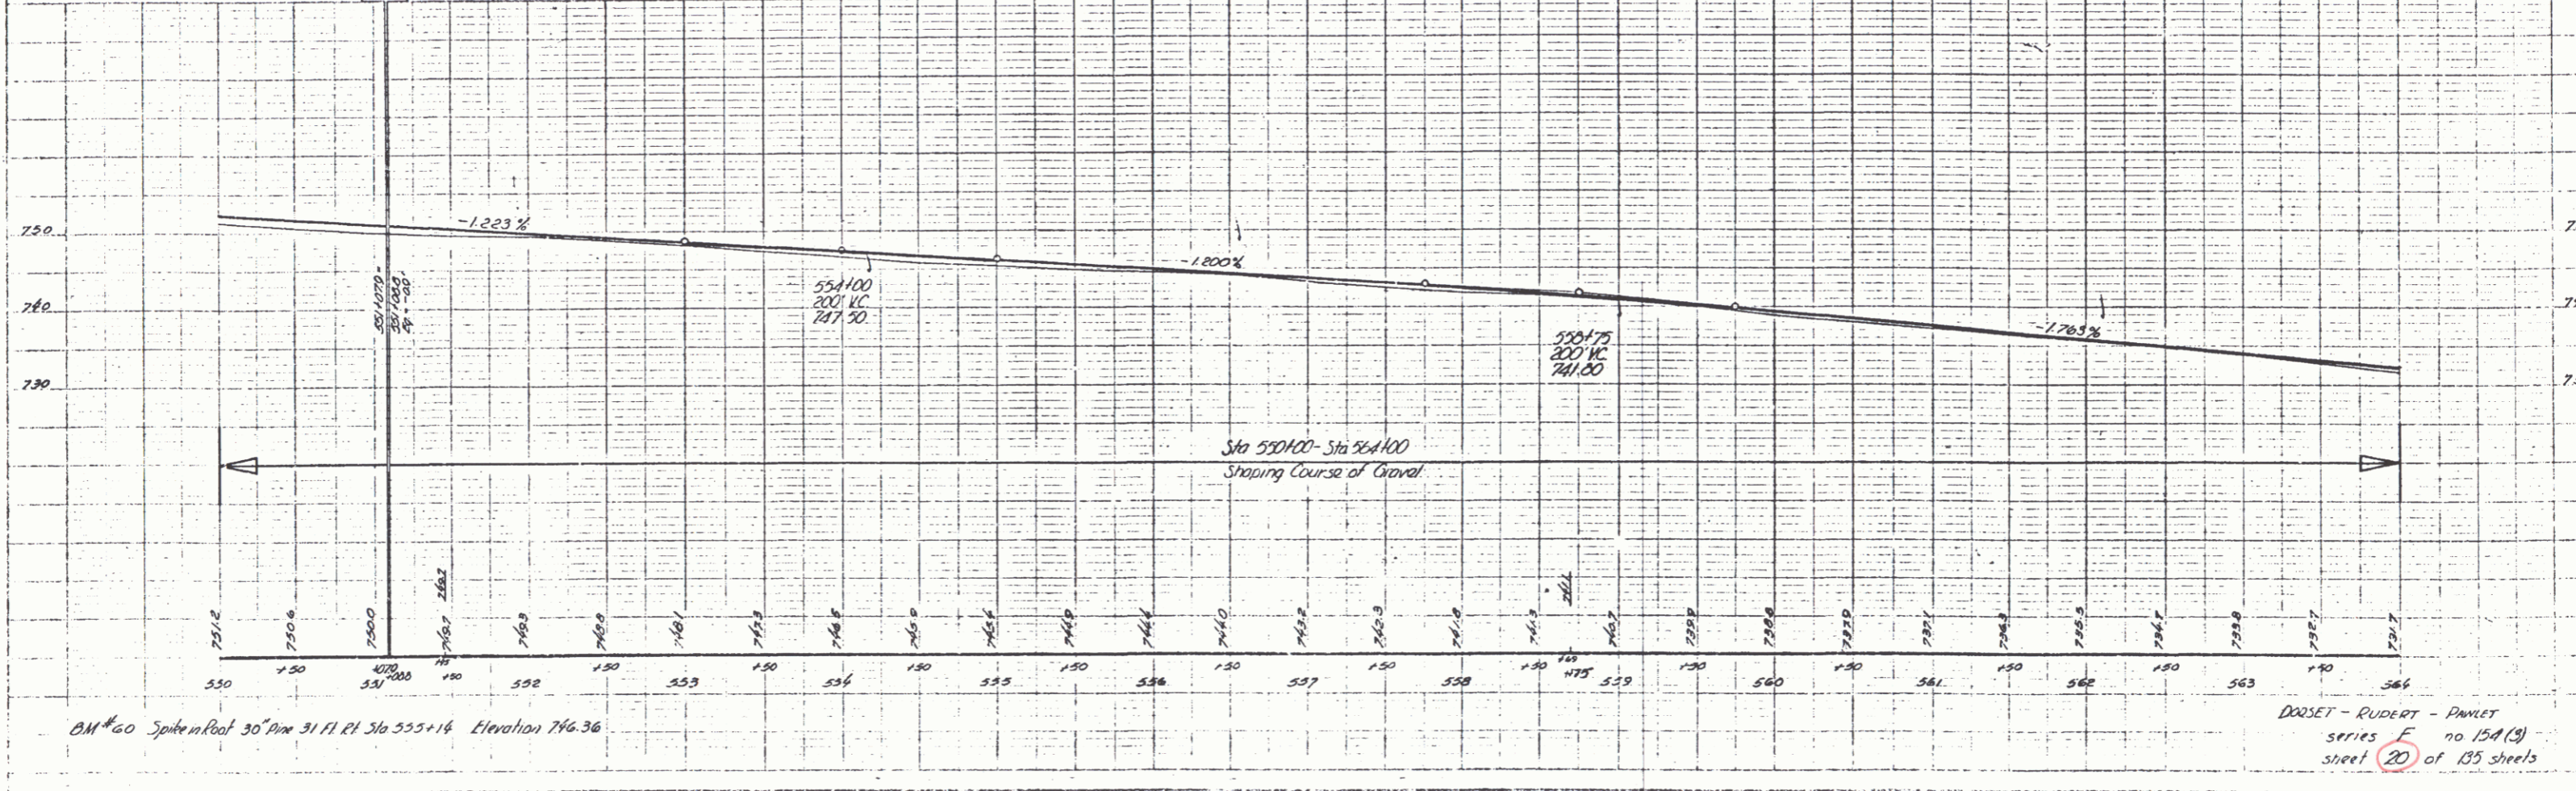

BM #60 Spike in Roof 30' from 31.11 ft Sta 555+14 Elevation 746.36

DOZSET - RUDERT - PANNET  
SERIES E no. 154 (2)  
sheet 20 of 135 sheets