


194(B) 1947 26 135


CONSTRUCT DOWNS	
ST	RT
640+23	644+40
650+20	646+00
652+00	652+00
659+40	654+00
655+50	655+40

5:17
 5:17
 3:17

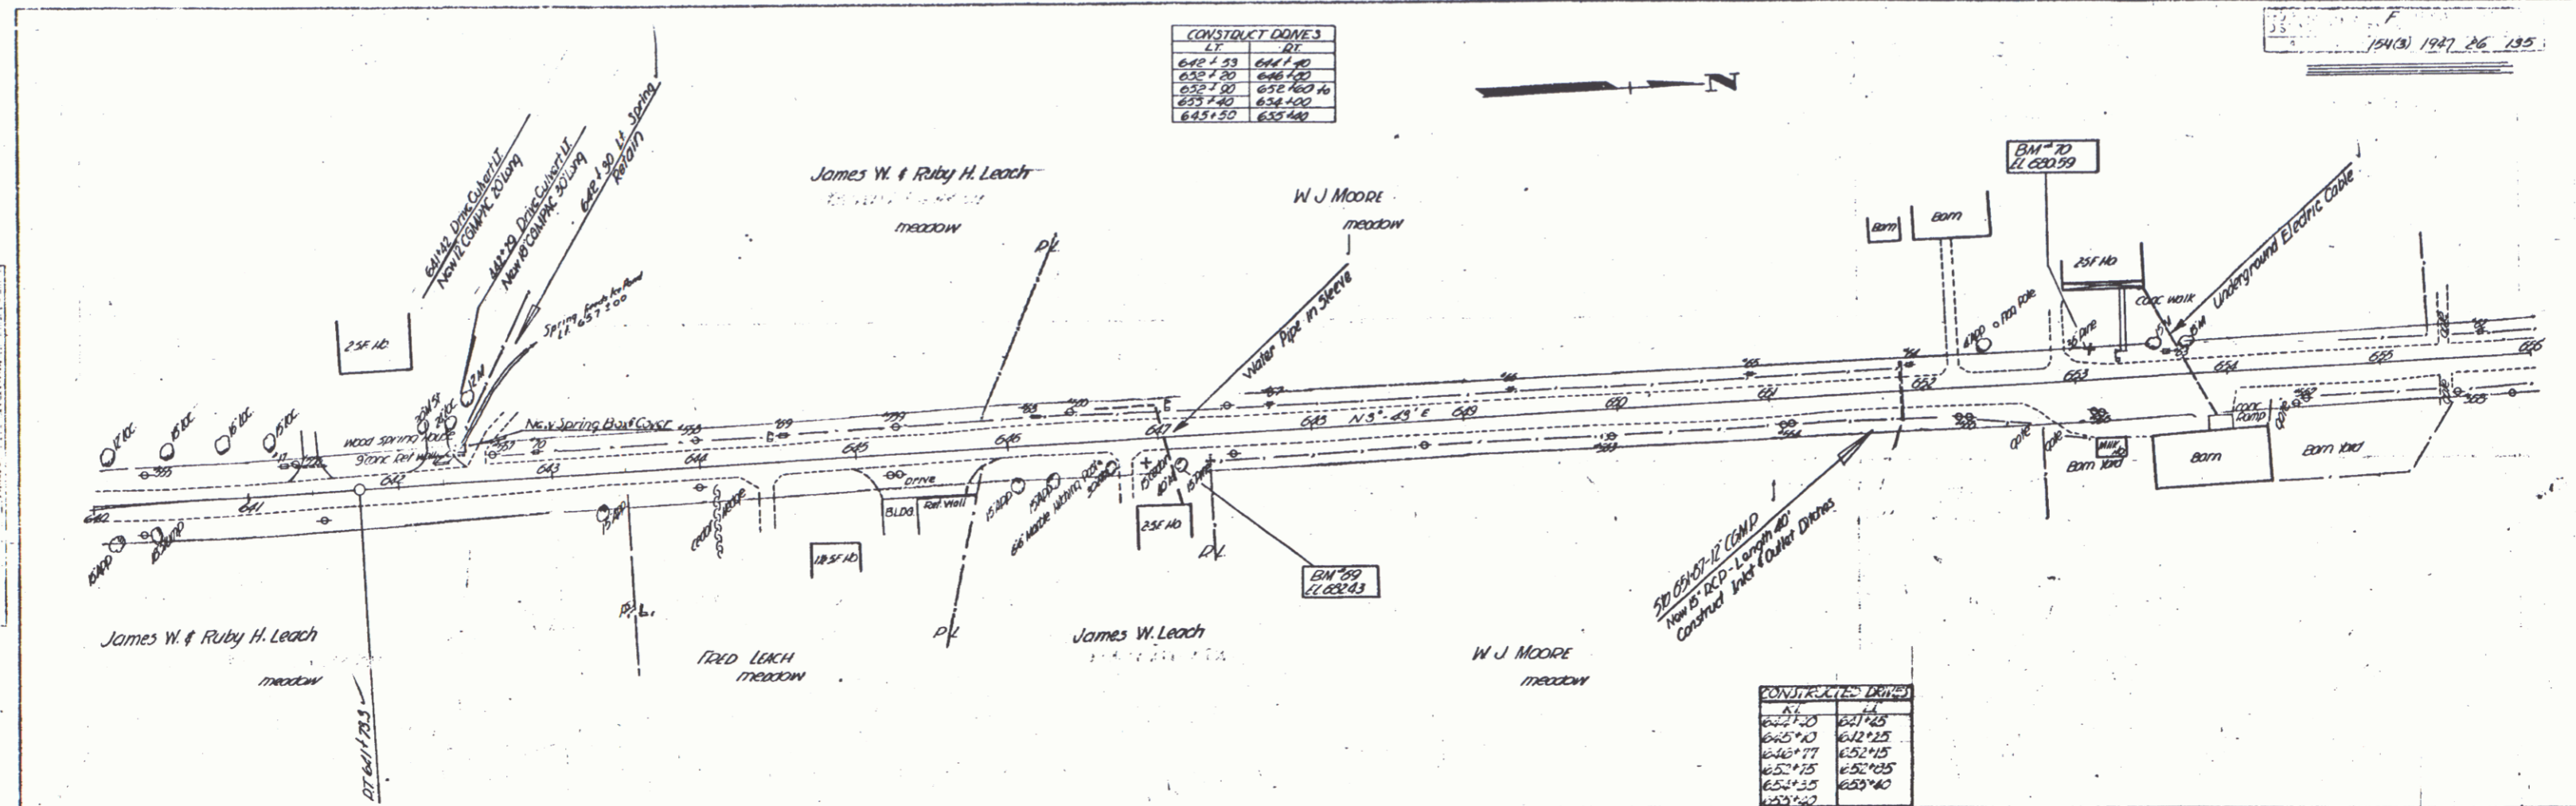

CONSTRUCT DOWNS	
ST	RT
640+25	642+25
645+00	642+25
650+00	652+25
655+25	652+25
655+35	653+40
659+20	

5:17
 5:17
 3:17

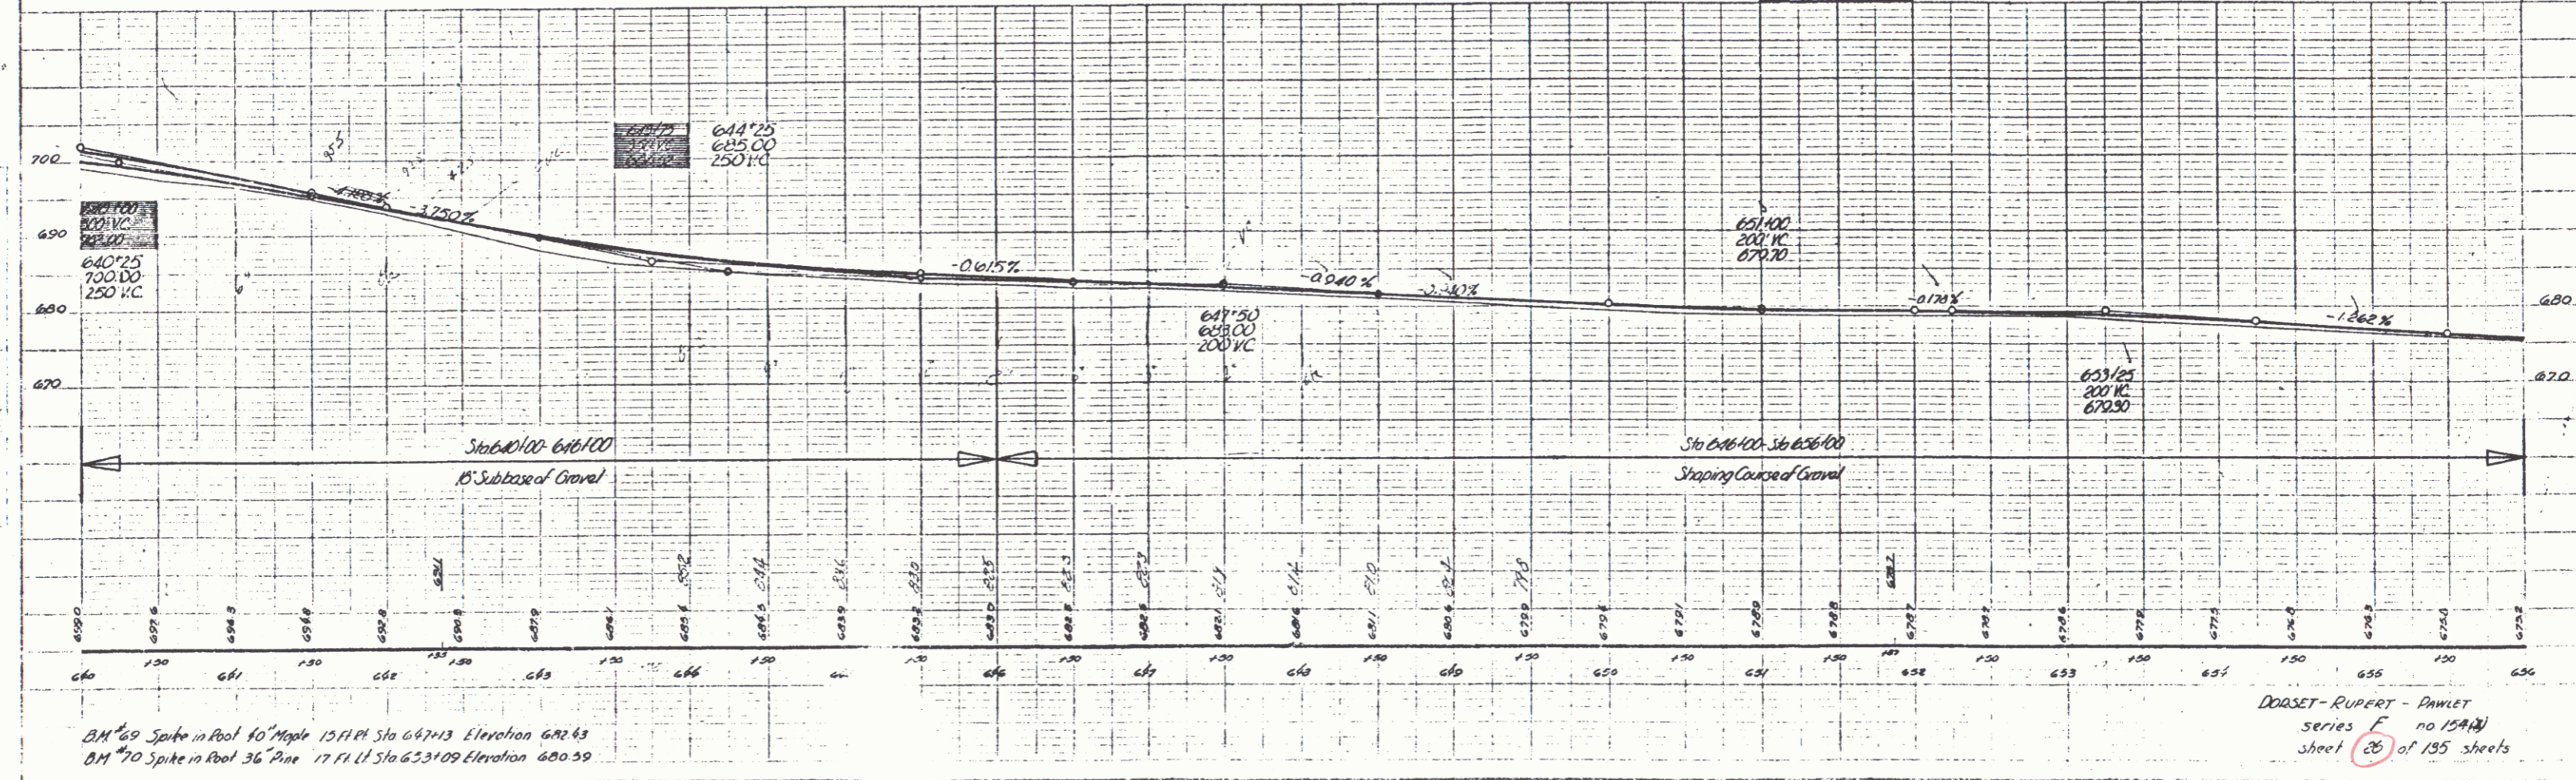

BM 69 Spike in Post 40 Maple 1571 ft Sta 647+13 Elevation 692.63
 BM 70 Spike in Post 36 Pine 1771 ft Sta 653+09 Elevation 680.59

DOASSET-RUPERT - DWLET
 series F no 154(B)
 sheet 26 of 135 sheets