


Scale: 1" = 40'
 Date: 10/1/47
 Project: R. 1547

LIST OF SHEETS FOR 7.5' R.C.B.
 Sheet 65 of 135 Details of 7.5' R.C.Box
 Sheet 44 of 135 30'-21' Details of Cable Rail Post

LIST OF QUANTITIES FOR 7.5' R.C.B.
 Structure Excavation 85 C.Y.
 Channel Excavation 20 C.Y.
 Concrete Class A 59 C.Y.
 Reinforcing Steel 7030 LBS.
 Stone Fill 10 C.Y.

CONSTRUCT DRIVES	
LEFT	RIGHT
680+13	687+72
690+57	690+13
693+76	691+60
698+25	694+30
692+30	695+82
699+95	697+00
	700+13

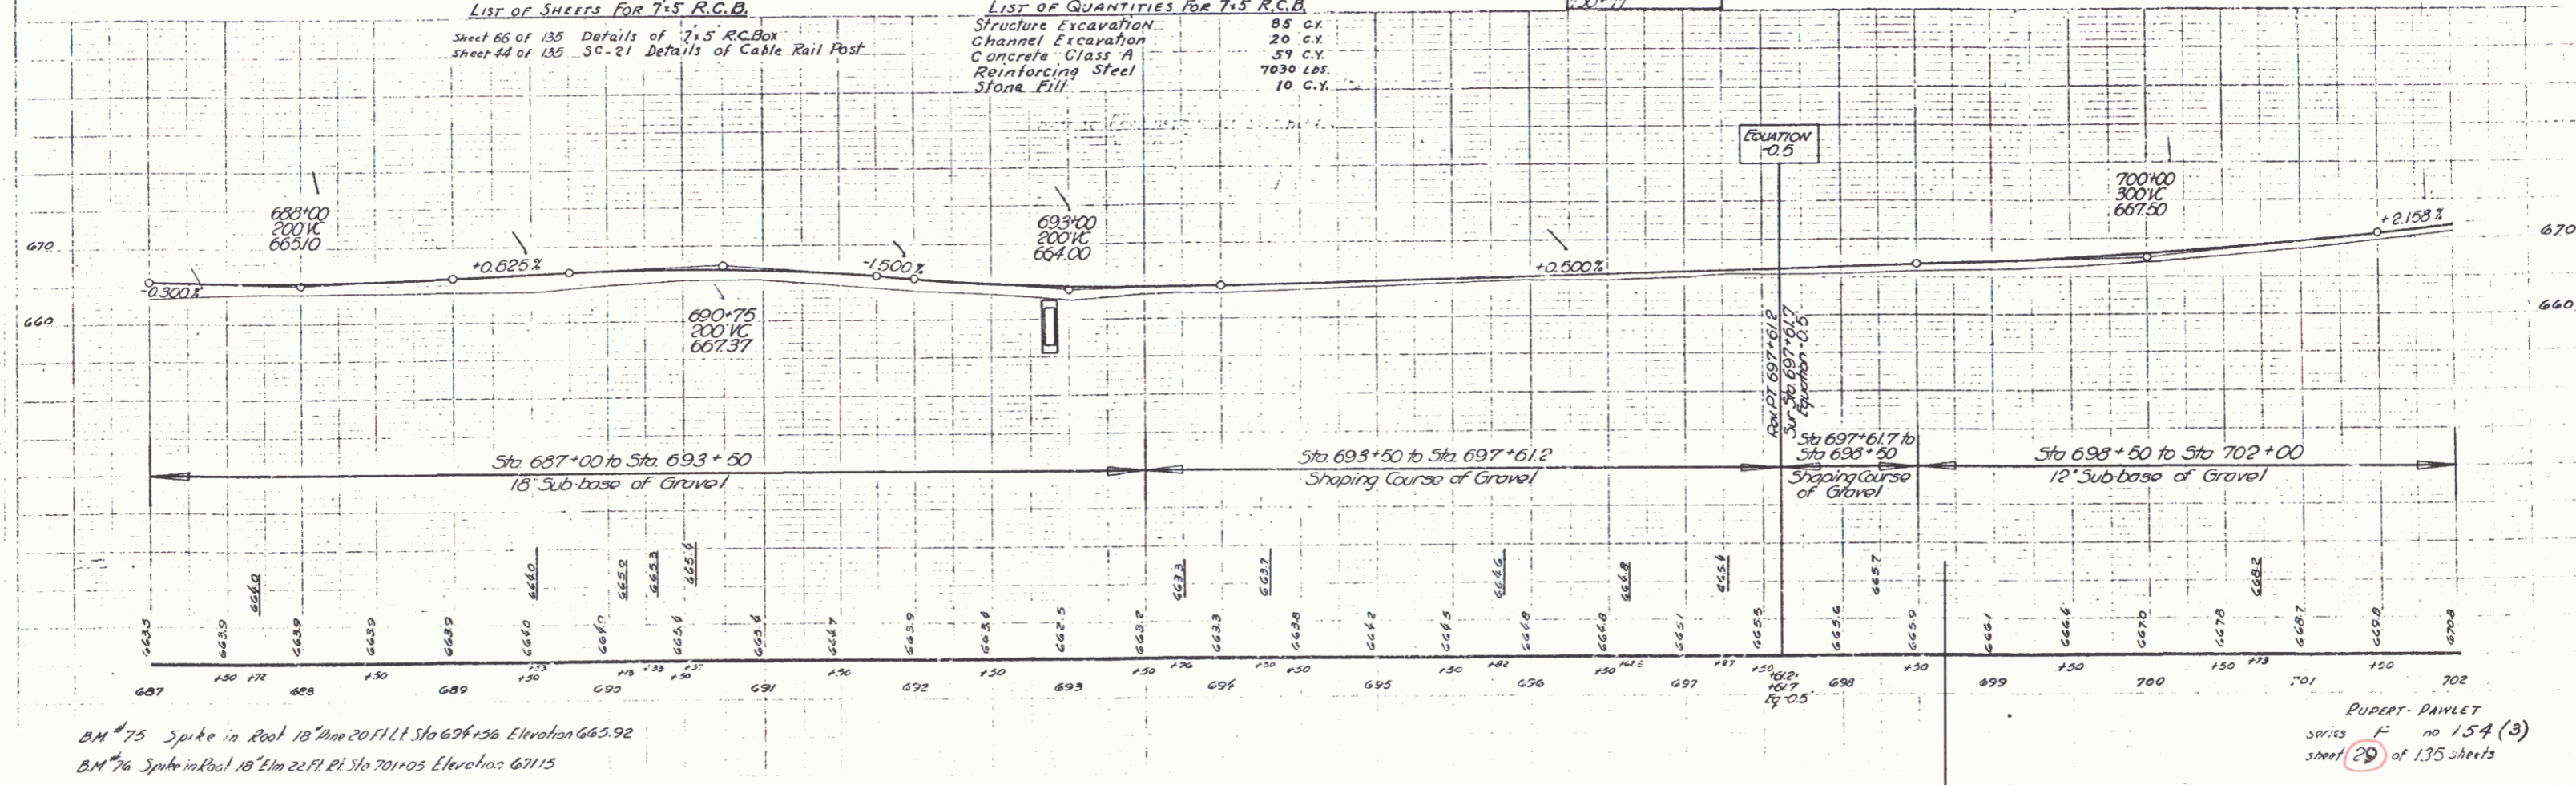

B.M. 75 Spike in Post 18" Elm 20' Ft. Sta 694+56 Elevation 665.92
 B.M. 76 Spike in Post 18" Elm 22' Ft. Sta 701+03 Elevation 671.15

RUPERT DANIELT
 Series F no. 154 (3)
 Sheet 29 of 135 sheets