
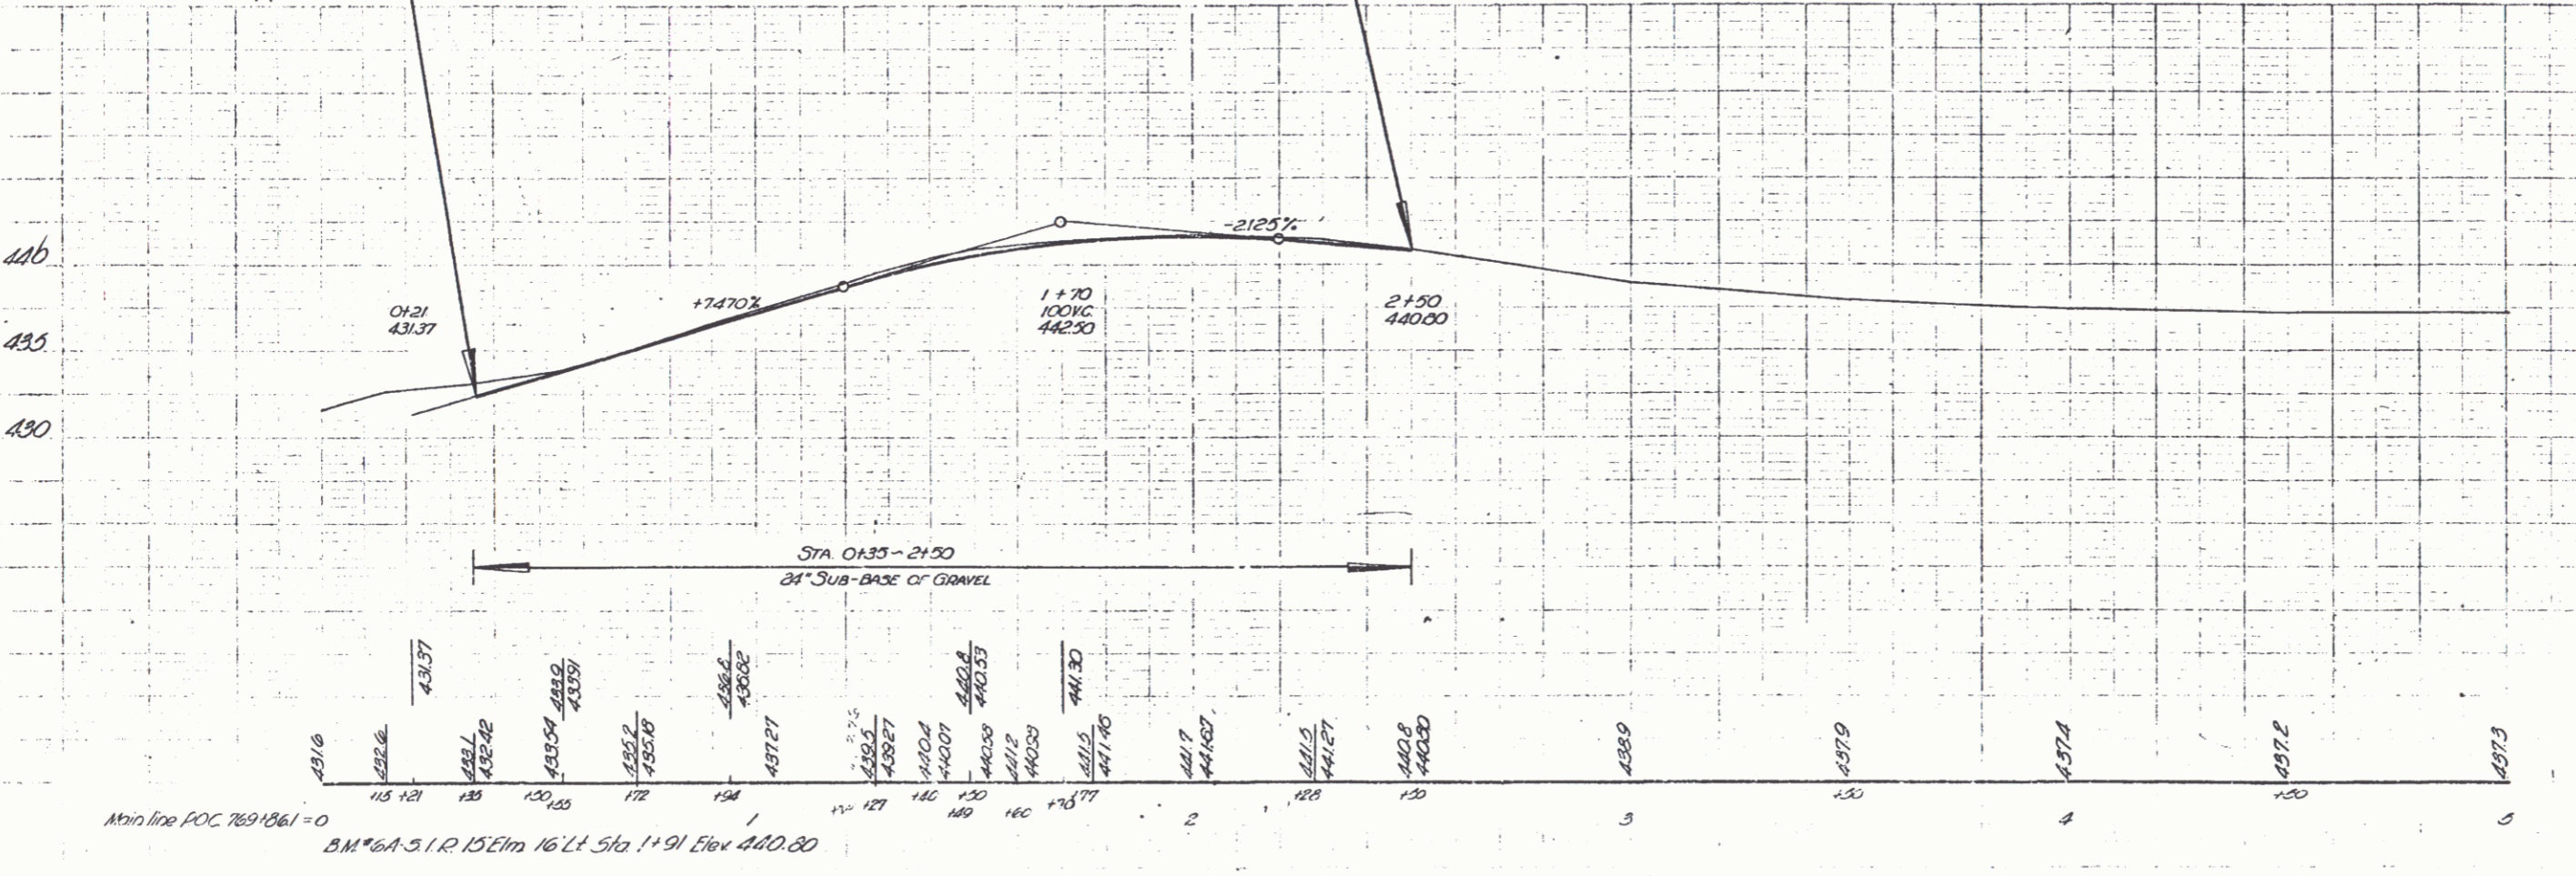


PARCEL	INSTRUMENT	DATE	GRANTOR	GRANTEE	RECORDED	REMARKS
					BOOK PAGE	
A	W.D.O.E.		CHARLES BAKER	TOWN OF FAWLET	26 85	12-4-41
A	W.D.O.E.		V.F. YOUNG	TOWN OF FAWLET	26 86	12-4-41

Sta 2100-4100 Embankment to be made from Solid Rock Excavation encountered at Sta 771+75-772+75 Pt of main line

STATE 11-R 10 45

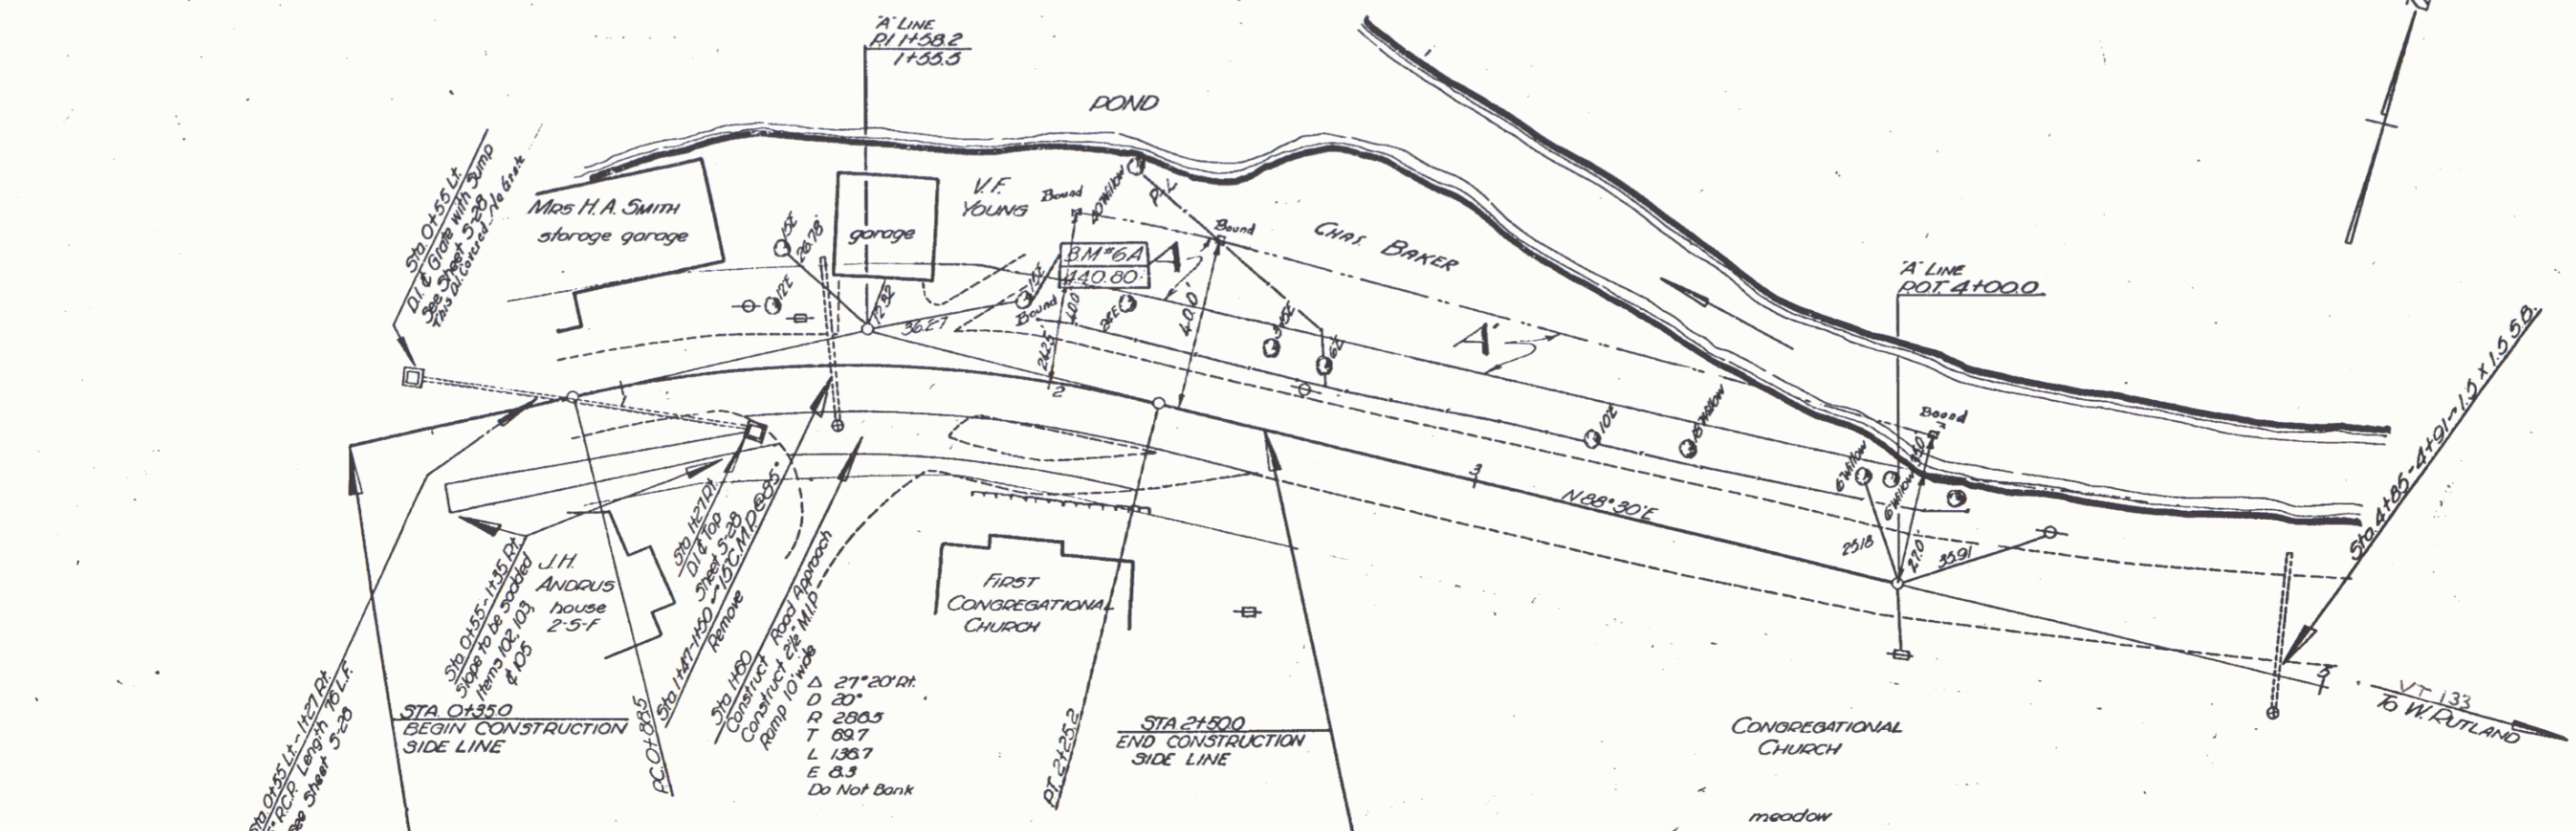

SCALE HOR: 1 IN = 20' VER: 1 IN = 5'

"A" LINE

FAWLET VILLAGE SHEETS 11-10, 11-2 SHEET 10 OF 15