

PLAN  
 DRAWING NO. 17  
 DATE 11/1/50  
 CHECKED BY [Signature]  
 DESIGNED BY [Signature]  
 NO. 1

PROFILE  
 DRAWING NO. 17  
 DATE 11/1/50  
 CHECKED BY [Signature]  
 DESIGNED BY [Signature]  
 NO. 1

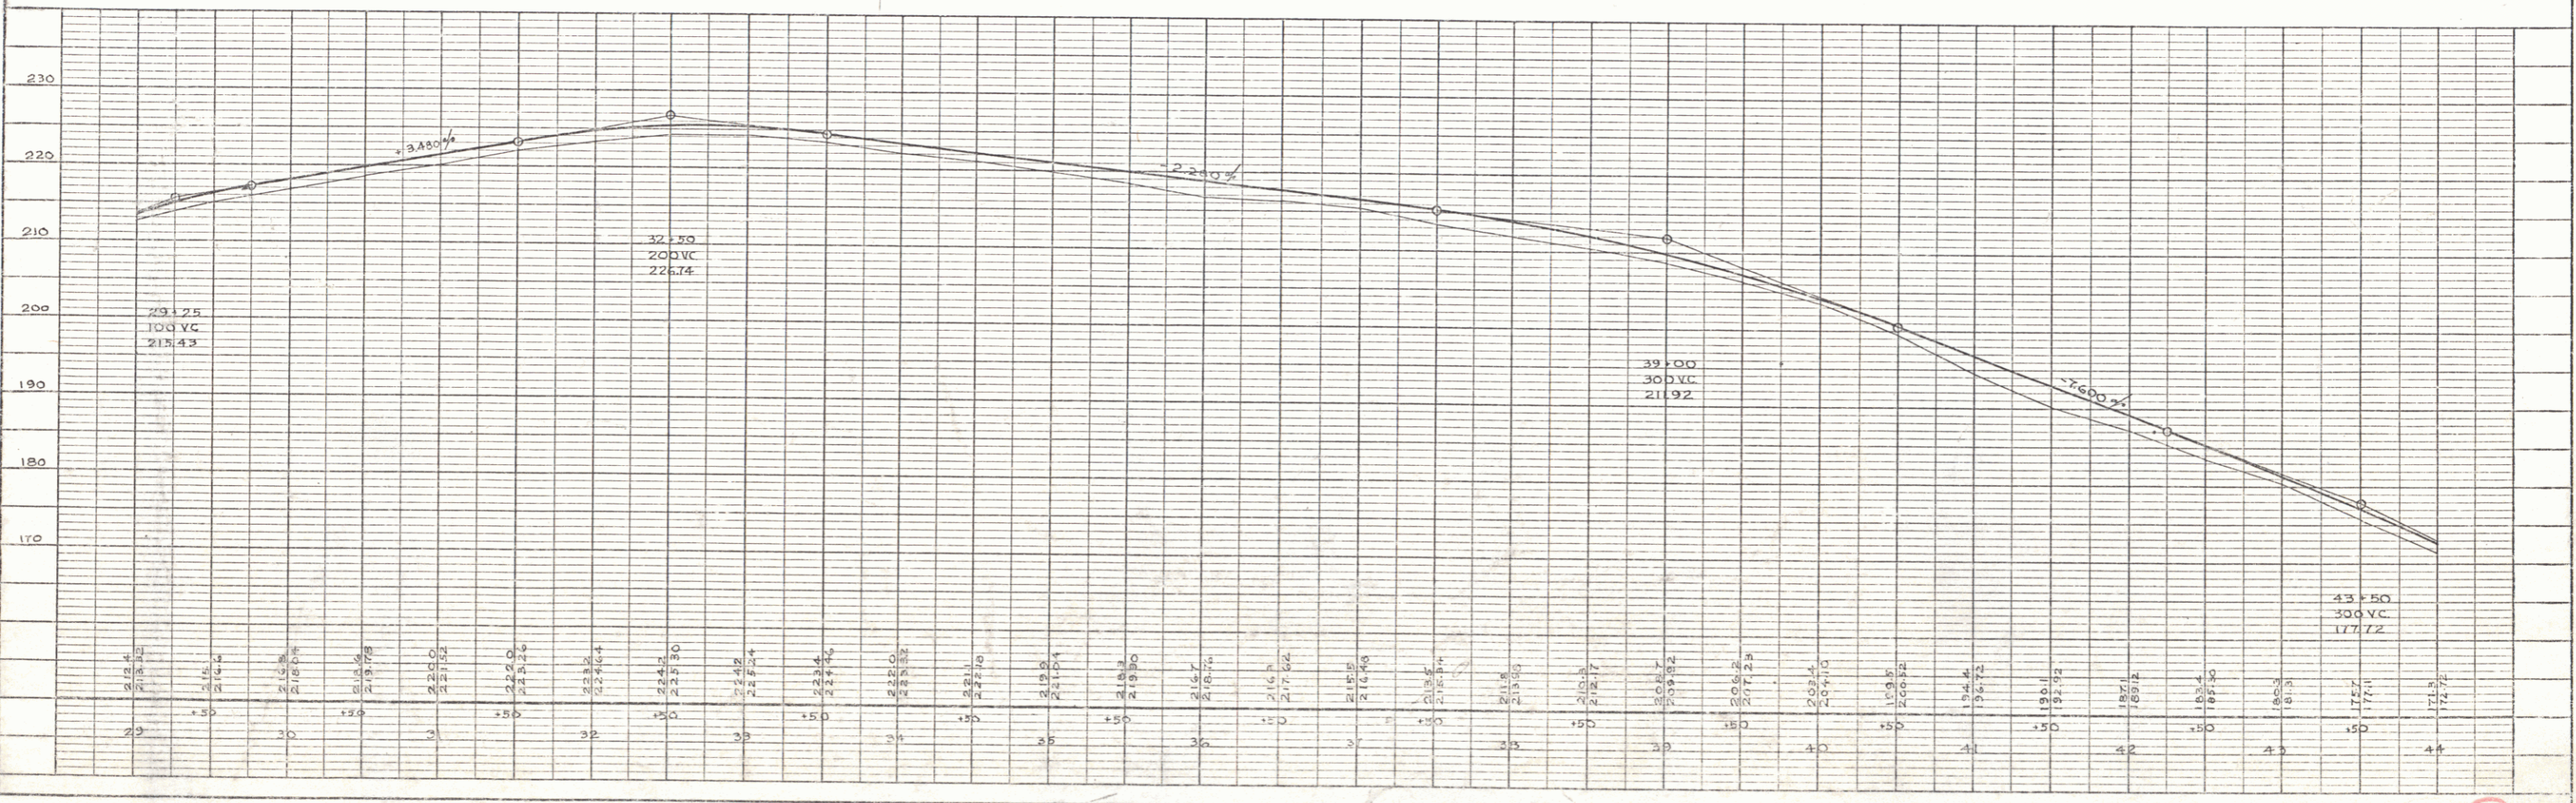
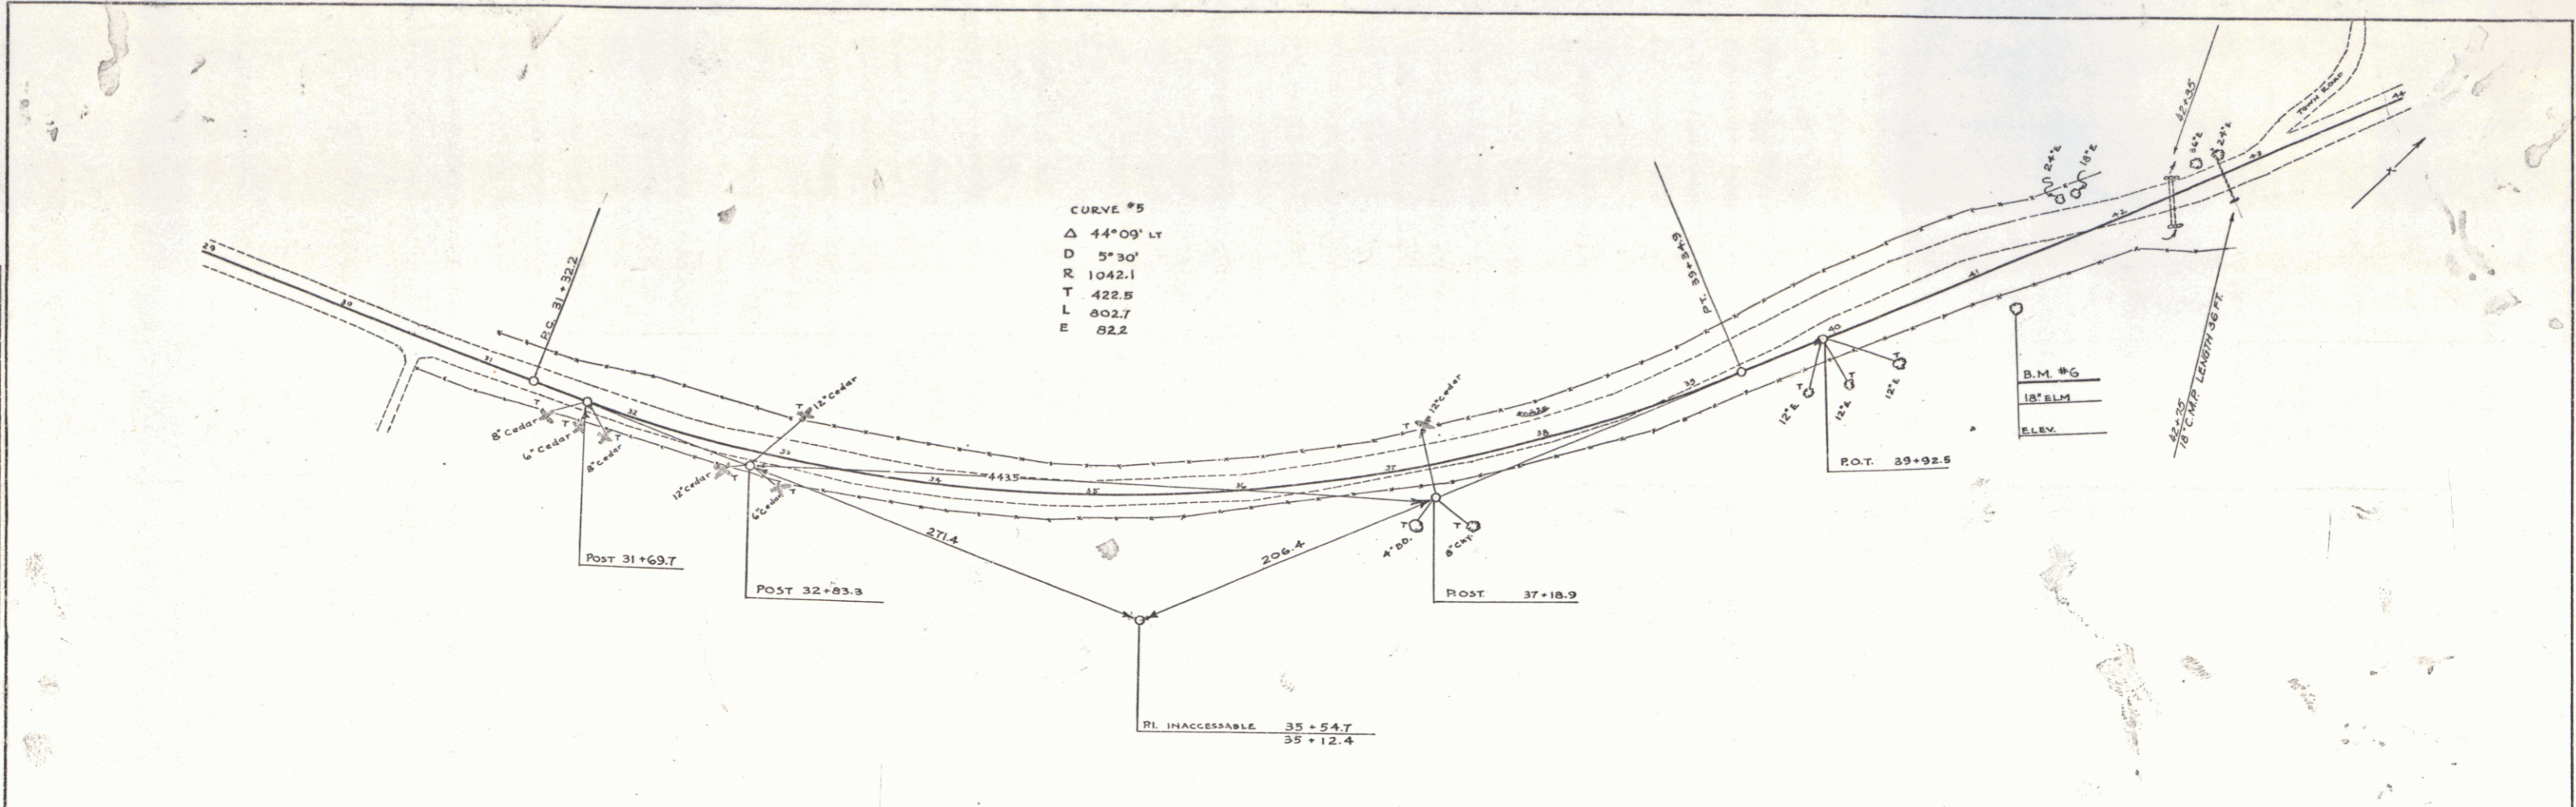


PLATE 1 - PLAN - PROFILE - 10' - 5' SCALE STATIONS  
 REVISIONS & ELEVATIONS TO BE MADE