
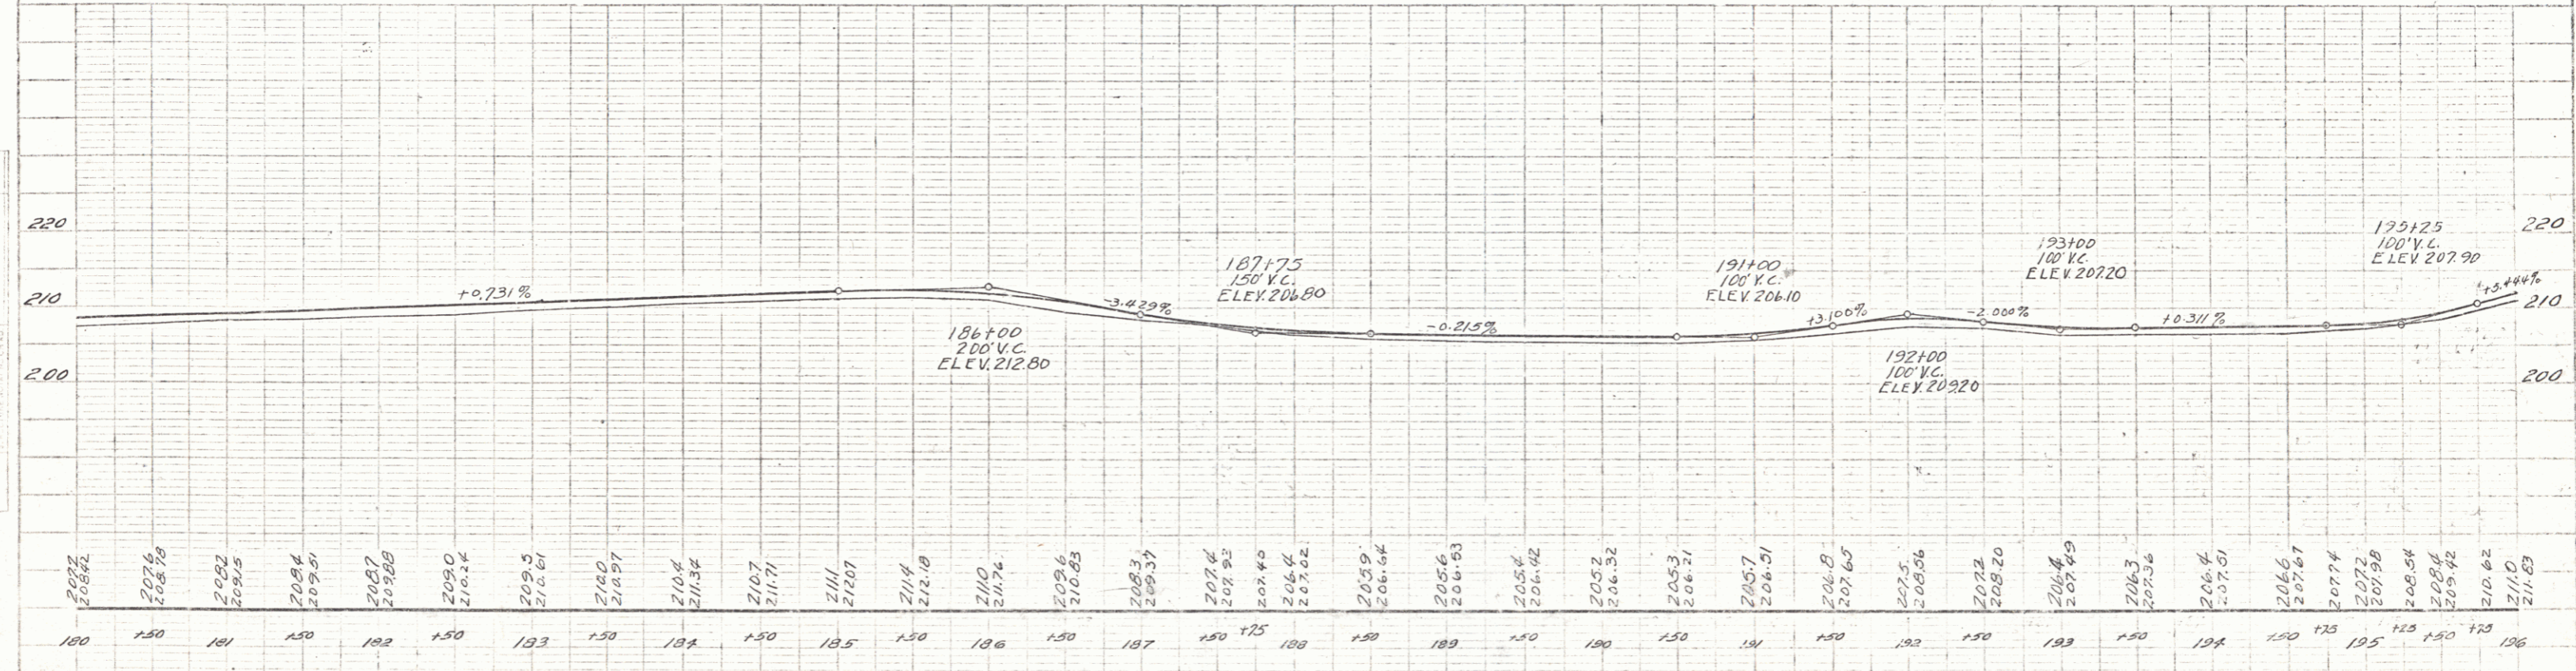


WOOD GUARD RAIL REQUIRED

CULV. STA.	LT.	RT.
130+00	24'	24'
133+50	24'	24'

REINF. CONCRETE PIPE CULVERTS REQUIRED

STA.	DIAM.	LENG.	CONC. A.	CONC. C.	STEEL
130+00	15"	36'	2.3 CY	33#	
133+50	15"	36'	2.3 CY	33#	

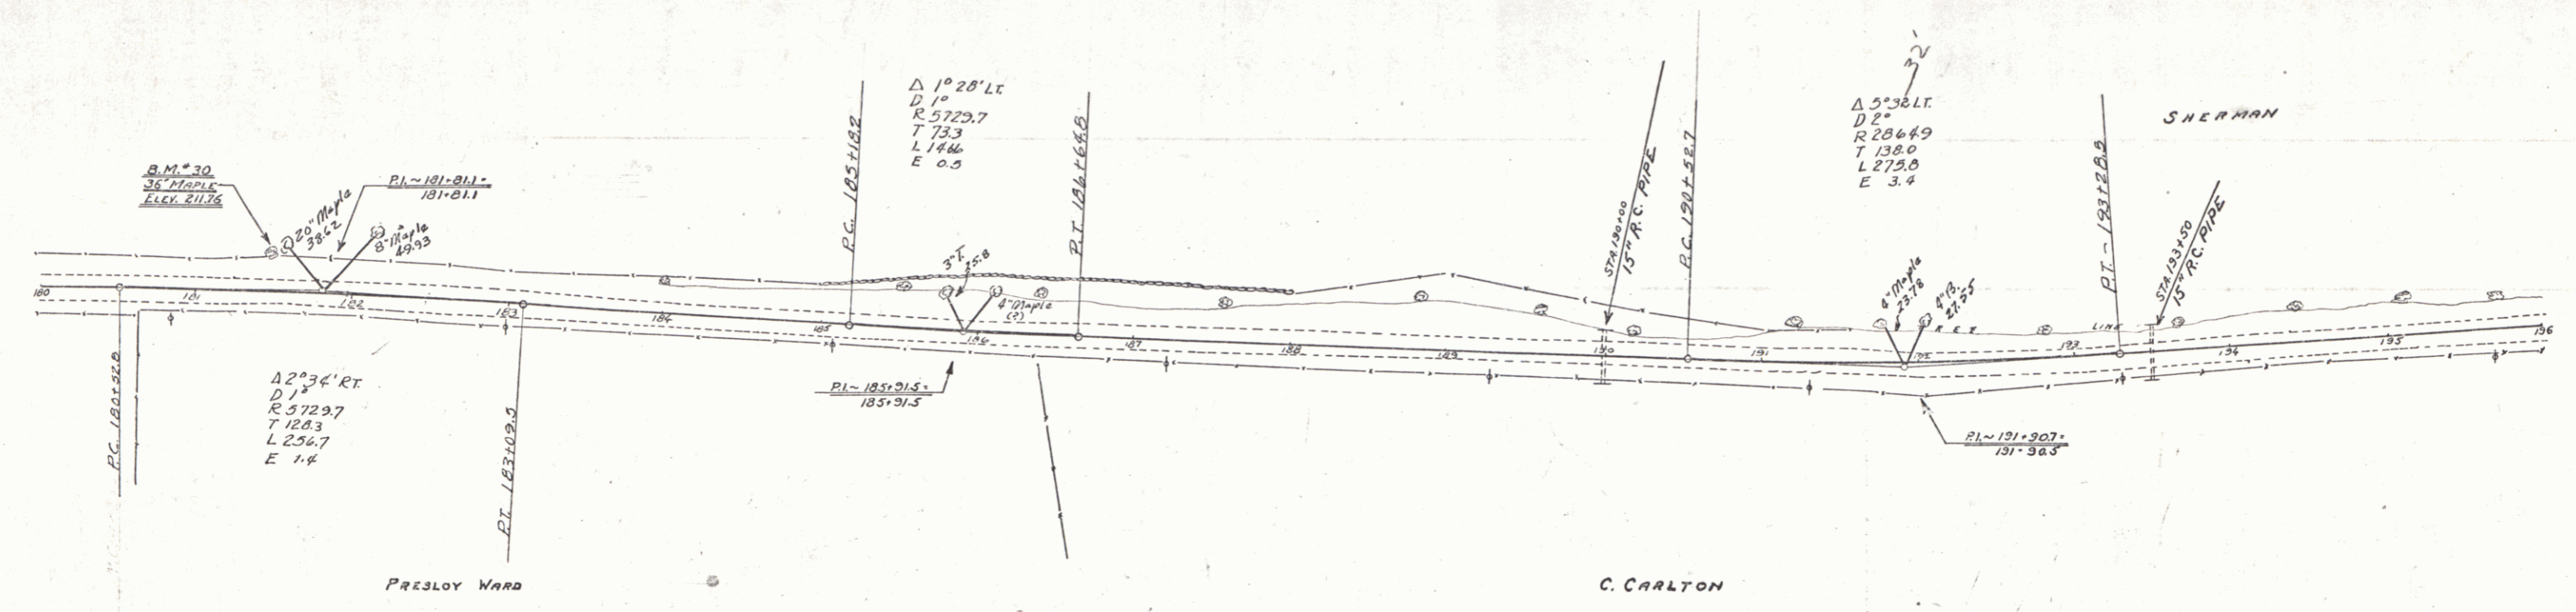

BM. No. 30 Spike in 36' Maple 22' left Sta 181.40 Elev. 211.76  
 BM. No. 31 Spike in 20' Swamp right Sta 181.40 Elev. 202.00

POULTNEY CASTLETON SHEET 15 OF 13