


SHED BARN

FIG. 3, 1938 1 20

70 PAULWAY
Route 30

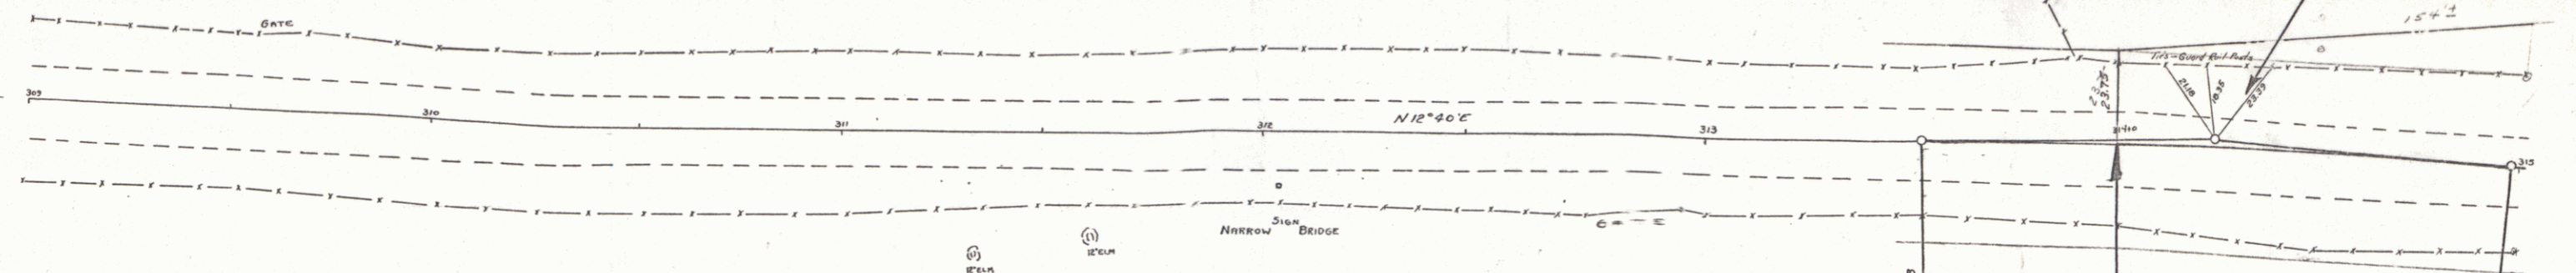

FIELD

NARROW BRIDGE

Δ 5°50' Rt
D 4°
R 1432.7
L 73.0
E 1.3

Meadow
Harry Loomis
Hydeville, Vt.


STA 314+00
BEGINNING OF FRGS PROJECT 9

10.000%
Construct Approach

314+00 - 315+00
12" SUB-BASE OF GRAVEL

140
130

140
130

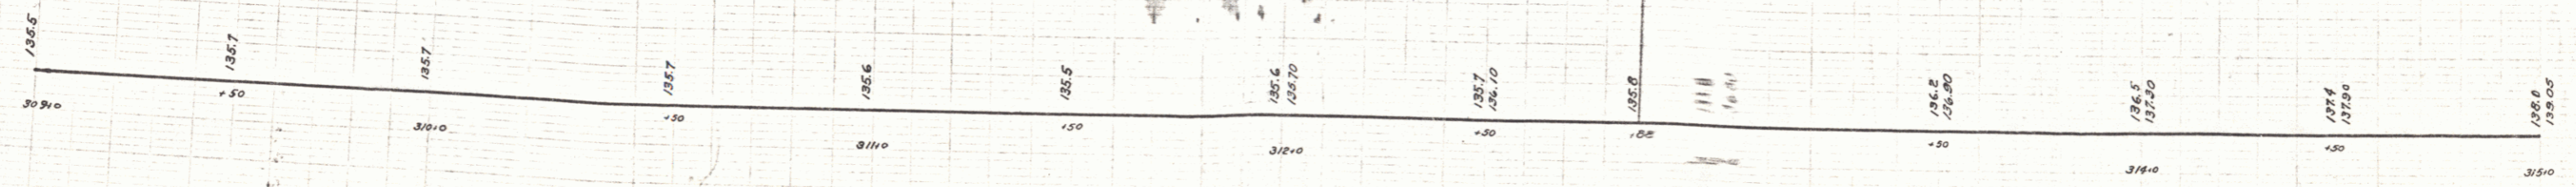

CASTLETON FIG. 3, '38
SHEET 6 OF 20

2