


ACQUIRED FROM THE TOWN OF CASTLETON BY W.D.O.E. DATED JUNE 30, 1982
 REC. JULY 8, 1982 IN BK. 62 PG. 428-429 IN THE TOWN OF CASTLETON LAND
 RECORDS.

EXISTING PIPE
 15' 10" x 9' 10" x 96'

PROPOSED PIPE
 108" x 96'

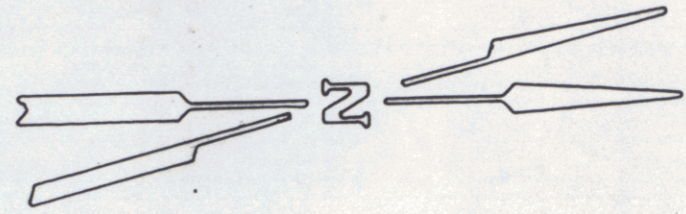

MP 5.28
 STA 18+60

MP 5.32
 STA 20+60

TO CASTLETON

VT. RTE. 30
 TO HUBBARDTON

BR. #95

BND.

BND.

M.P. 0300
 1103
 0530

SR (P) (300 S.F.±)

19+18
 60' RT.

20+18
 60' RT.


20+08
 8' RT.

TOWN OF CASTLETON

(540 S.F.±)
 CHANNEL
 RT. (P)

SUCKERS BROOK

SCALE: 1"=20'

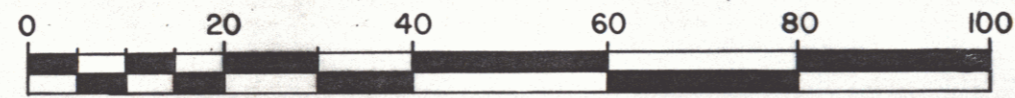

Pin
 Date 06/01/1982
 Route: VT 30

STATE OF VERMONT
 AGENCY OF TRANSPORTATION

TOWN OF CASTLETON

PROJECT BMA 6271

APPROX. SCALE 1"=20' DATE 6/1/82 DRAWN BY B.A.M.