
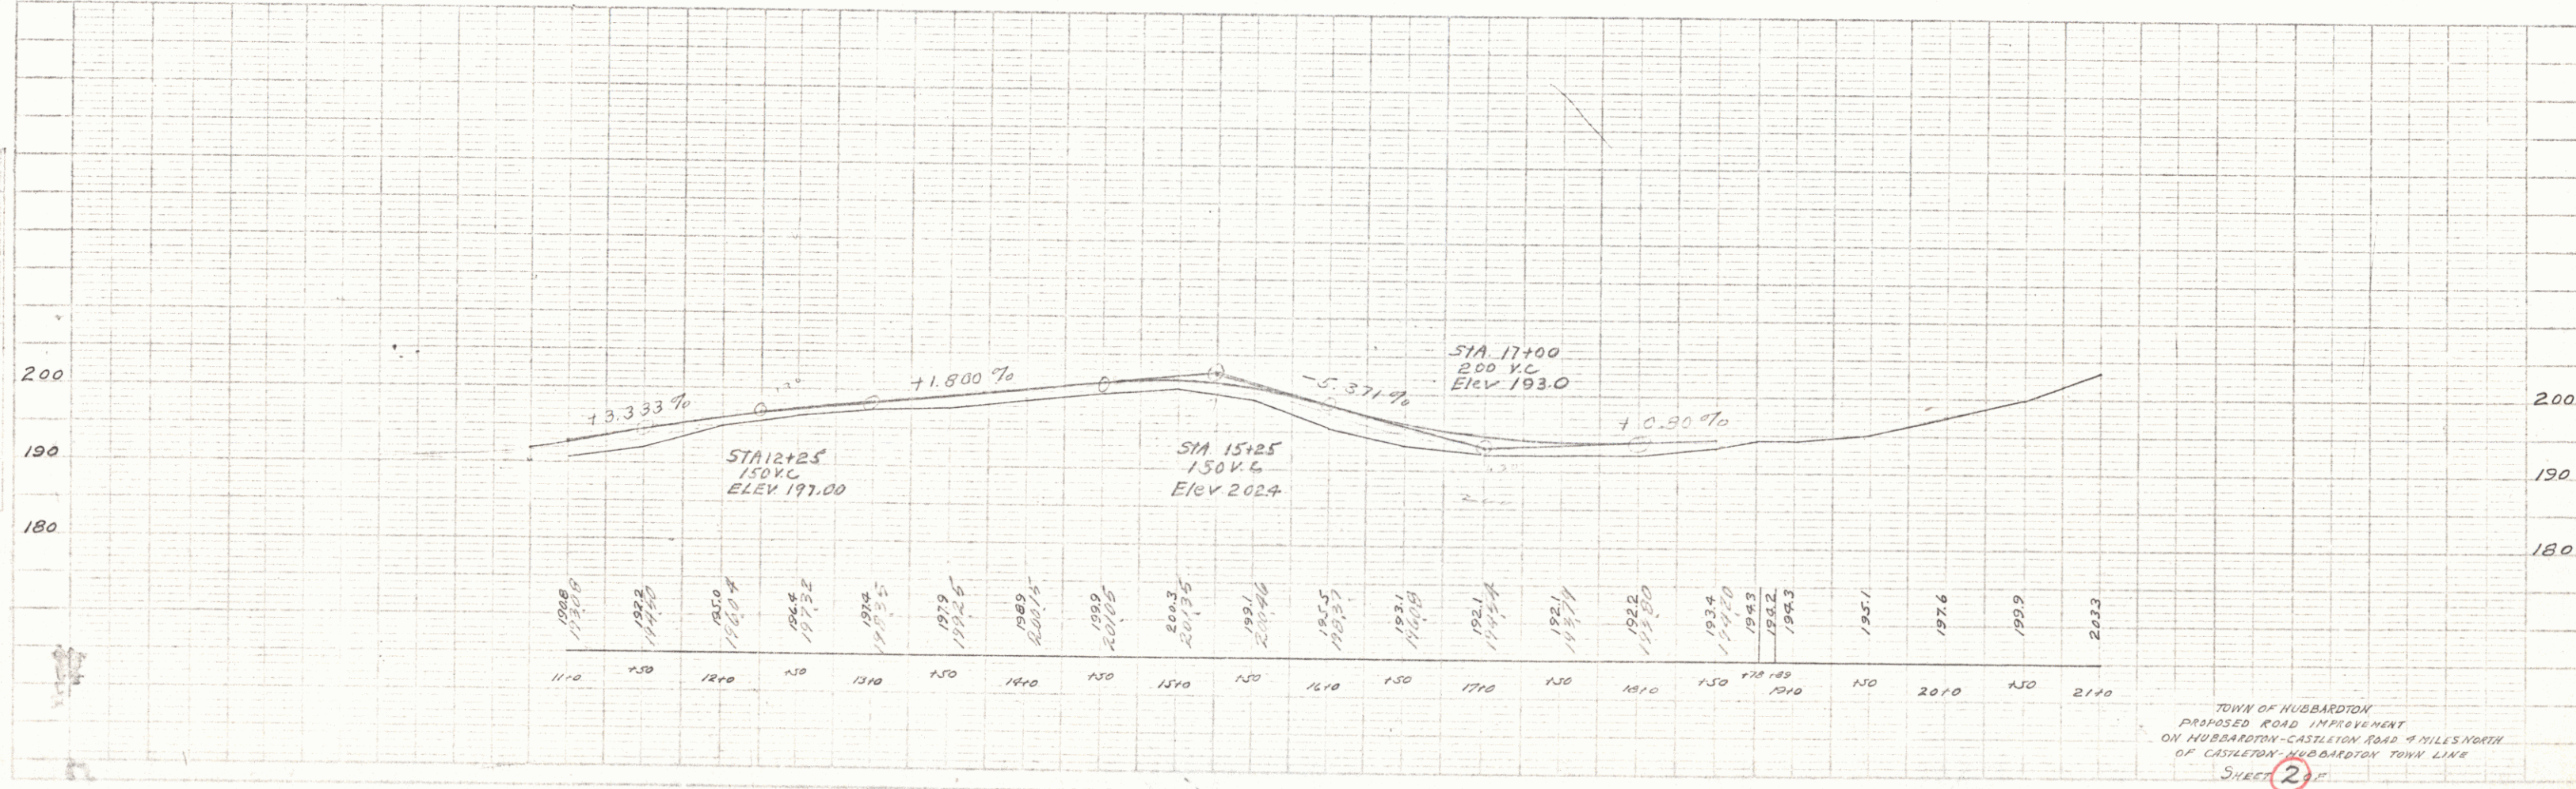


PLAN
 DATE: 8/15/51
 BY: B. J. BARTON
 CHECKED: J. W. CHASE

SECTION
 DATE: 8/15/51
 BY: B. J. BARTON
 CHECKED: J. W. CHASE

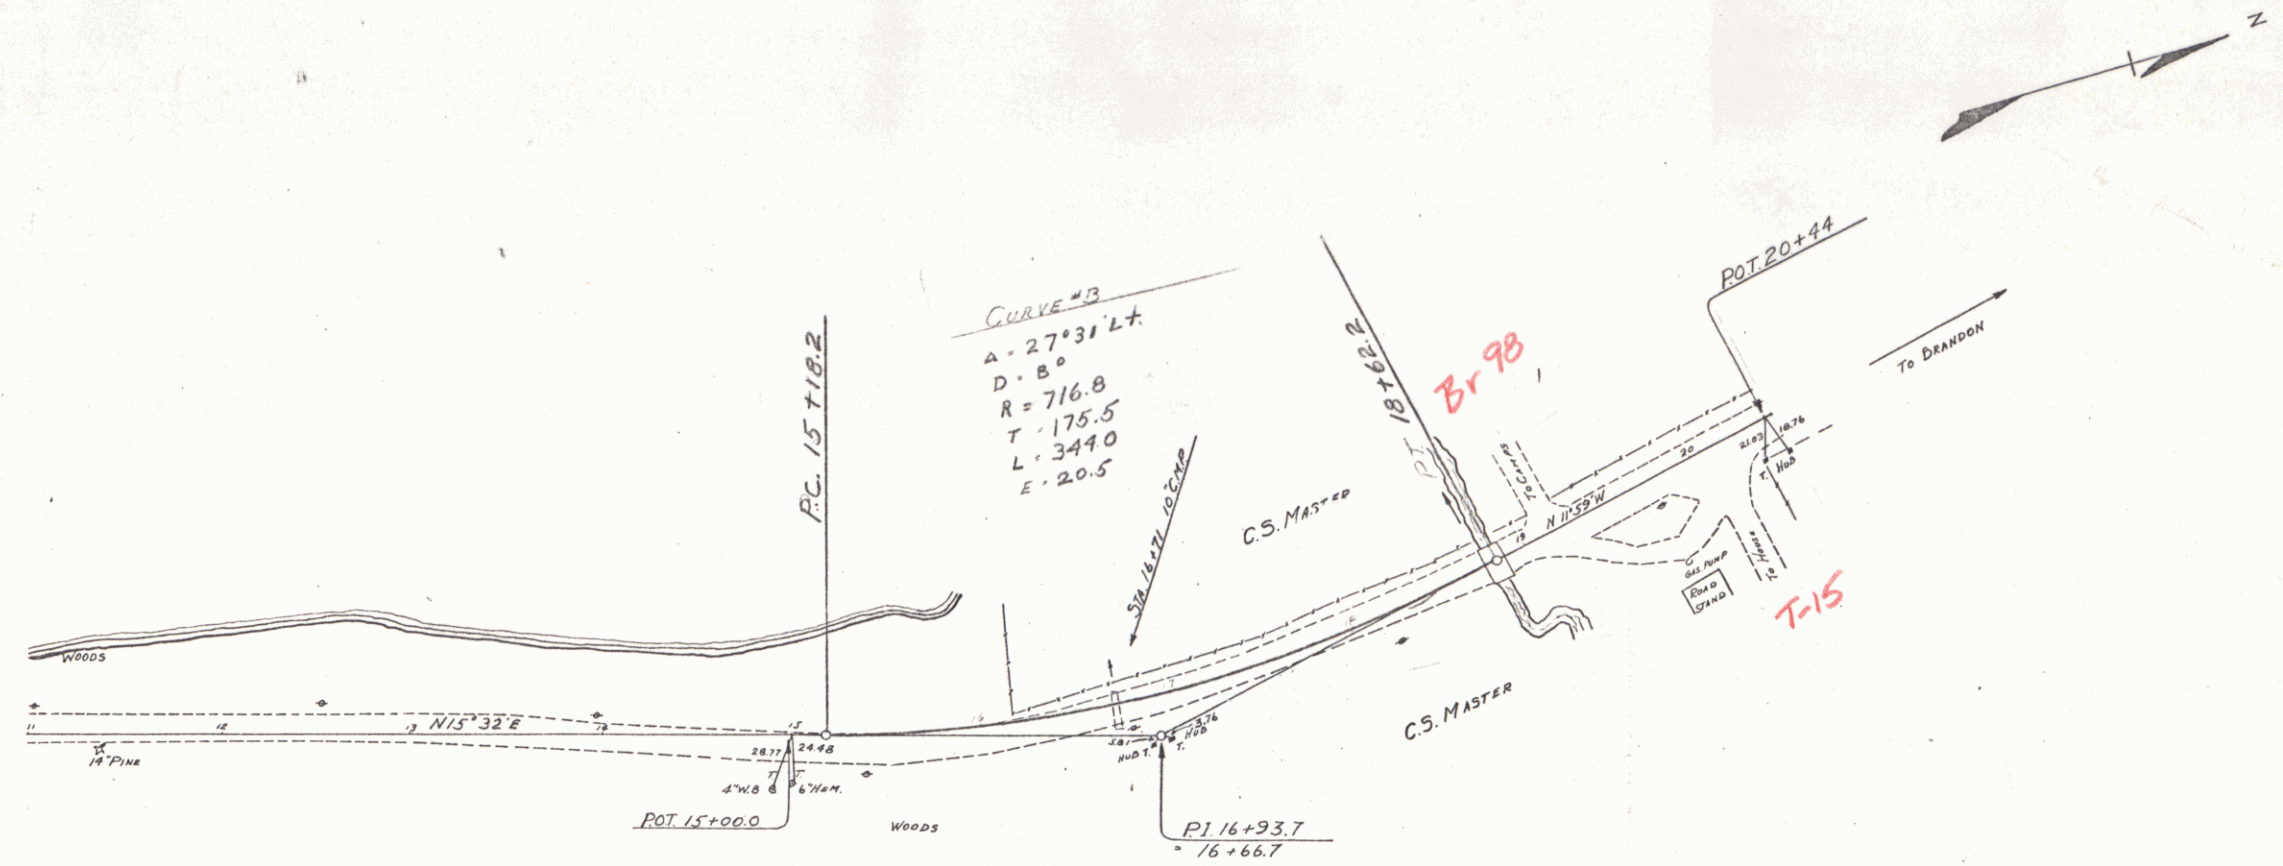

TOWN OF HUBBARDTON
 PROPOSED ROAD IMPROVEMENT
 ON HUBBARDTON-CASTLETON ROAD 9 MILES NORTH
 OF CASTLETON-HUBBARDTON TOWN LINE
 SHEET 2