
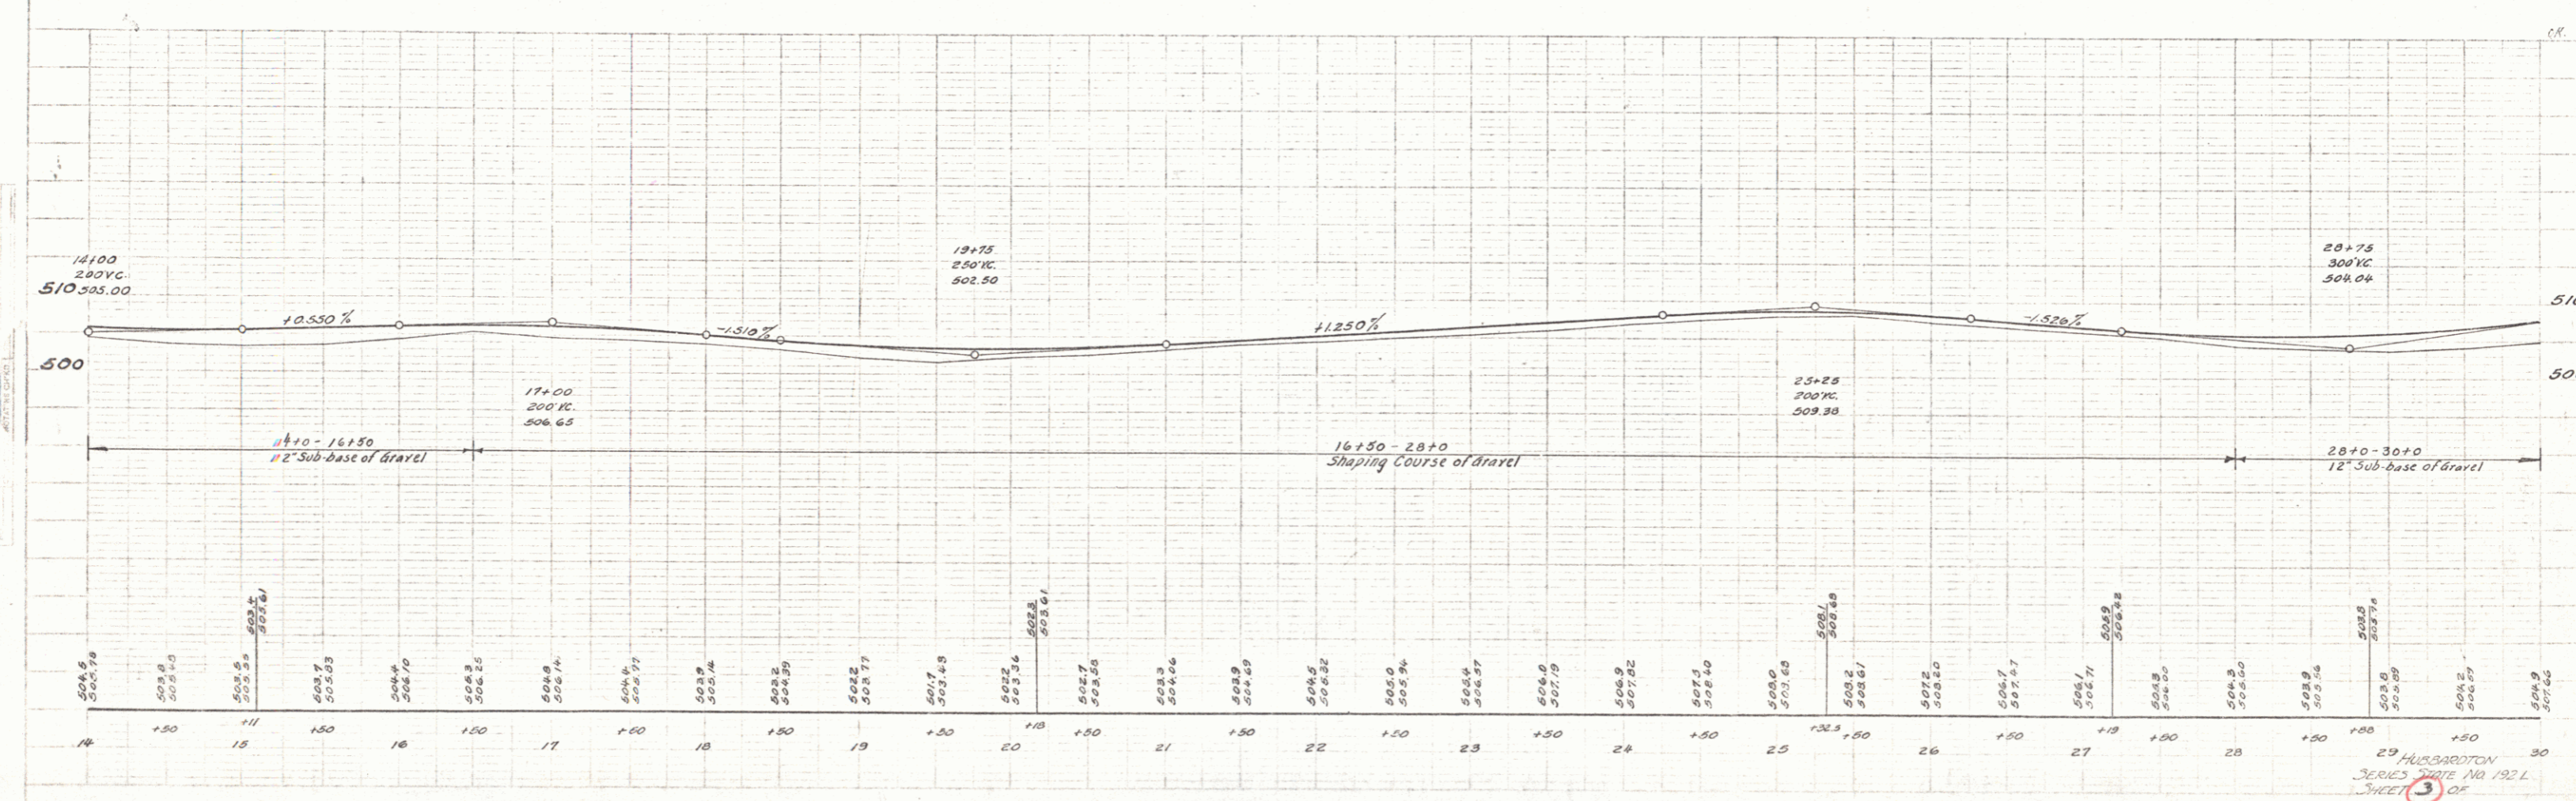


PARCEL	INSTRUMENT	DATE	GRANTOR	GRANTEE	RECORDED	REMARK
B-C	W.D.E	4-29-40	WALTER & MARJORIE GOODWIN	ST OF VT	13	231 4-29-40
B'	W.D.E	4-29-40	D. & FRANCES A KILBURN	ST OF VT	13	238 4-29-40

FED. ROAD DIST. NO.	STATE	Proj. No.	Year	Sheet No.	Total Sheets
9	Vt.	192 L		3	

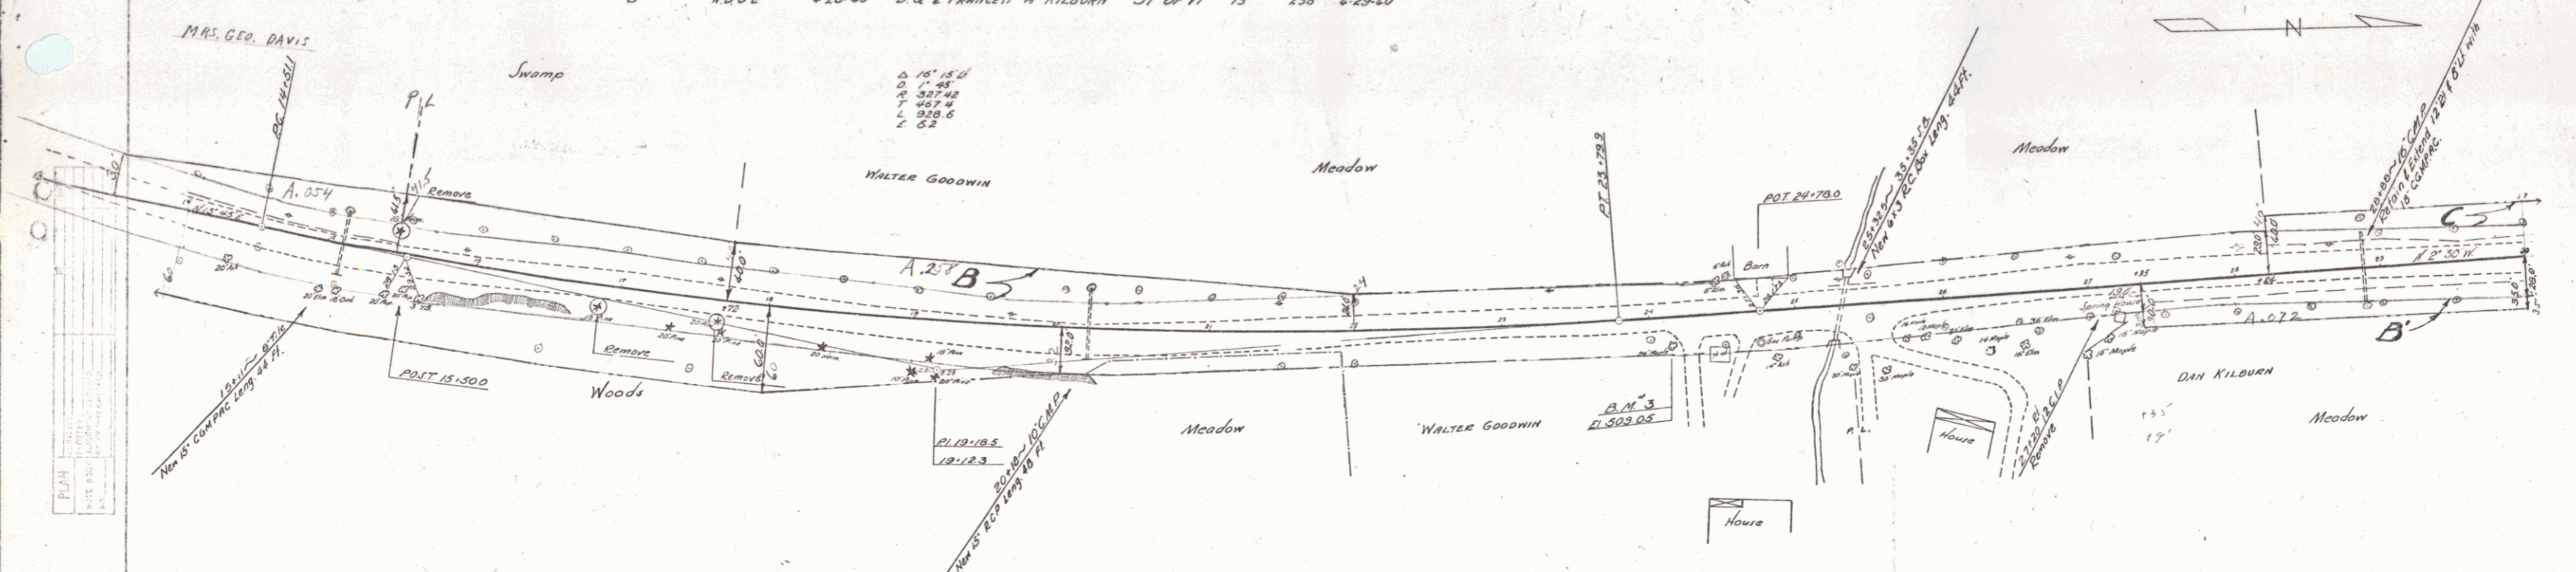

PLAN
 1/4" = 100'
 1/8" = 50'

PROFILE
 1" = 10'
 1/4" = 2.5'

HUBBARDTON
 SERIES DATE NO. 192 L
 SHEET 3 OF