
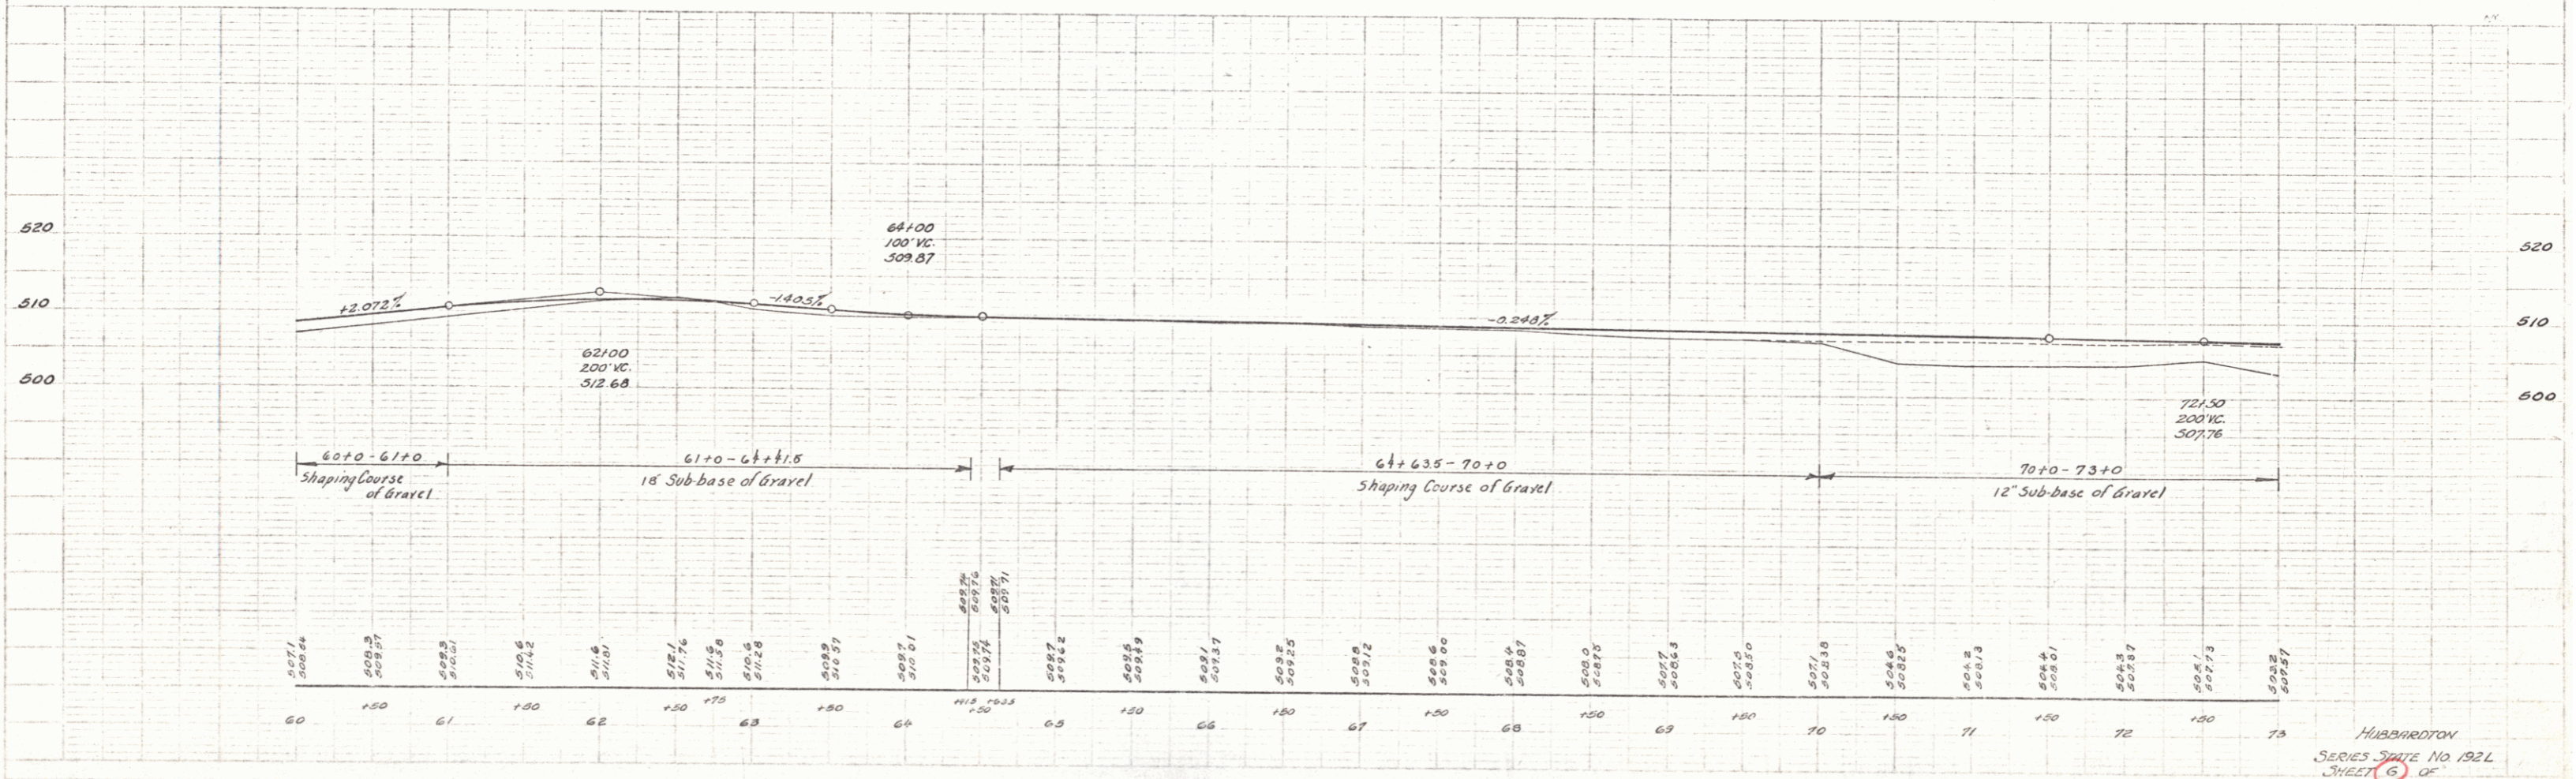


PARCEL	INSTRUMENT	DATE	GRANTOR	GRANTEE	RECORDED	REMARKS
A-B	W.D.	4-26-40	A.P. WASHBURN	ST. OF VT.	BOOK 73 PAGE 234 DATE 4-29-40	

FED. ROAD DIST. NO.	STATE	YEAR	FISCAL YEAR	SHEET NO.	TOTAL SHEETS
9	Vt.	1926		6	

Conc. Slab Bridge (1926)
 Clear Span 19.5
 Clearance 5.0
 Roadway 20.0

Δ 8°59'11"
 D. 2"
 R. 286.49
 T. 22.51
 L. 449.2
 E. 8.5

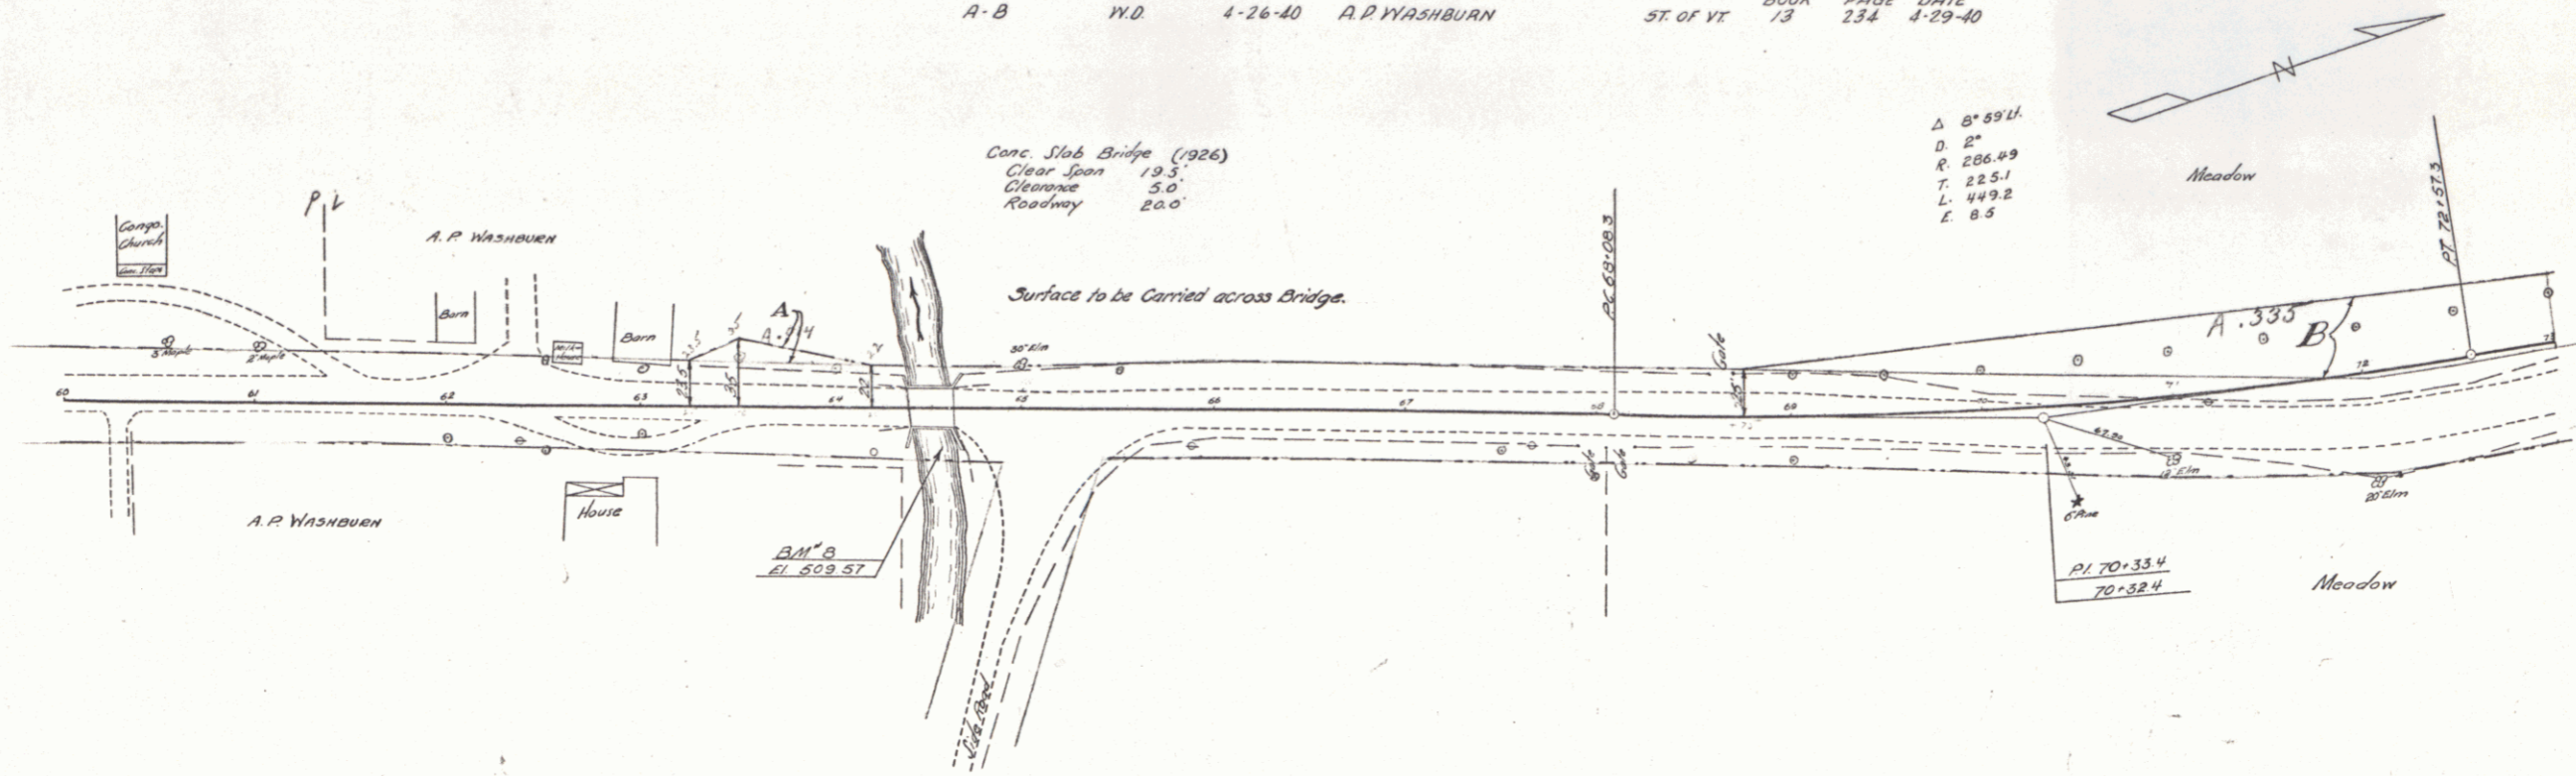

HUBBARDTON
 SERIES STATE NO 192L
 SHEET 6 OF 6