
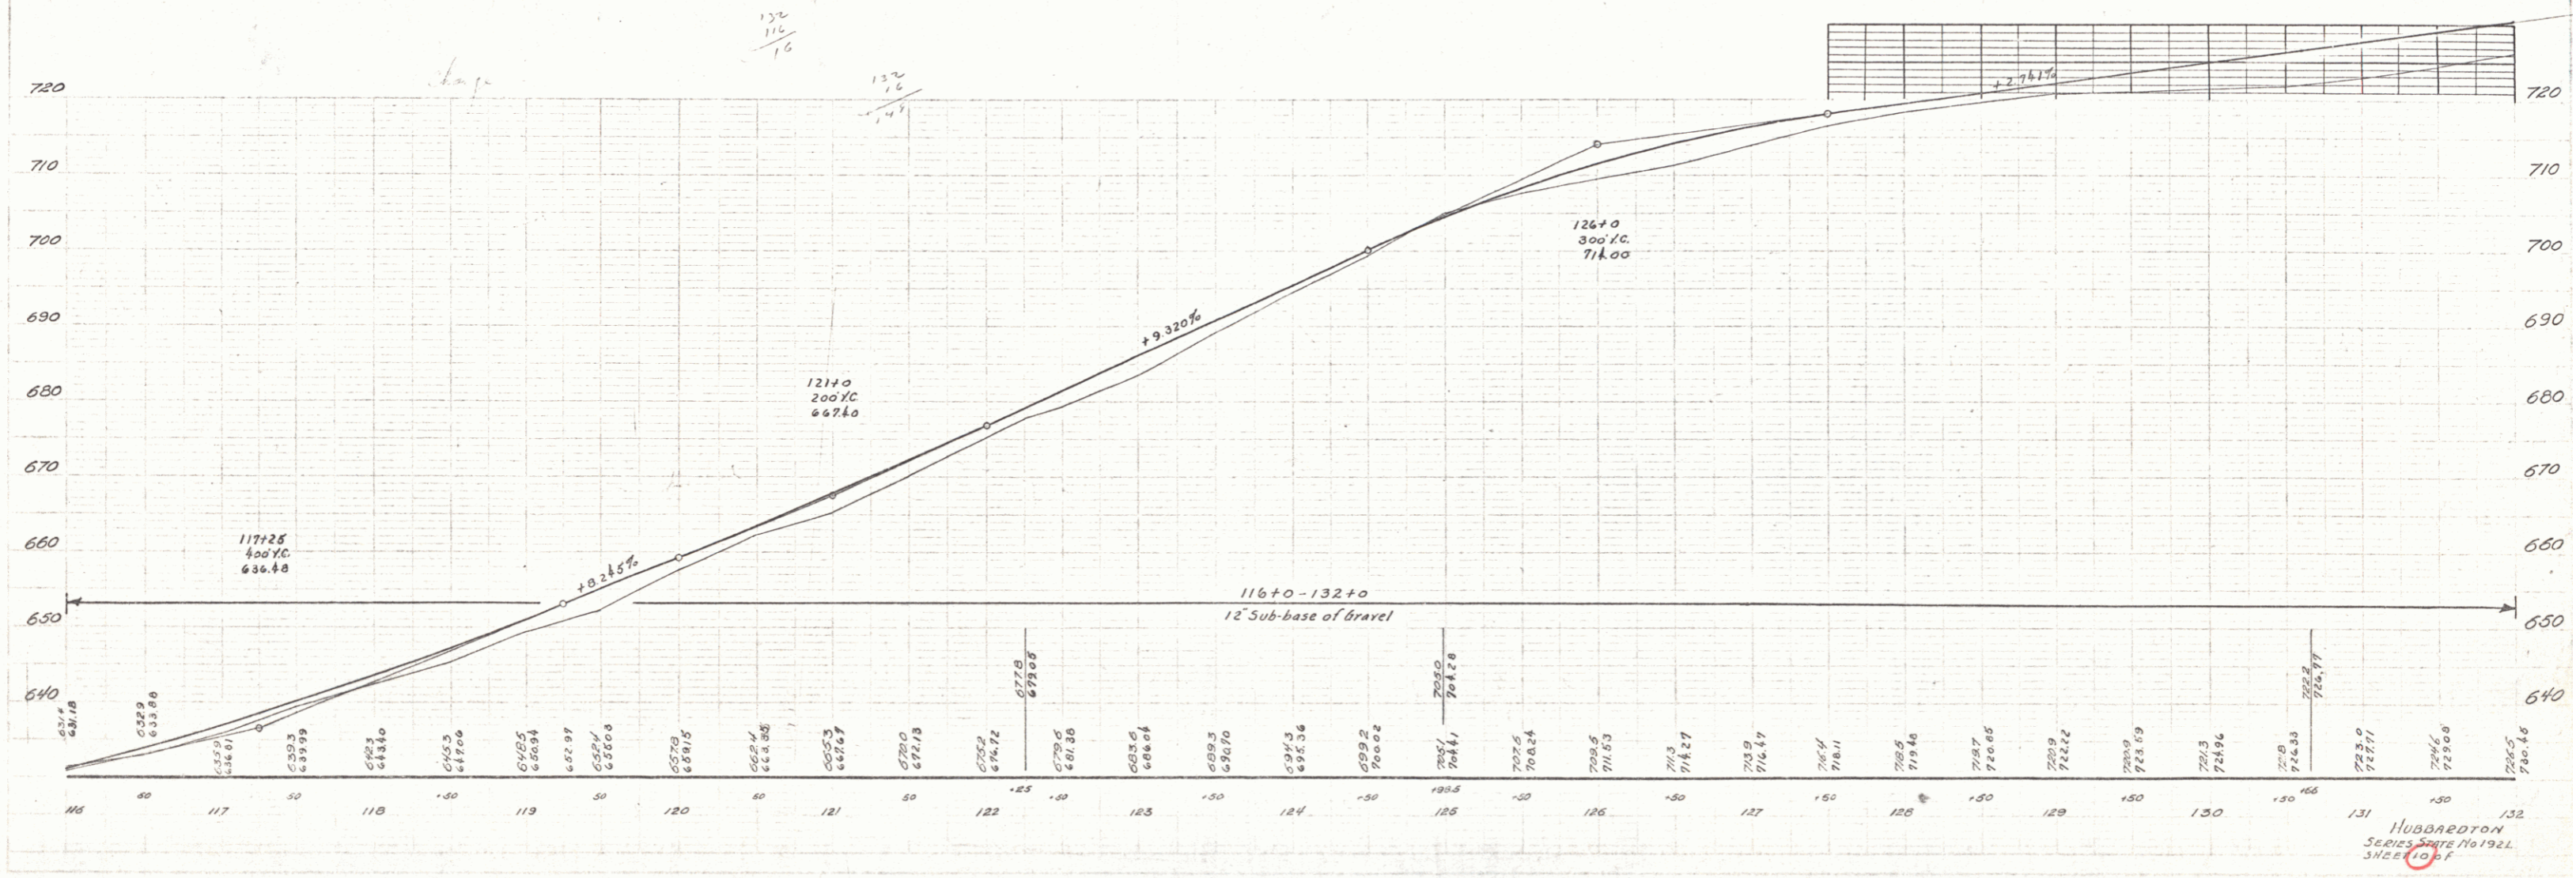


FED. ROAD DIST.	STATE	FISCAL YEAR	SHEET NO.	TOTAL SHEETS
192 L	10			

PARCEL INSTRUMENT DATE GRANTOR GRANTEE RECORDED REMARKS
 A W.D.O.E. 4-29-40 DELOS GIBBS & GLADA GIBBS ST OF VT BOOK PAGE DATE
 13 236 4-29-40

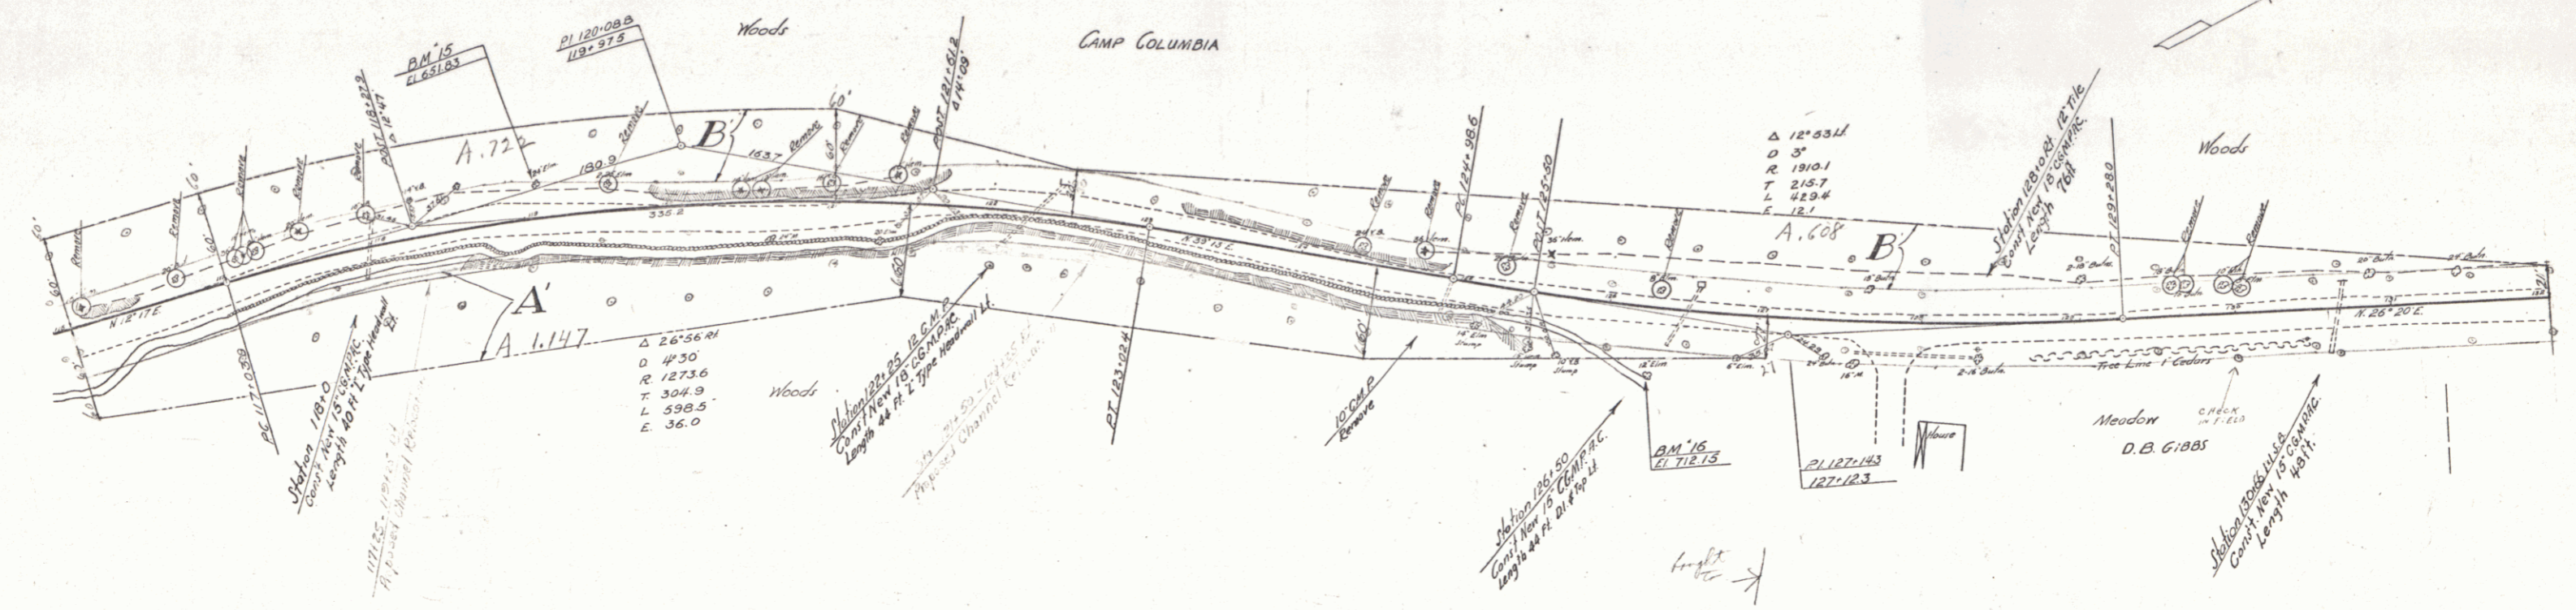

HUBBARDTON
 SERIES No. 192 L
 SHEET 10 OF 11