
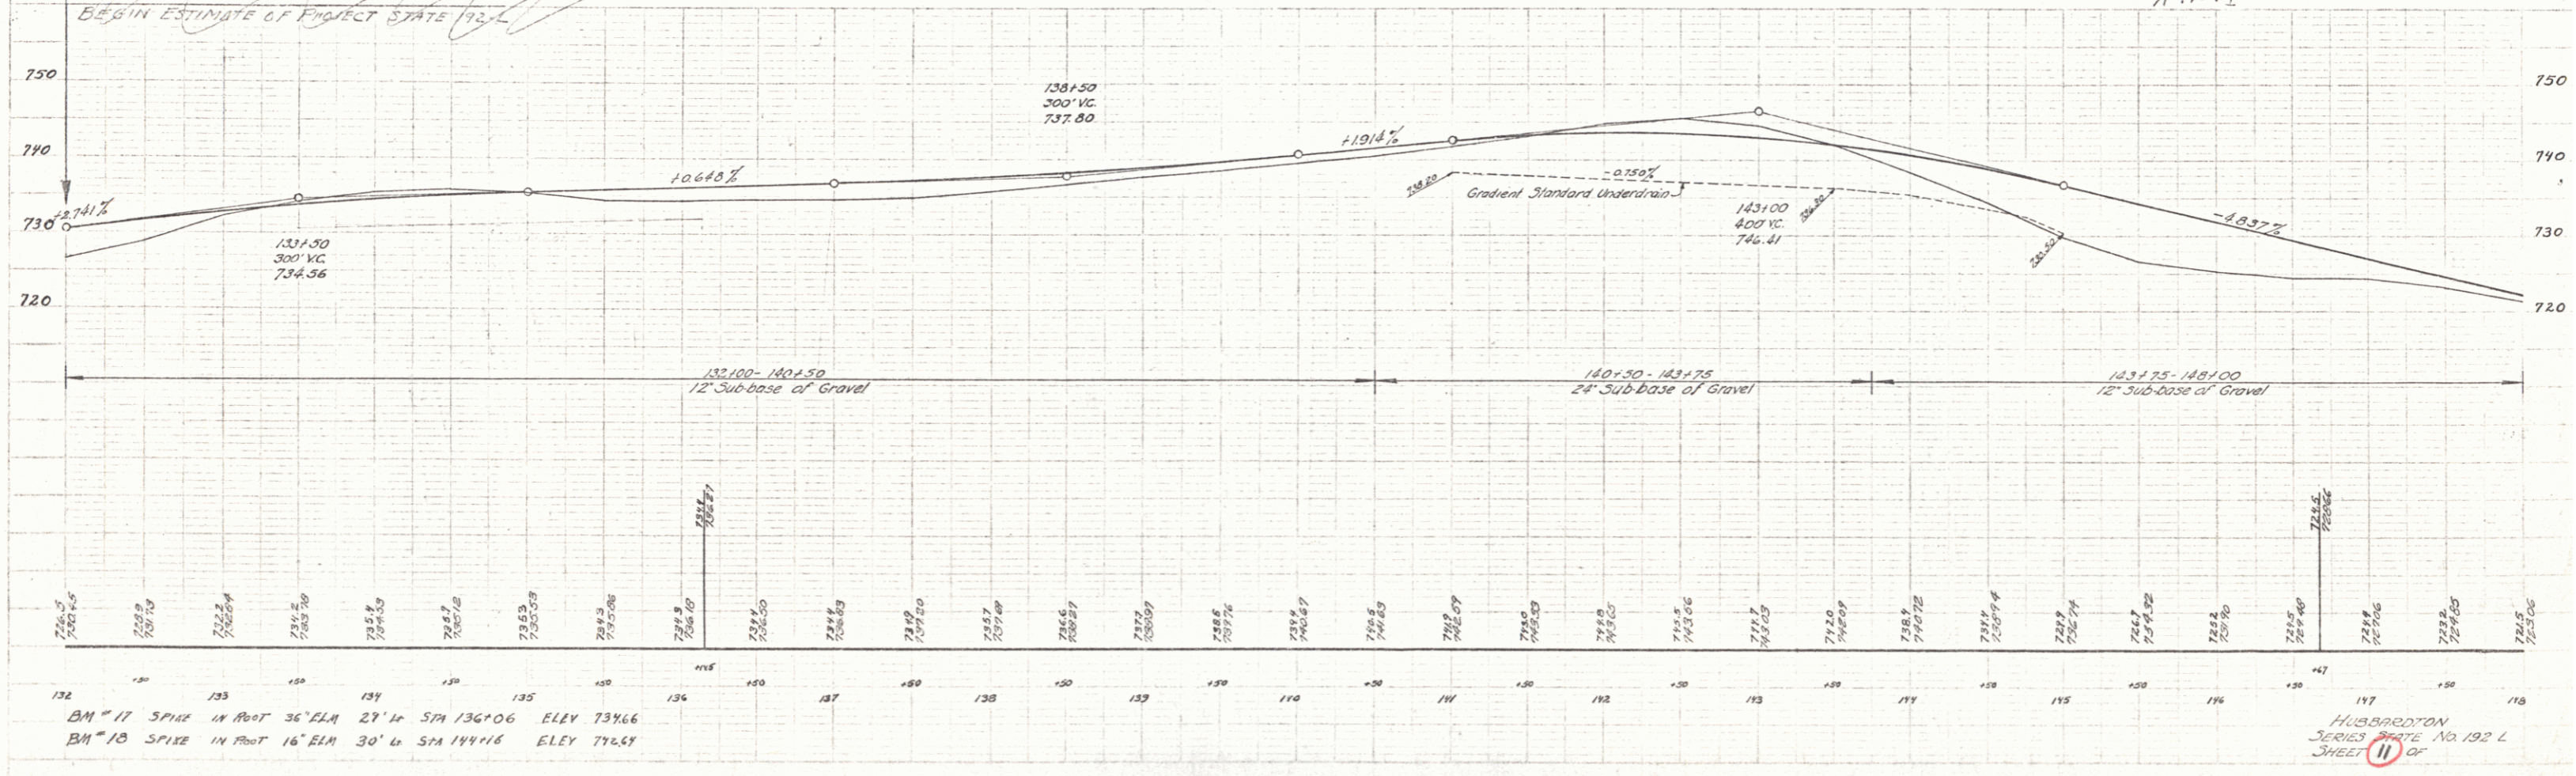


PARCEL INSTRUMENT DATE GRANTOR GRANTEE RECORDED REMARKS  
 A W.D.O.E 1-25-41 CLARENCE & MARY HALL ST. OF VT. HUBBARDTON  
 13 231-2 2-7-41

ED. ROAD STATE FISCAL SHEET  
 DIST. NO. FOL. NO. YEAR 1941

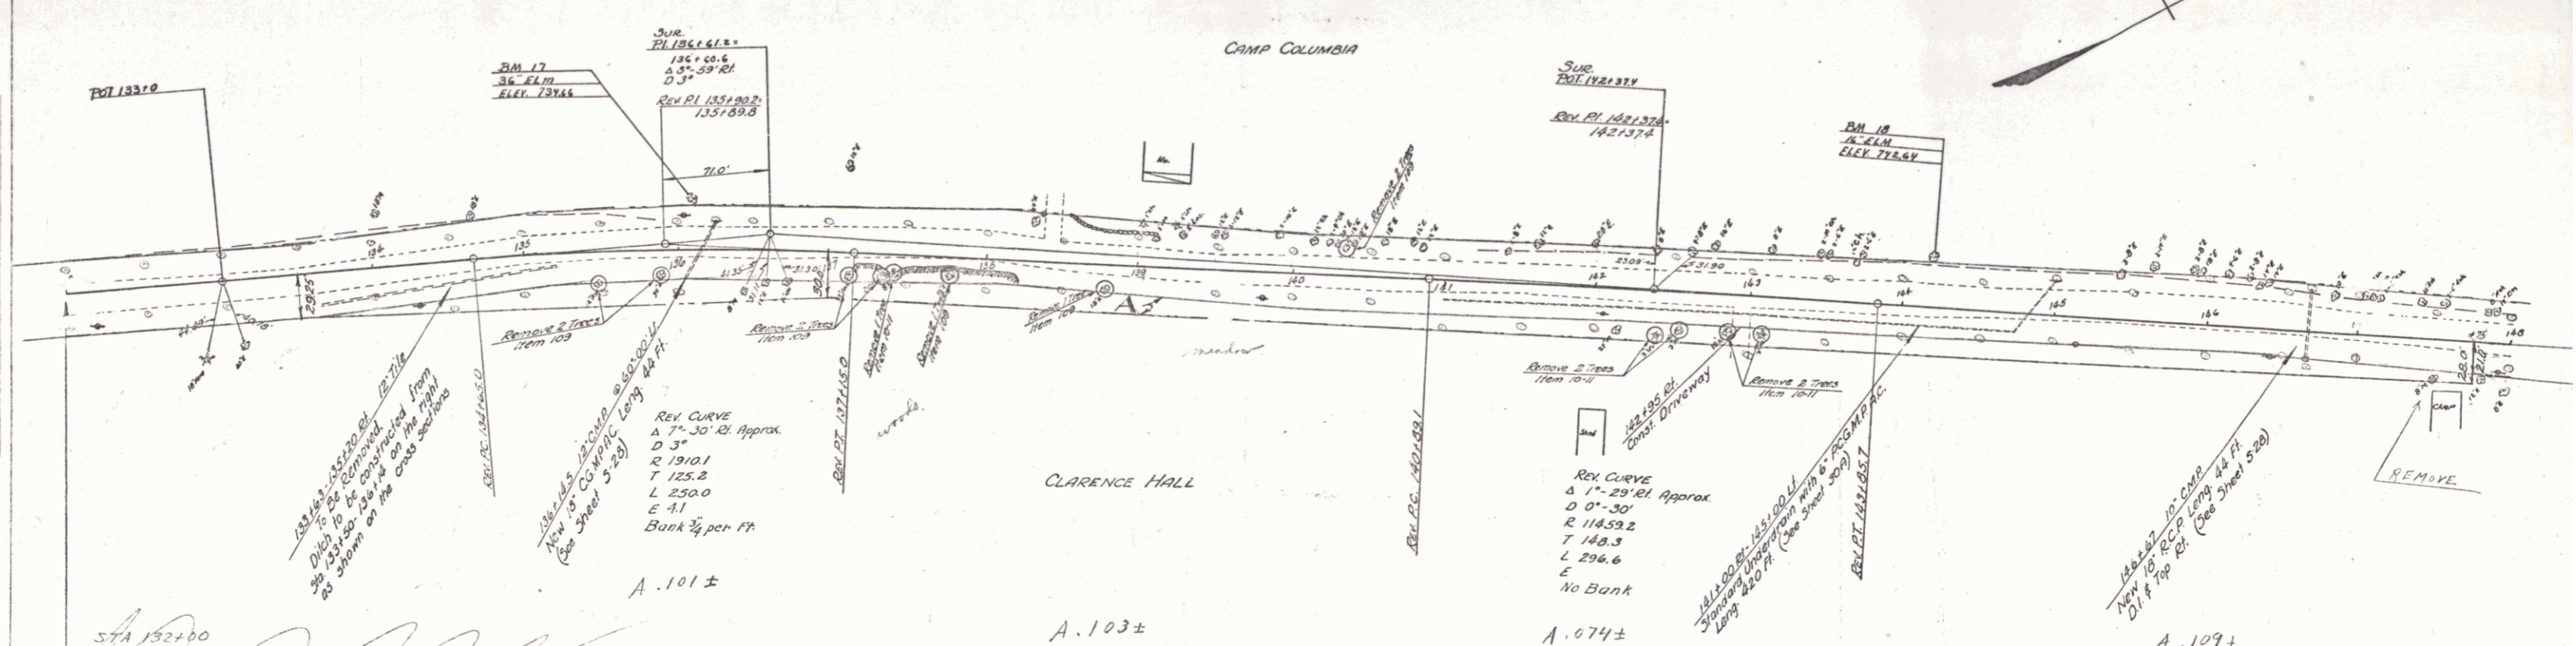

PLAN  
 1/4" = 100'  
 1/8" = 50'

PROFILE  
 1/4" = 10'  
 1/8" = 5'

BM 17 SPIKE IN ROOT 36' ELM 27' W SPA 136+06 ELEV 734.66  
 BM 18 SPIKE IN ROOT 16' ELM 30' W SPA 144+18 ELEV 716.54

HUBBARDTON  
 SERIES DATE NO. 192 L  
 SHEET 11 OF 10