
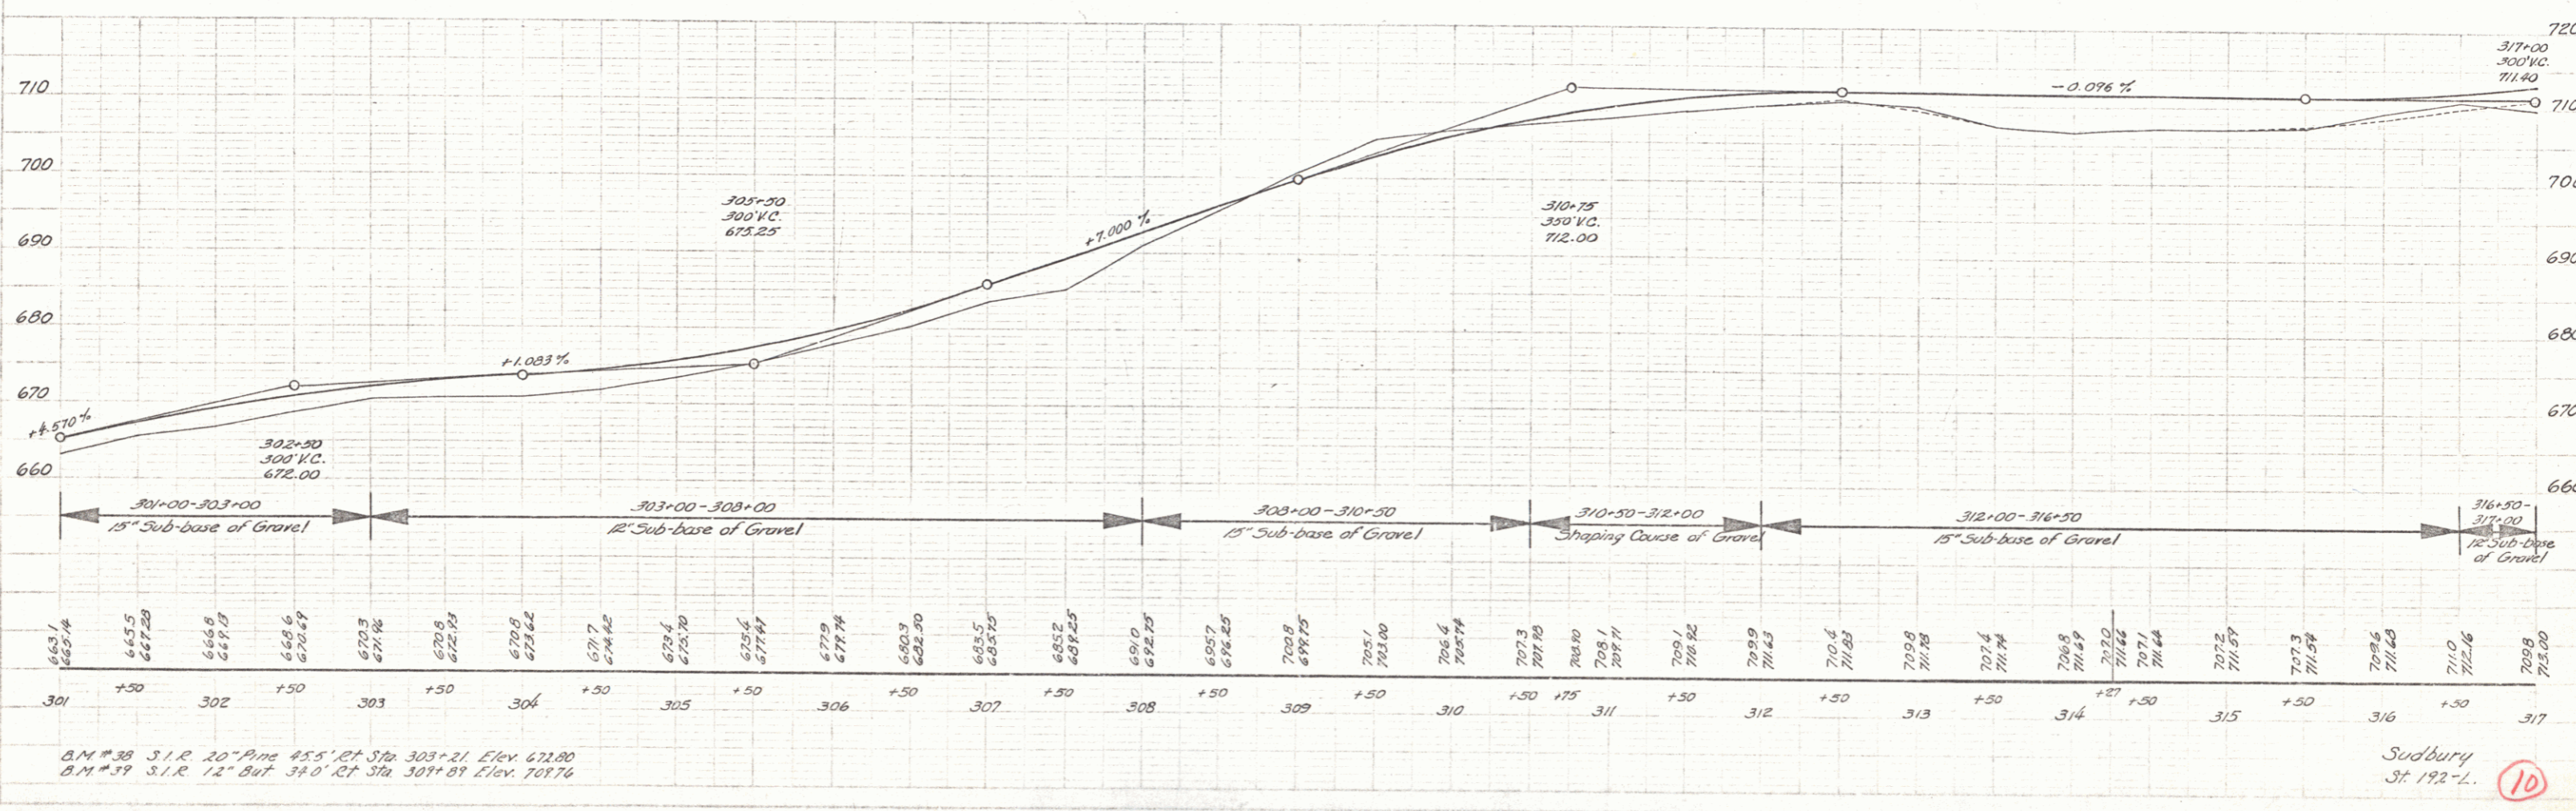


PARCEL INSTRUMENT	DATE	GRANTOR	GRANTEE	RECORDED	REMARK
A	W.D.E. 2-23-62	CHARLES & HELEN ST. JOHNS	RAYMOND BARKER	BOOK PAGE DATE	
B.C.	W.D.E. 5-5-42	J.K. HYDE	J.K. HYDE	57 OF VT 12 260 3-6-62	NEW CULK
				57 OF VT 12 27678 6-1-62	

FED. ROAD DIST. NO.	STATE	FED. AID PROJ. NO.	FISCAL YEAR	SHEET NO.	TOTAL SHEETS
	VT.				

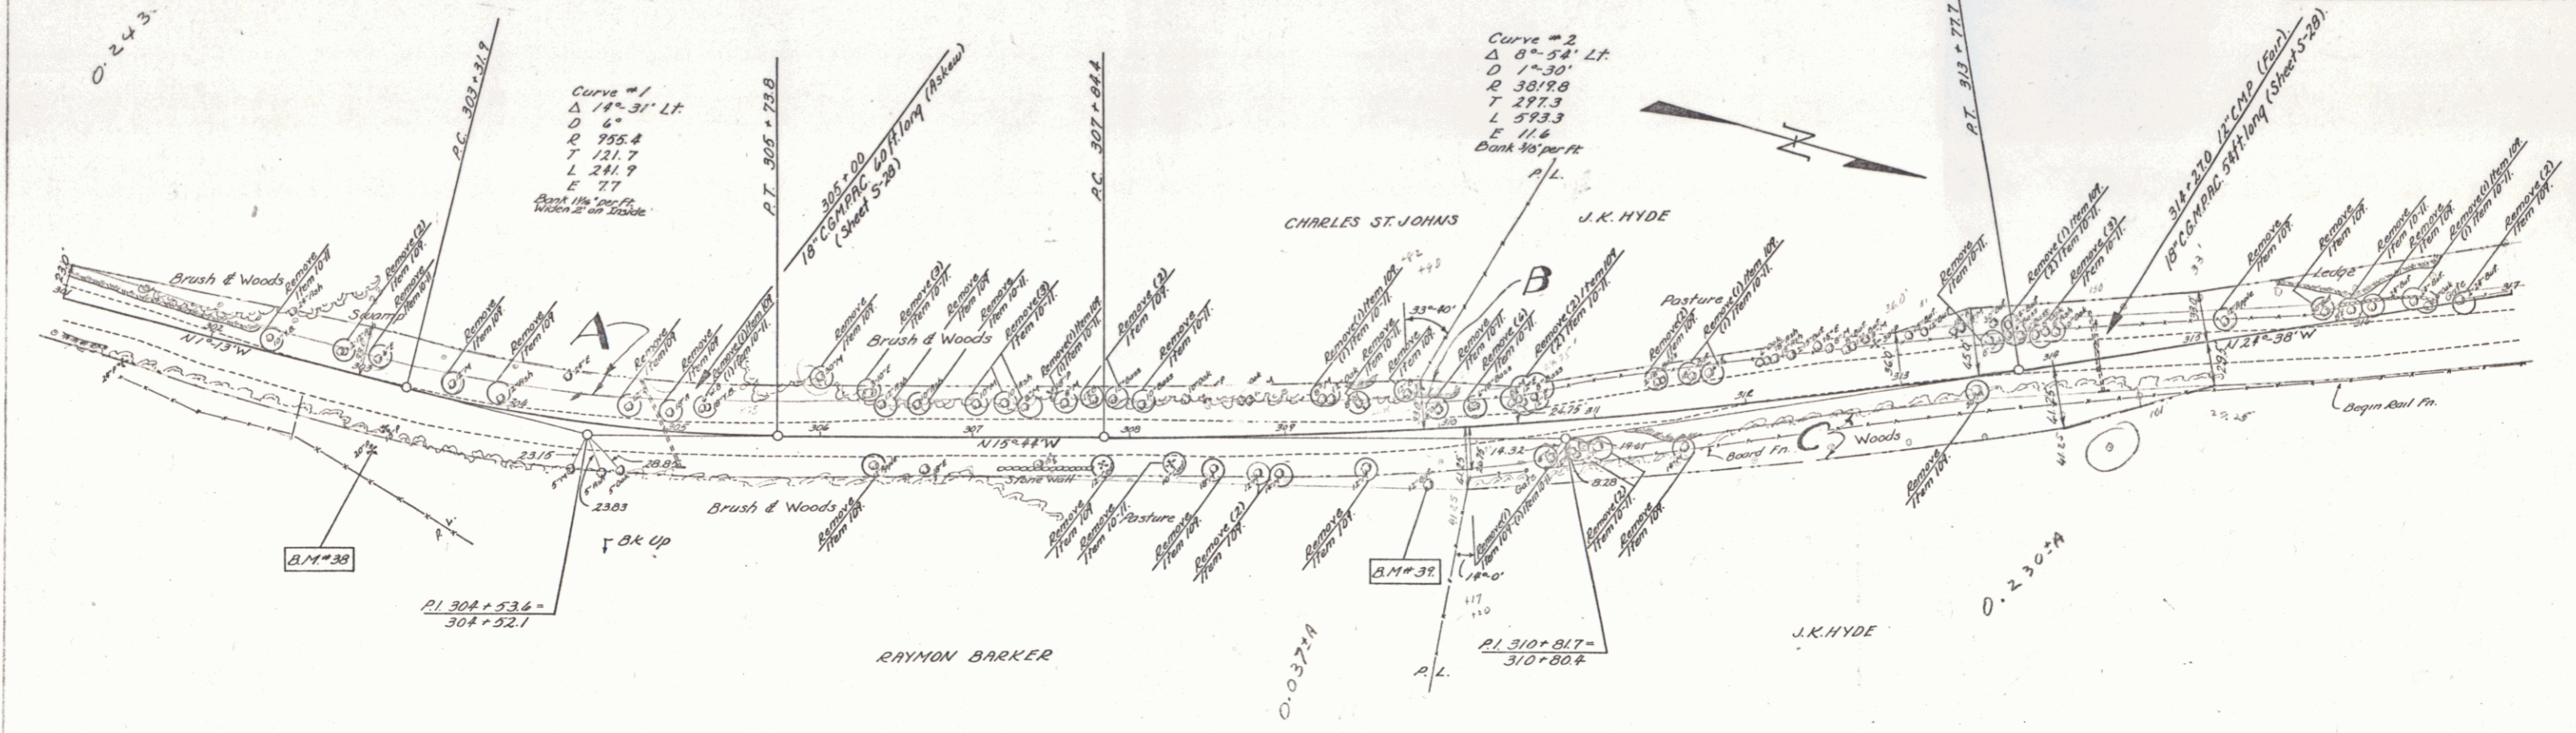

B.M. #38 3 1/2" R. 20" Pin 455' RT Sta 303+21 Elev 672.00
 B.M. #39 3 1/2" R. 12" But 340' RT Sta 309+89 Elev 709.76

Sudbury
 St. 192-1.