


PARCEL INSTRUMENT DATE GRANTOR GRANTEE RECORDED REMARKS  
 D, E WDOE 5-5-42 J.K. HYDE SUDBURY  
 BOOK PAGE DATE  
 57 of VT 12 276 7-8 6-1-42 NEW COLY

FED. ROAD DIST. NO.	STATE	FED. AID PROJ. NO.	FISCAL YEAR	SHEET NO.	TOTAL SHEETS
9	VT.				

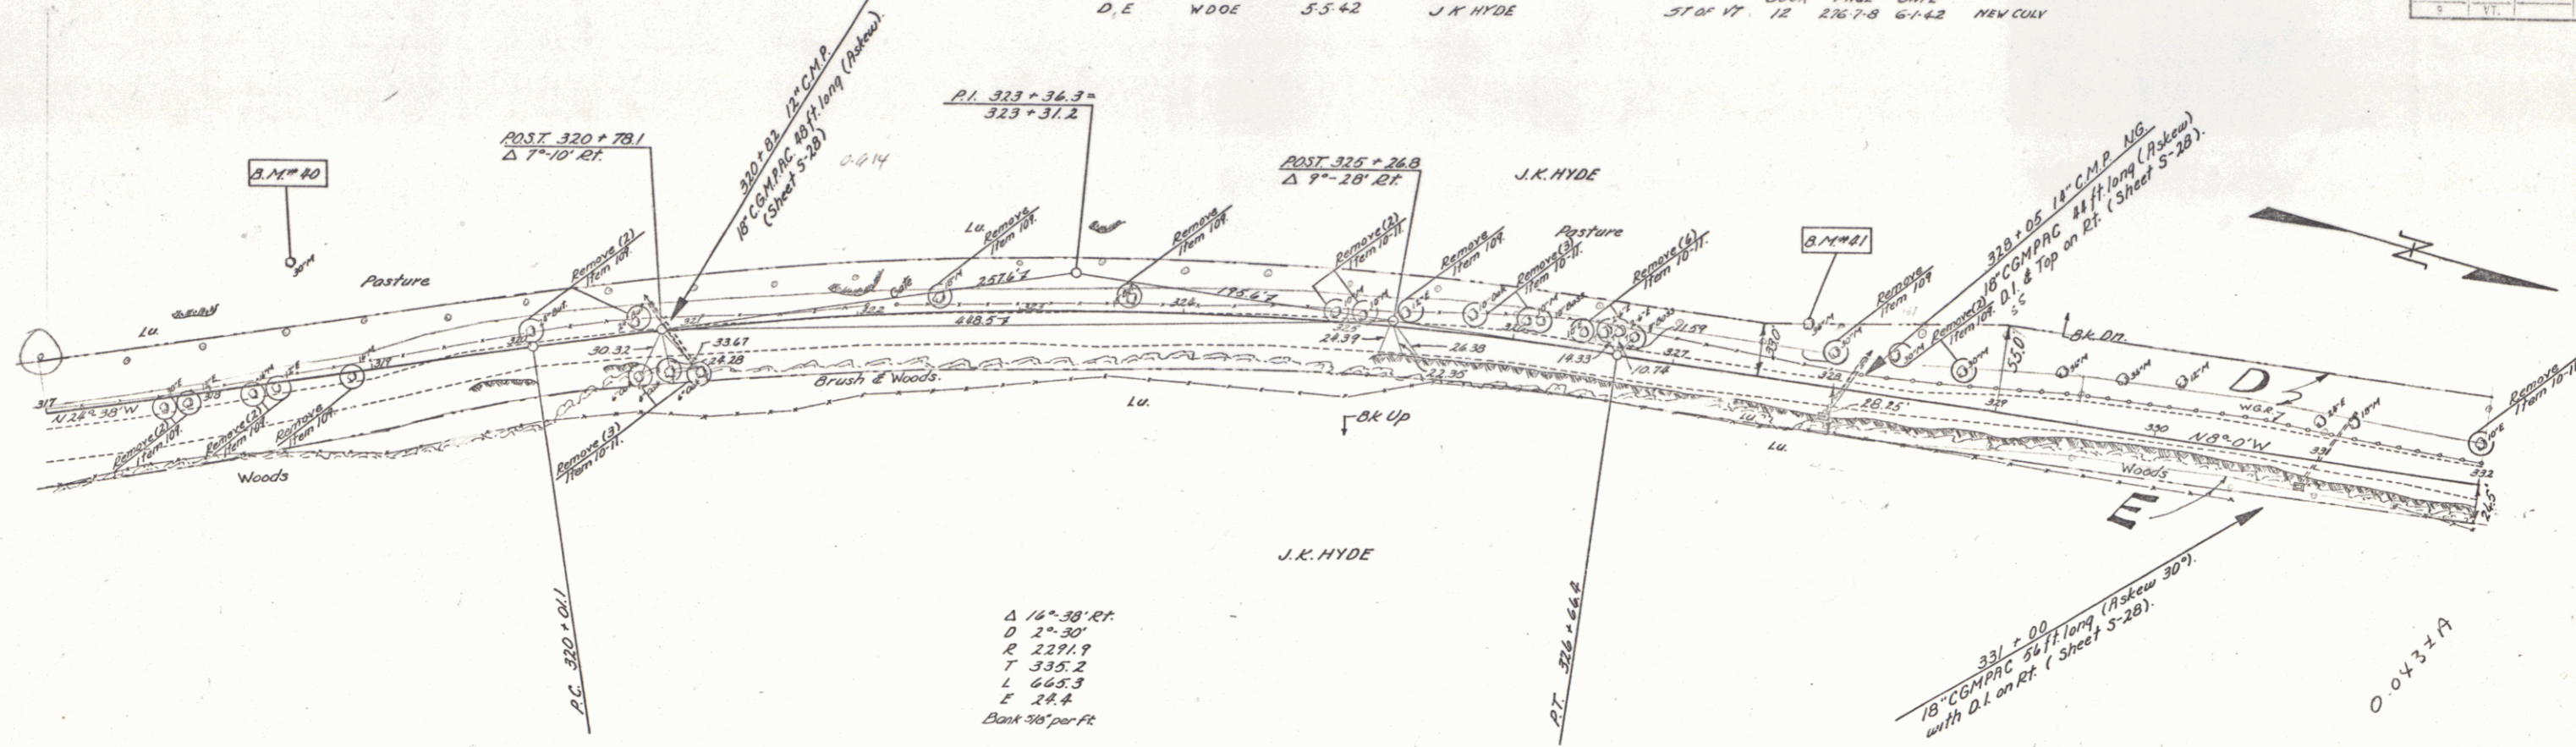

$\Delta 16^{\circ}-38'$  RT  
 D 2'-30"  
 R 2291.9  
 T 335.2  
 L 665.3  
 E 24.4  
 Bank 30' per ft

