
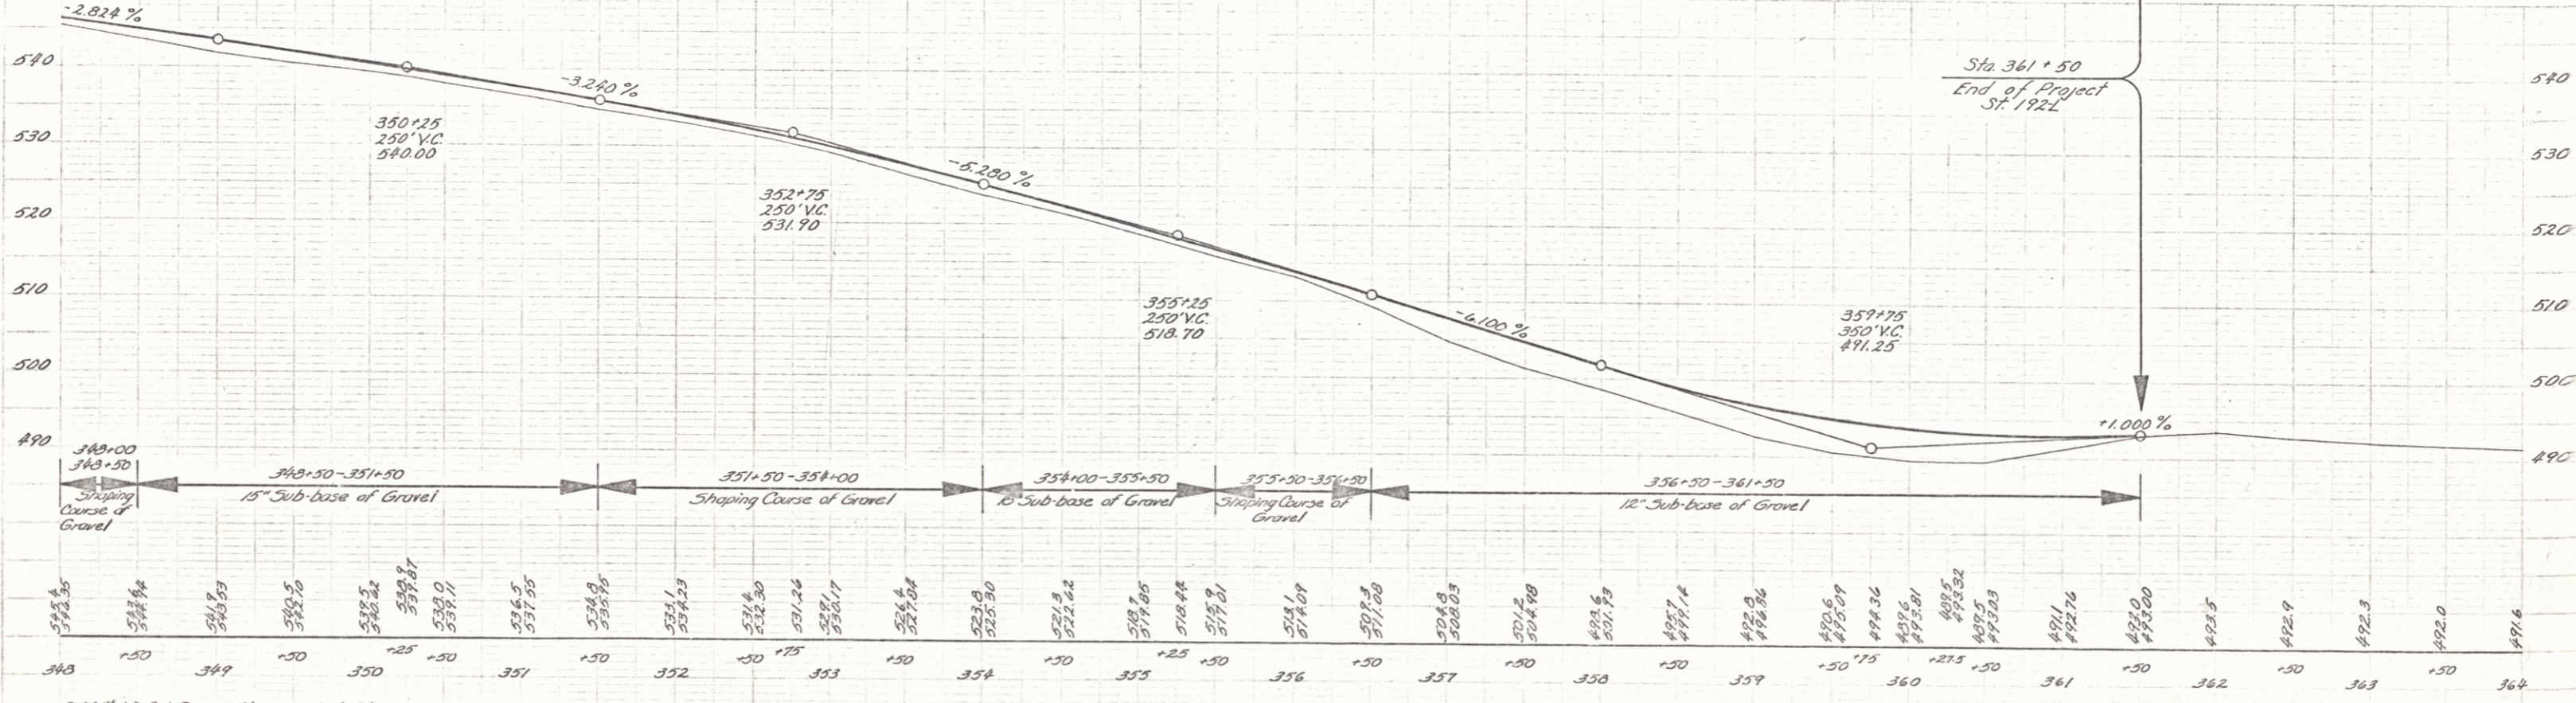


PARCEL INSTRUMENT DATE GRANTEE GRANTEE RECORDED REMARKS  
 SUDBURY

GRANTEE	INSTRUMENT	DATE	GRANTEE	GRANTEE	RECORDED	REMARKS
G.H.	W.DOE	5-5-42	J.K. HYDE	ST. OF V.L.	12	278-7-8 6-1-42
B.C.	W.DOE	2-23-42	HILLARY T. UNDERWOOD	ST. OF V.L.	12	262-3 3-8-42 NEW CULV
A.	W.DOE	2-23-42	KENNETH UNDERWOOD	ST. OF V.L.	12	261 3-6-42
B.	W.DOE	6-22-42	HILLARY T. UNDERWOOD	ST. OF V.L.	12	284-5 7-16-42

FED. ROAD DIST. NO.	STATE	FED. AID PROJ. NO.	FISCAL YEAR	SHEET NO.	TOTAL SHEETS
9	VT.				

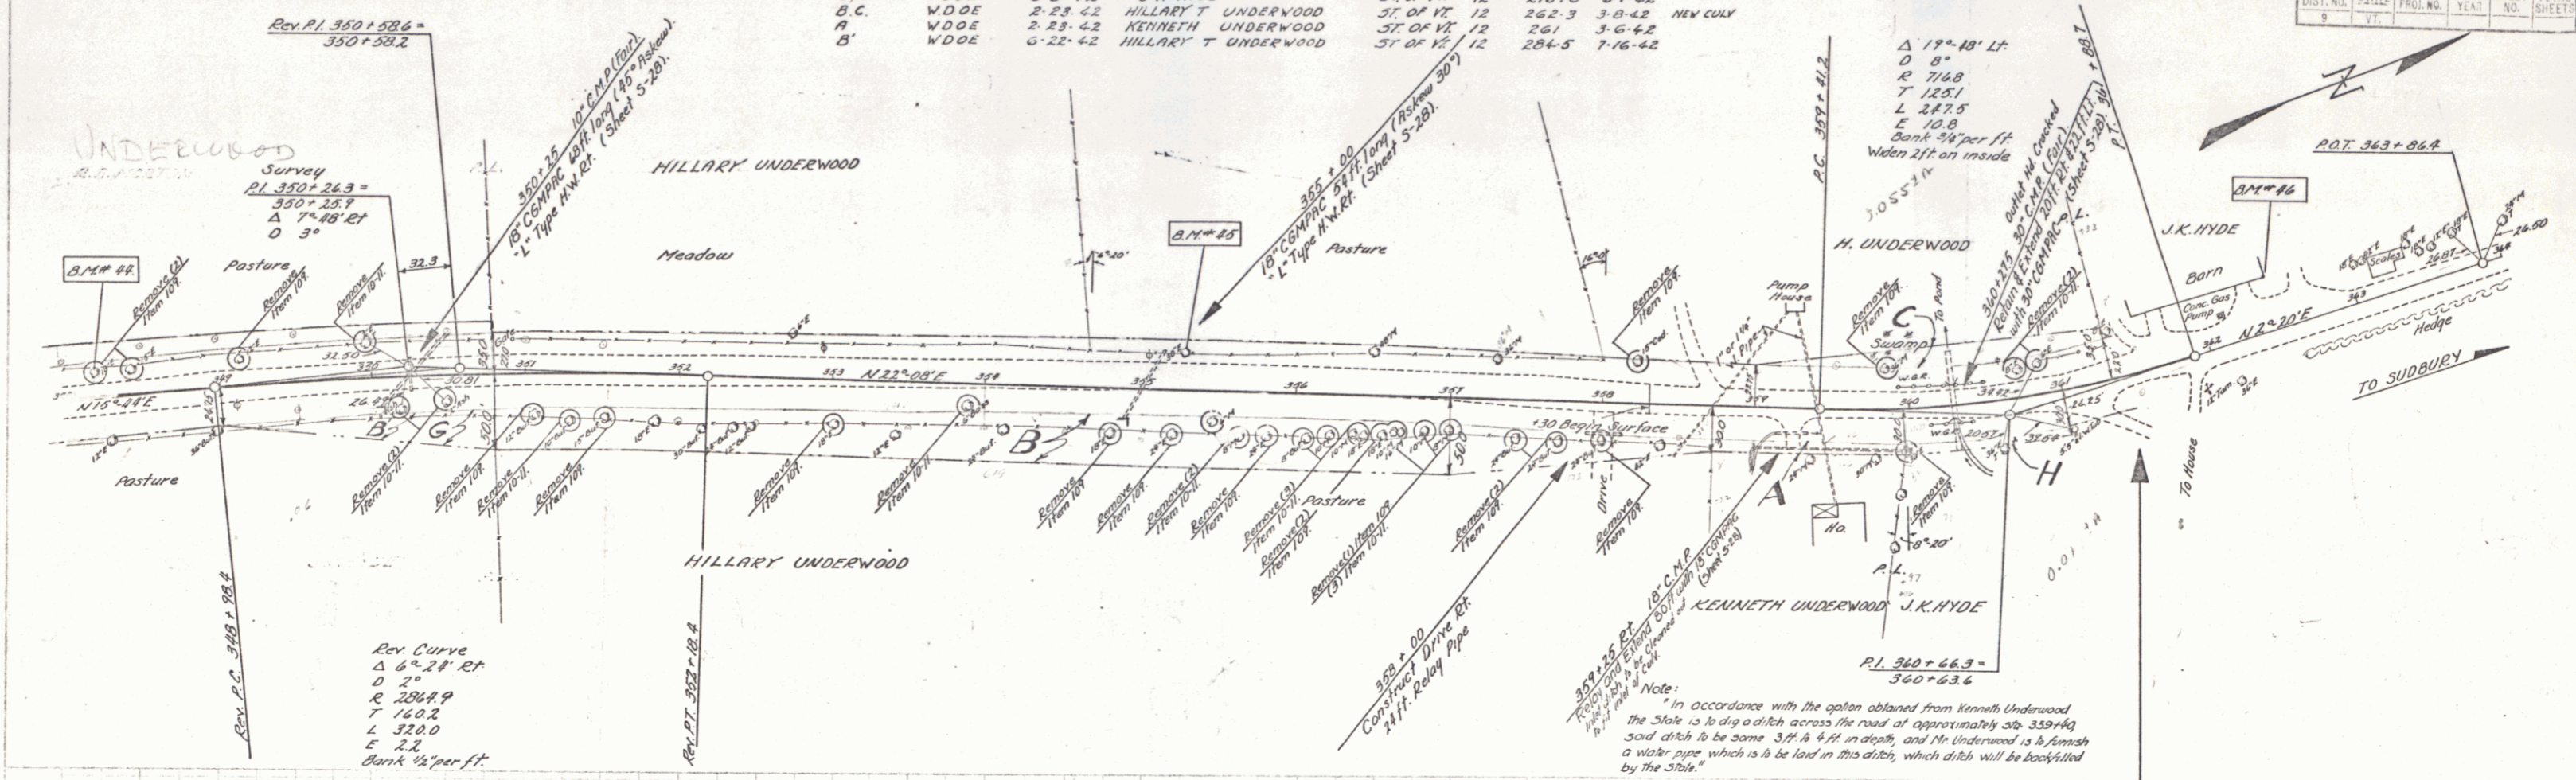

B.M. #44 S.I.R. 18" Elm 135' Lt. Sta. 343+21 Elev. 544.78  
 B.M. #45 S.I.R. 30" Elm 21' Lt. Sta. 345+27 Elev. 518.76  
 B.M. #46 Spot on Felm. 34' Lt. Sta. 362+40 Elev. 493.43

Sudbury St. 192-L 13