


PARCEL INSTRUMENT DATE	GRANTOR	GRANTEE	RECORDED	REMARK
12-18-40	FRANCIS L. MARY DOWNY	ST OF VT	CORNWALL	

DIST. NO.	STATE	FED. AID	FISCAL YEAR	SHEET NO.	TOTAL SHEETS
5	VT			1	1

$\Delta 33^{\circ}12'LT$   
 $D 6'$   
 $R 955.36$   
 $T 303.1$   
 $L 586.7$   
 $E 46.9$   
 Bank 1/4" per foot  
 widen 2 ft on inside

(To Be Returned to R.O.W. Division)  
 MP 5.20  
 HIGHWAY DIVISION  
 HOME FILE  
 PERPETUAL  
 1130

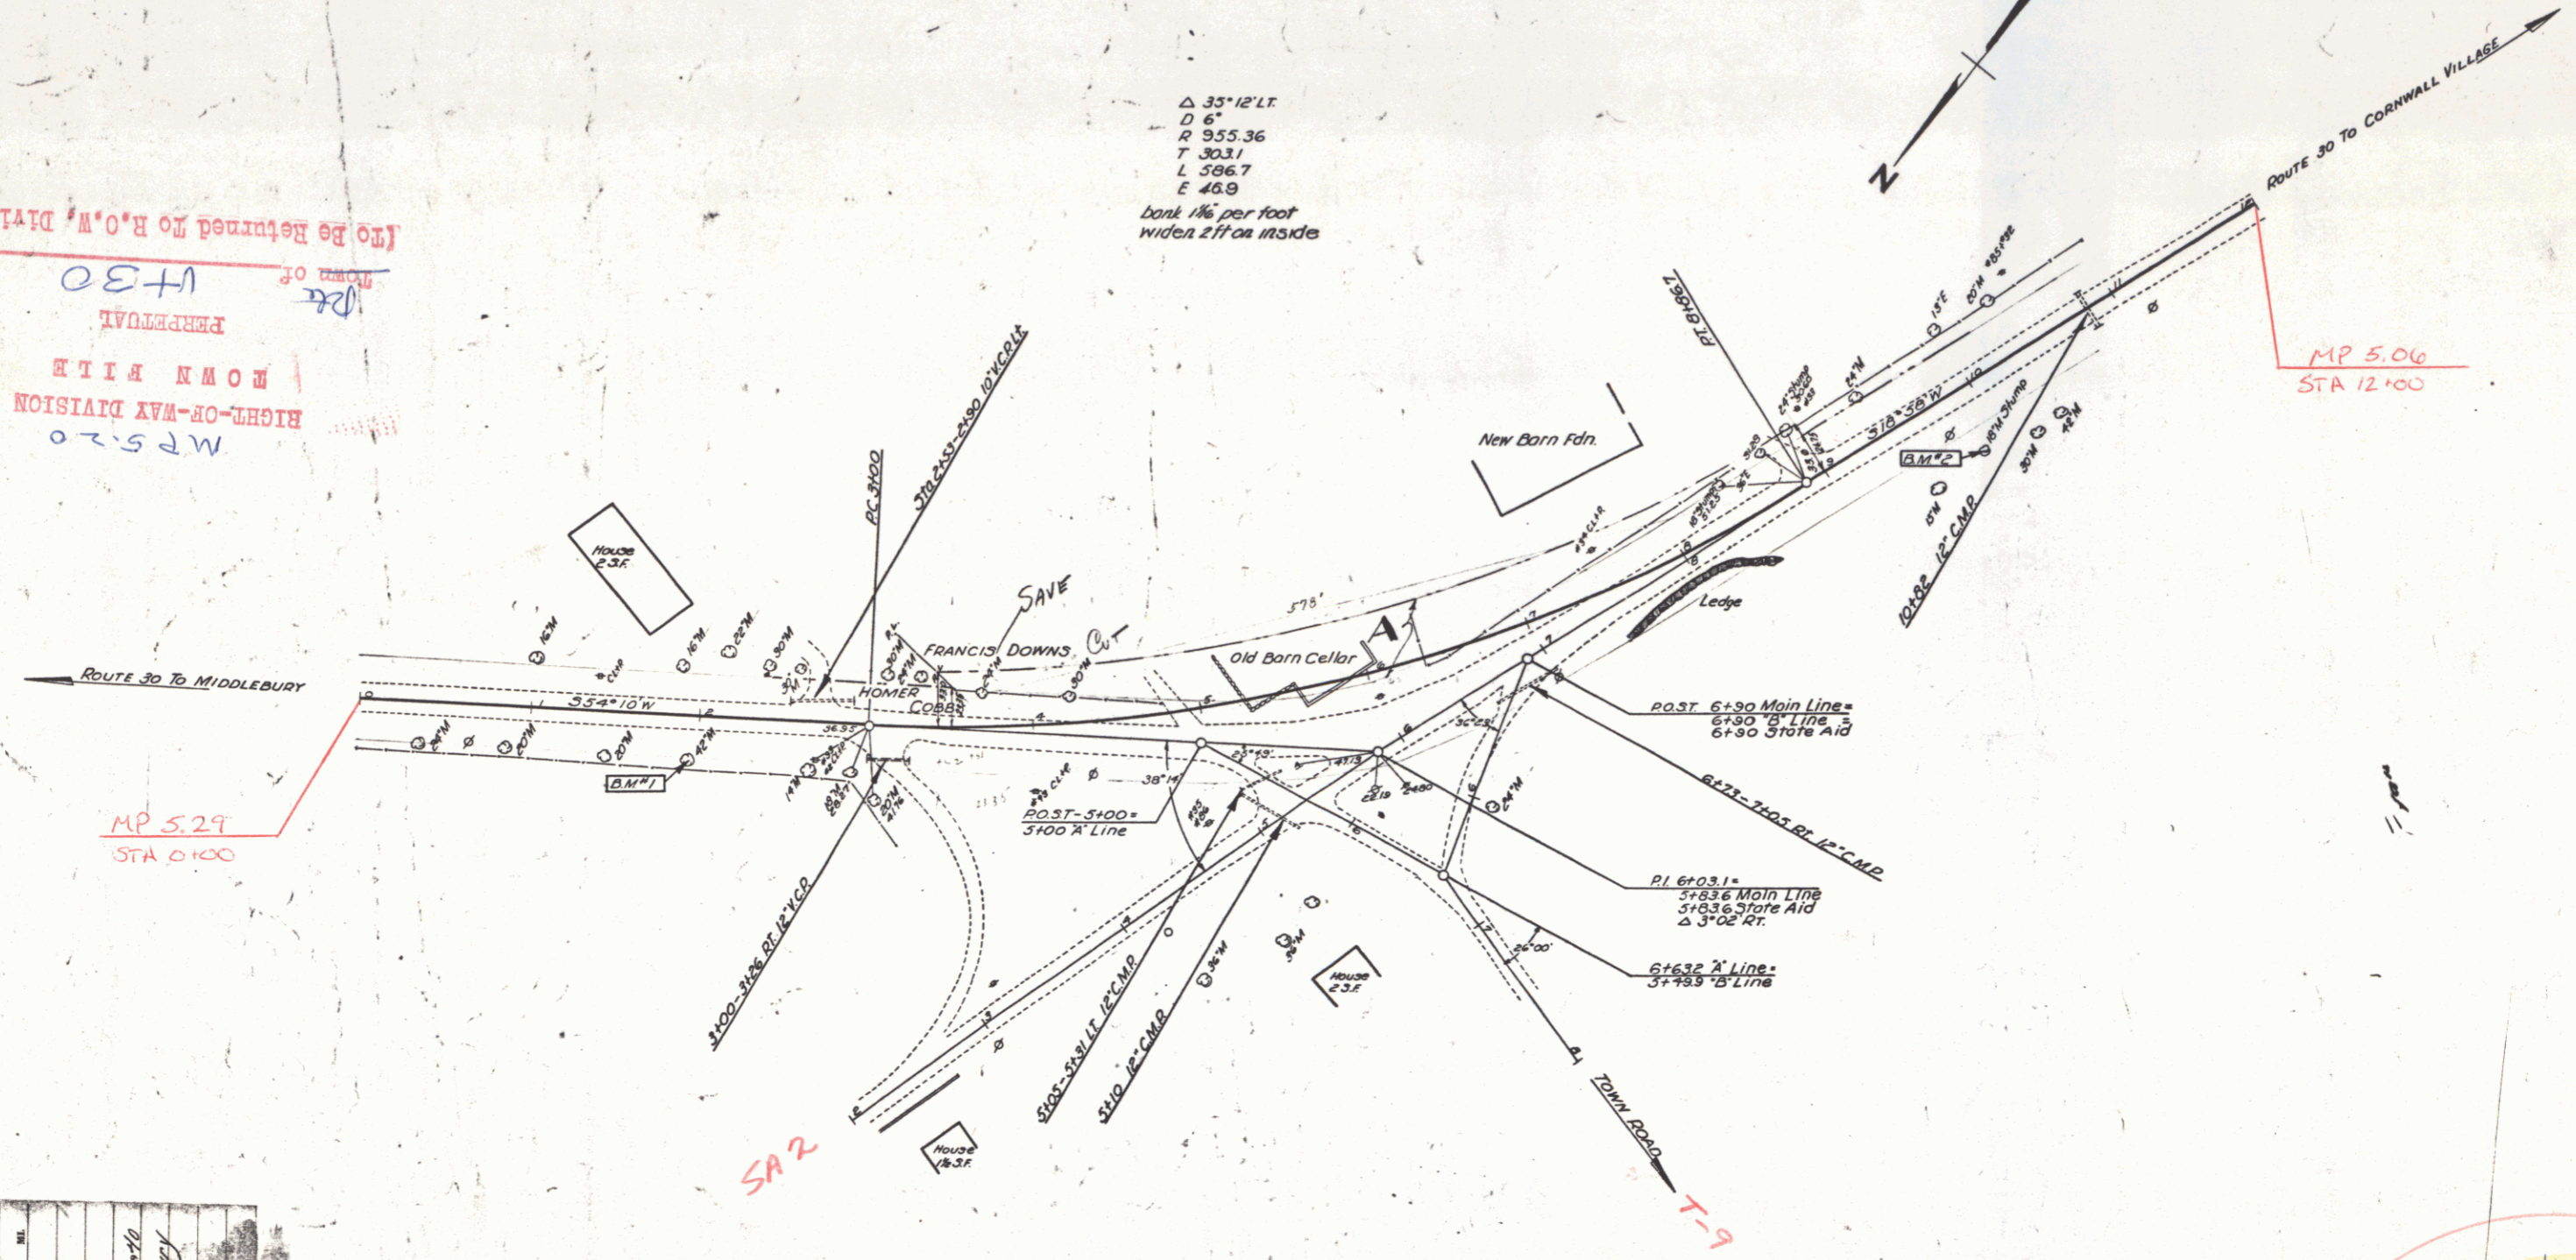

MP 5.29  
 STA 0+00

MP 5.06  
 STA 12+00

PROJECT: Cornwall  
 NUMBER: App 662  
 TYPE: Mixed-in-place surface course  
 YEAR: 1940  
 LOCATION: On Route 30 - Between Middlebury and Cornwall Villages  
 CONTRACTOR:

Sta 1198  
 21 Sta 9+86

ESTIMATED QUANTITIES	

Route Vt30  
 Pin OOR 3.90  
 Date 12/13/1940  
 Project CORNWALL APP 662

Surveyed by STICKNEY 12  
 Designed by JOC 12-13-40  
 Traced by JOC 12-13-40  
 Checked by  
 Series No. Filed  
 Sheet 1 of Sheets

DIST. # 5 PLANS