
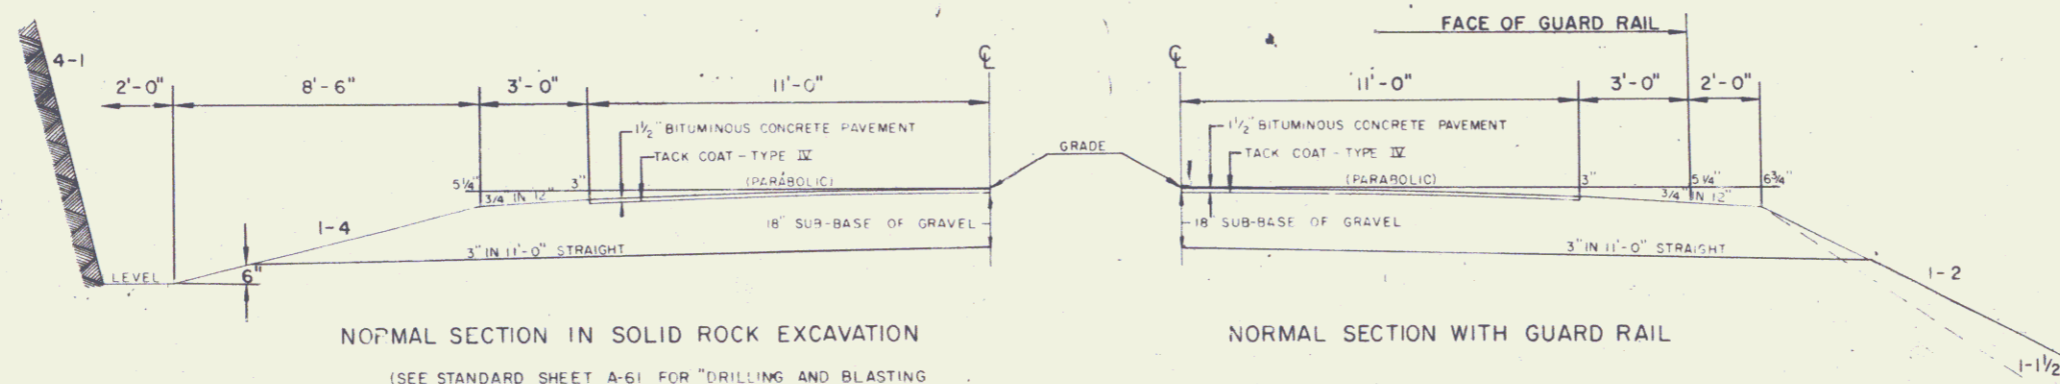
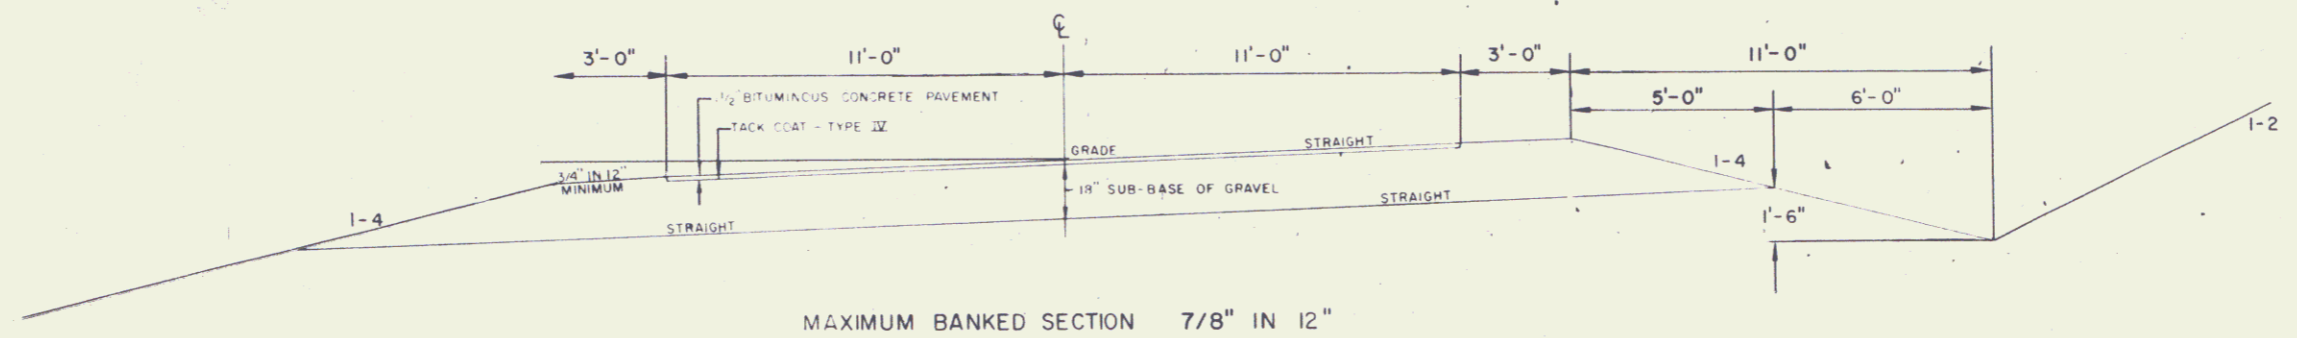
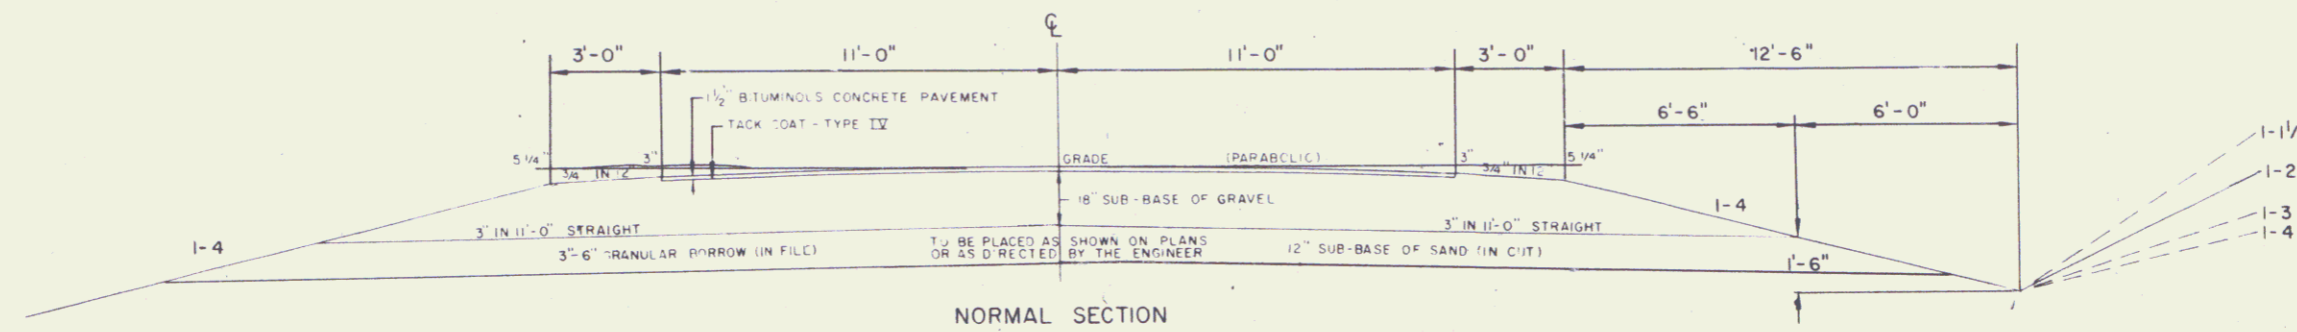


# TYPICAL SECTIONS

1/2" BITUMINOUS CONCRETE PAVEMENT, ITEM 361, (MOD.) TYPE III  
 TACK COAT - TYPE IV-B (SINGLE TACK COAT OF CUTBACK ASPHALT WITH SAND COVER), ITEM 316-B  
 18" SUB-BASE OF GRAVEL, ITEM 201

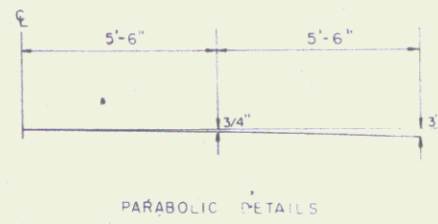

## GENERAL NOTES

SEEDING, ITEM 611  
 TO BE APPLIED AS DIRECTED BY THE ENGINEER

% WT	SS 1/4	NAME	PUR%	GERM%	#PLS
4.67	25	CREEPING RED PESCUE	98	85	21.25
25.00	15	ALFALFA	99	85	12.75
8.33	5	RED TOP	92	85	4.25
6.67	10	PERENNIAL RYE GRASS	95	90	9.00
8.33	5	BIRDFOOT TREFLOIL	98	80	4.00
00.00	60	(VAR. EMPIRE)			51.25

\* POUNDS PURE LIVE SEED  
 THE SEED MIXTURE SHALL NOT HAVE A WEED CONTENT EXCEEDING 0.40% BY WEIGHT AND SHALL BE FREE FROM ALL NOXIOUS WEED SEED

MARKER POSTS, (WOOD OR STEEL AS SPECIFIED)  
 TO BE PLACED AS DIRECTED BY THE ENGINEER

FERTILIZER, ITEM 615  
 FORMULA 0-20-10 TO BE USED WITH SEEDING,  
 ITEM 611 APPLIED AT THE RATE OF 300 LBS/ACRE

GROUND LIMESTONE, ITEM 616  
 TO BE APPLIED AT THE RATE OF 2 TONS/ACRE  
 OR AS DIRECTED BY THE ENGINEER

TOPSOIL, ITEM 621  
 TO BE USED WITH SEEDING, ITEM 611 IN RESIDENTIAL  
 AREAS, AS DIRECTED BY THE ENGINEER

MULCH, ITEM 622  
 TO BE PLACED ON EARTH SLOPES AT THE RATE  
 OF 2 TONS/ACRE

SEE STANDARD SHEET B-5 FOR TYPICAL  
 SLOPE GRADING

ALLOWABLE TOLERANCES  
 SURFACE COURSE ± 1/4"  
 SUB-BASE ± 1/4"  
 CONTROLLED MATERIAL ± 1/4"

TOWN OF BROOKFIELD

STATE OF VERMONT  
 DEPARTMENT OF HIGHWAYS

DRAWN BY: B.R.B. TRACED BY: B.R.B.

PROJ. S. N° 0196 (1) SHEET 2 OF 32