


PLAN	DESIGNED	CHECKED
	PLOTTED	RECHECKED
NOTE BOOK	NO. 1	NO. 2
	NO. 3	NO. 4
DATE		BY

PROFILE	DESIGNED	CHECKED
	PLOTTED	RECHECKED
NOTE BOOK	NO. 1	NO. 2
	NO. 3	NO. 4
DATE		BY

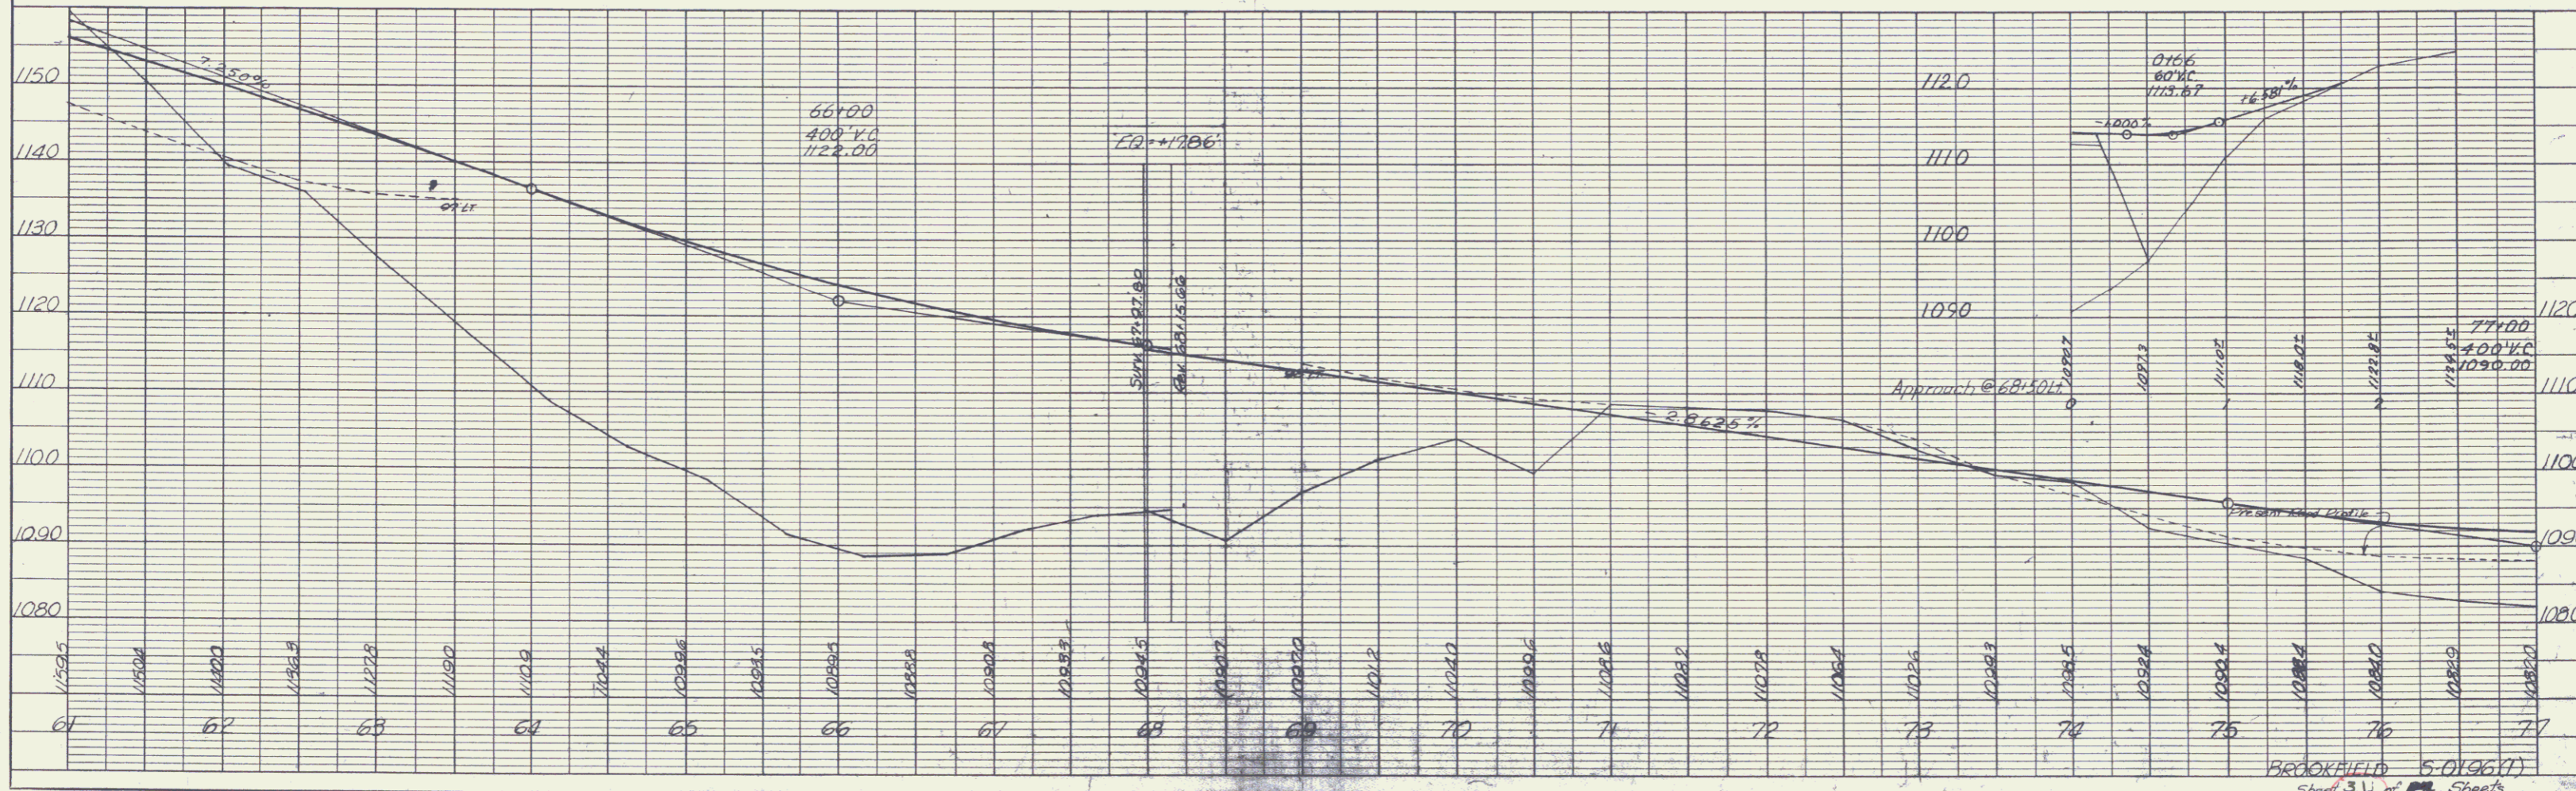

K&E PLATE 1, PLAN-PROFILE
KRAFT & EISE CO.

BROOKFIELD 5.0196(1)
Sheet 31 of 32 Sheets