


PLAN
 DRAWN BY: [blank]
 CHECKED BY: [blank]
 DATE: [blank]
 NO. [blank]

PROFILE
 DRAWN BY: [blank]
 CHECKED BY: [blank]
 DATE: [blank]
 NO. [blank]

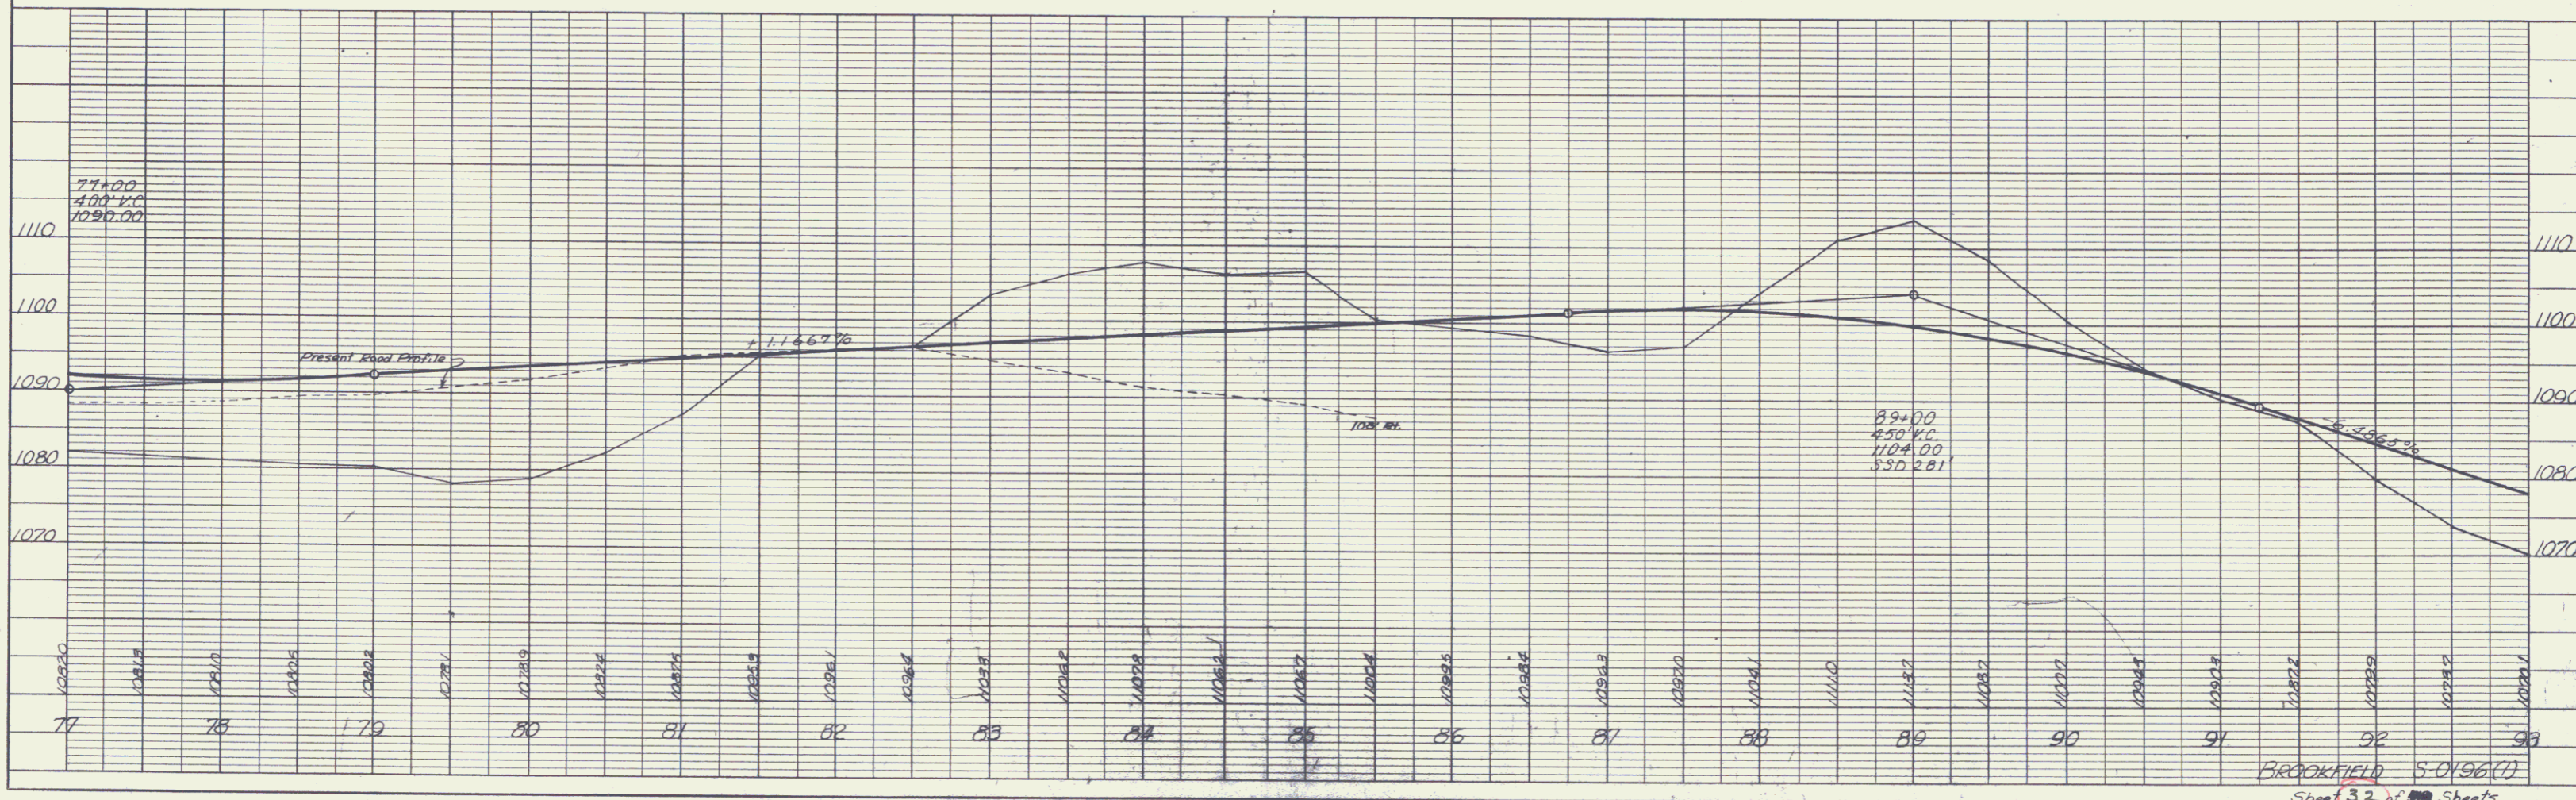

K-E PLATE 1, PLAN-PROFILE
 ENGINE & ESTE CO.

BROOKFIELD 5-0196(1)
 Sheet 32 of 33 Sheets