



PLAN
 DATE: 5/20/1914
 DRAWN BY: E. S. Spaulding
 CHECKED BY: J. H. Hart
 SCALE: 1" = 40' (Horizontal)
 1" = 10' (Vertical)

PROFILE
 DATE: 5/20/1914
 DRAWN BY: E. S. Spaulding
 CHECKED BY: J. H. Hart
 SCALE: 1" = 40' (Horizontal)
 1" = 10' (Vertical)

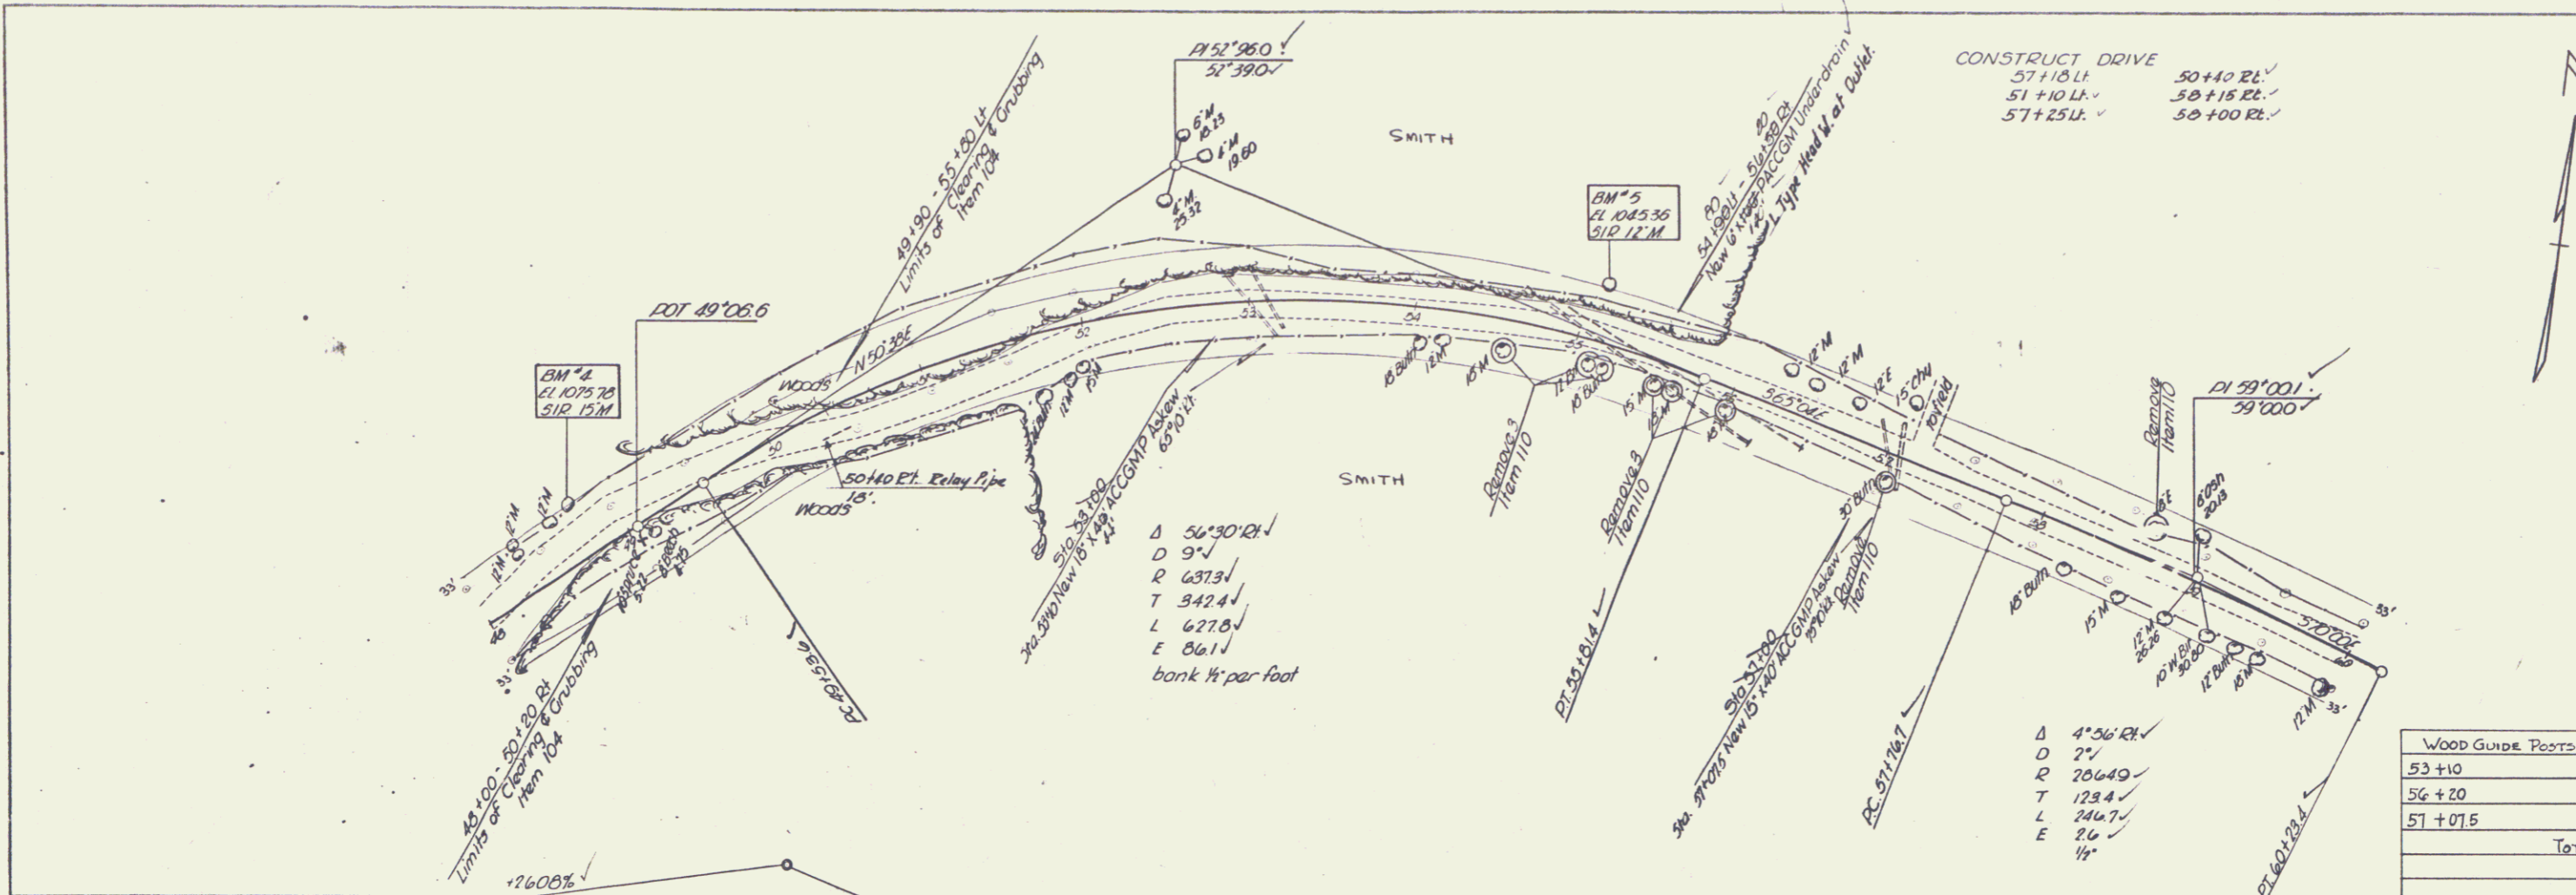

CONSTRUCT DRIVE
 57+10 LL ✓ 50+10 RL ✓
 57+10 LU ✓ 50+15 RL ✓
 57+25 U ✓ 50+100 RL ✓

WOOD GUIDE POOTS	Lt.	Rt.	Total
53+10	1	1	2
56+20	1	1	2
57+07.5	1	1	2
TOTALS	3	3	6

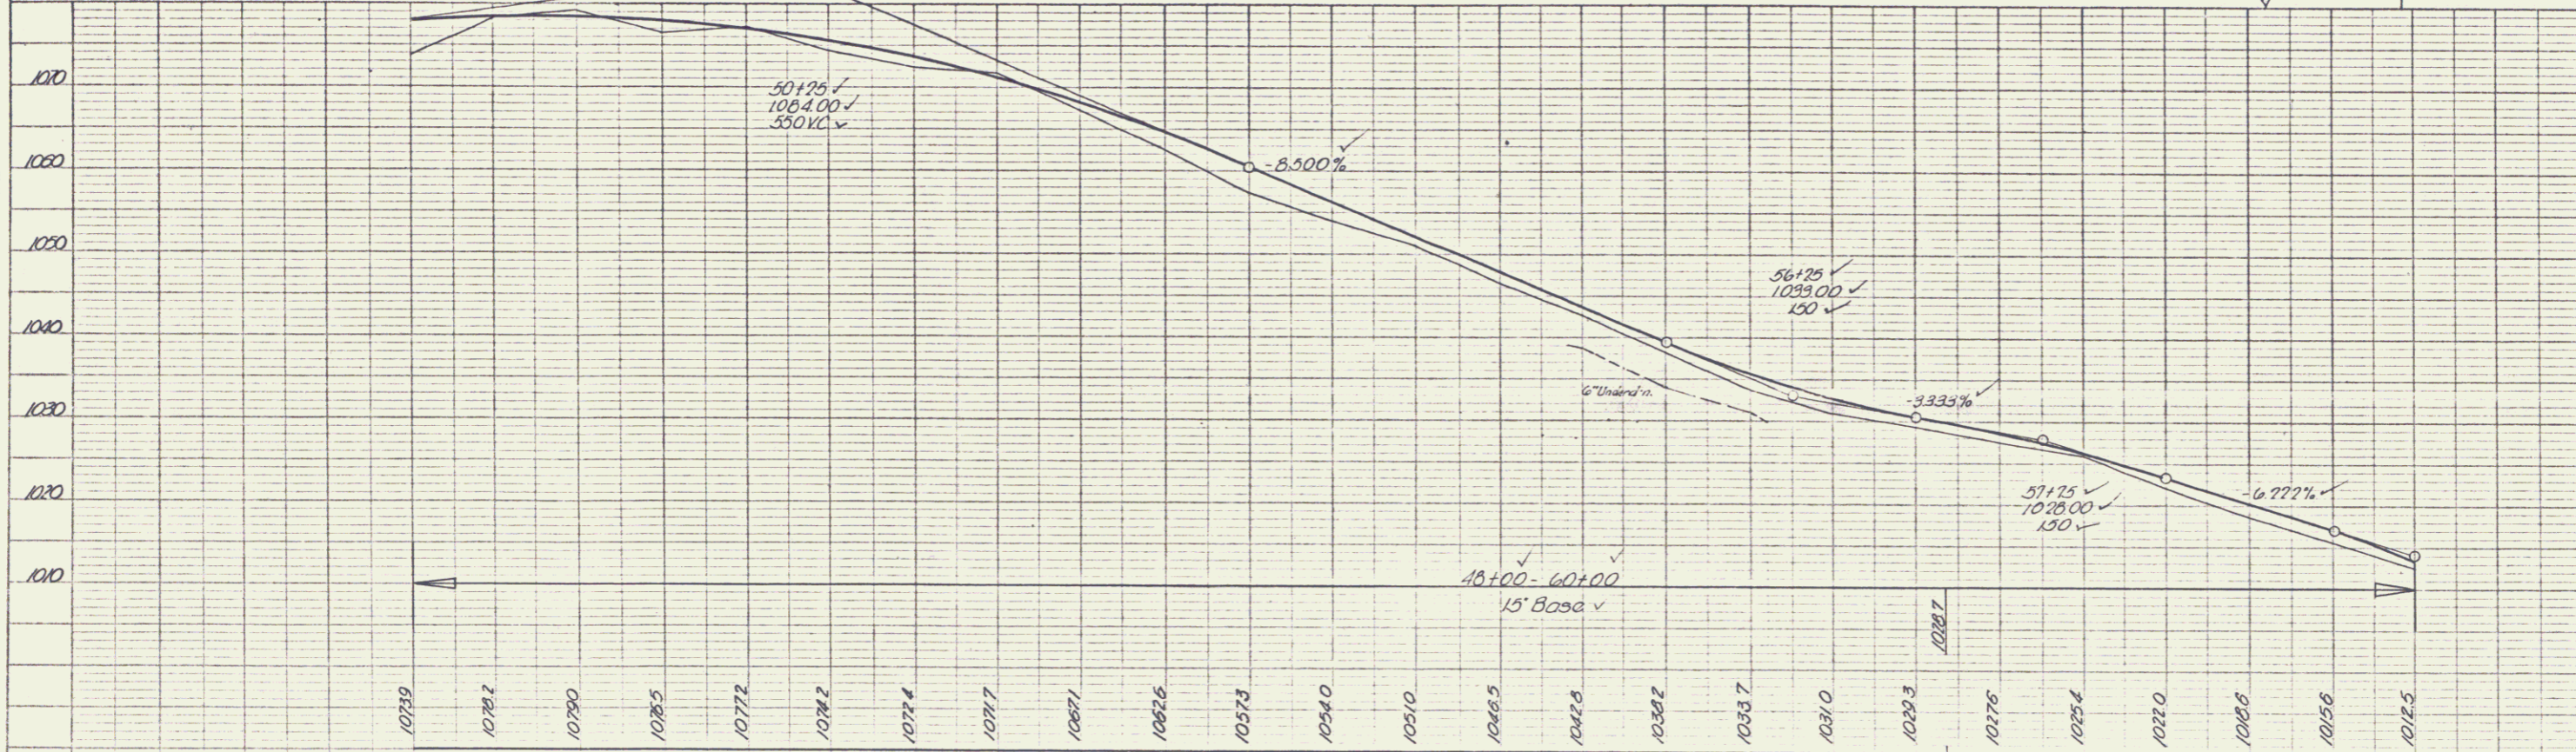

BM # 4 512 15' Maple 20' H 41 310 45' 23 41 1075.78
 BM # 5 512 12' Maple 31' H 41 310 55' 10 41 1045.36

RANDOLPH
 Series S No 229 (1)
 Sheet 15 of 69